
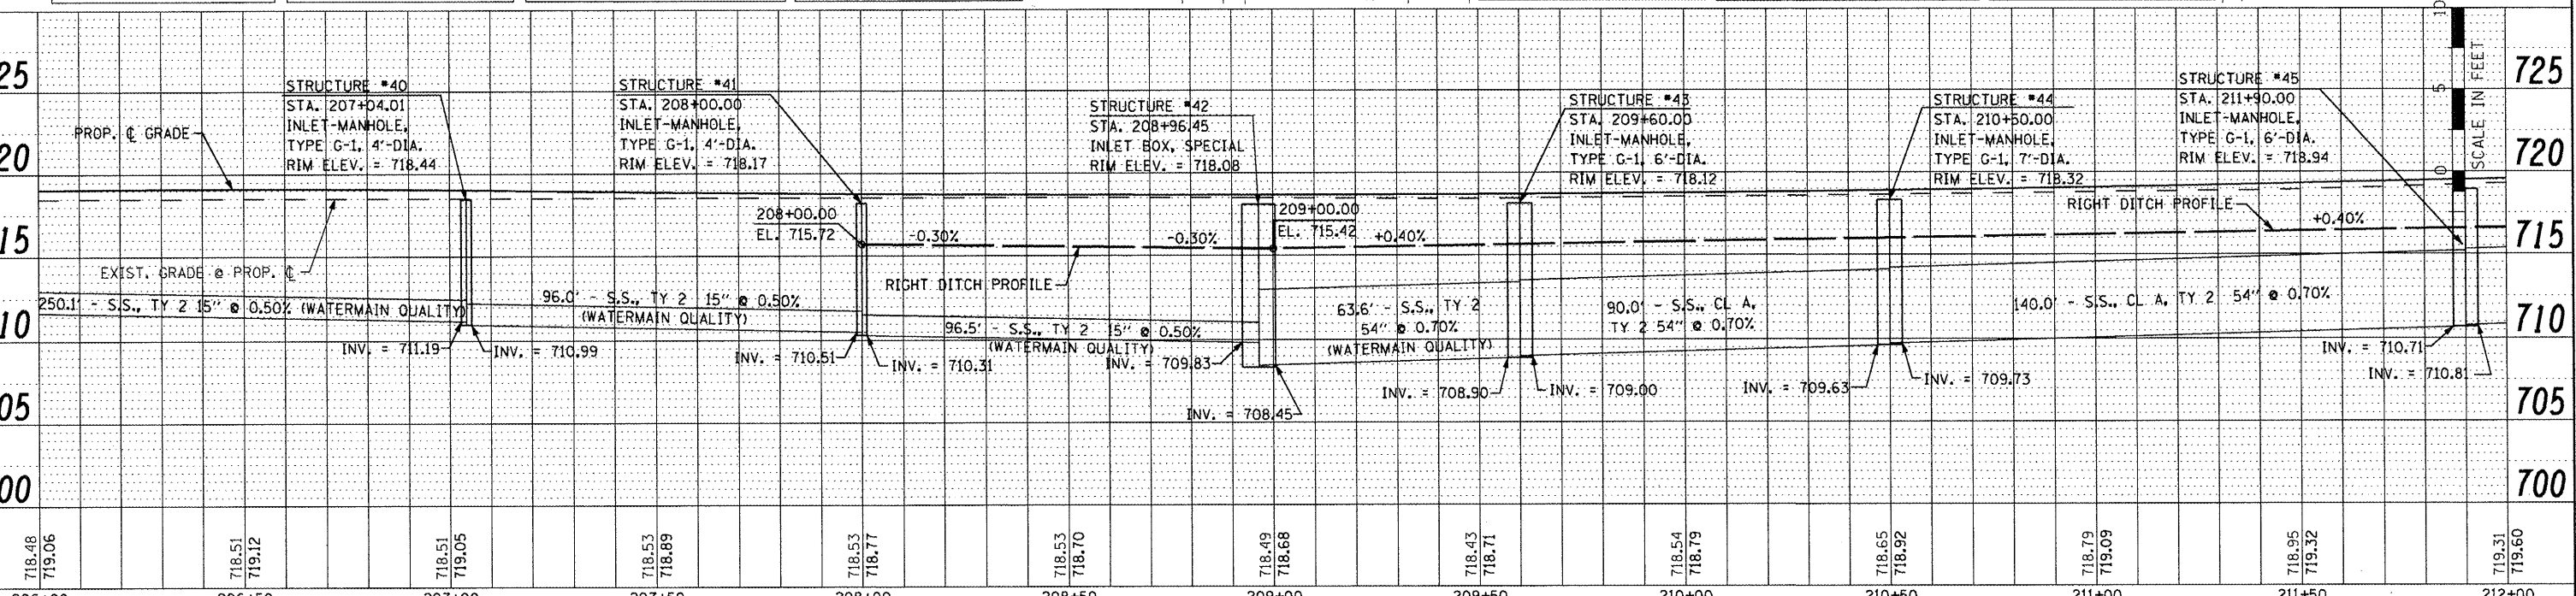


DATE	
BY	
REVISIONS	
PLANNED	
ALIGNED	
CHECKED	
NO. 1	
NO. 2	
DATE	
BY	
REVISIONS	
PLANNED	
ALIGNED	
CHECKED	
NO. 1	
NO. 2	
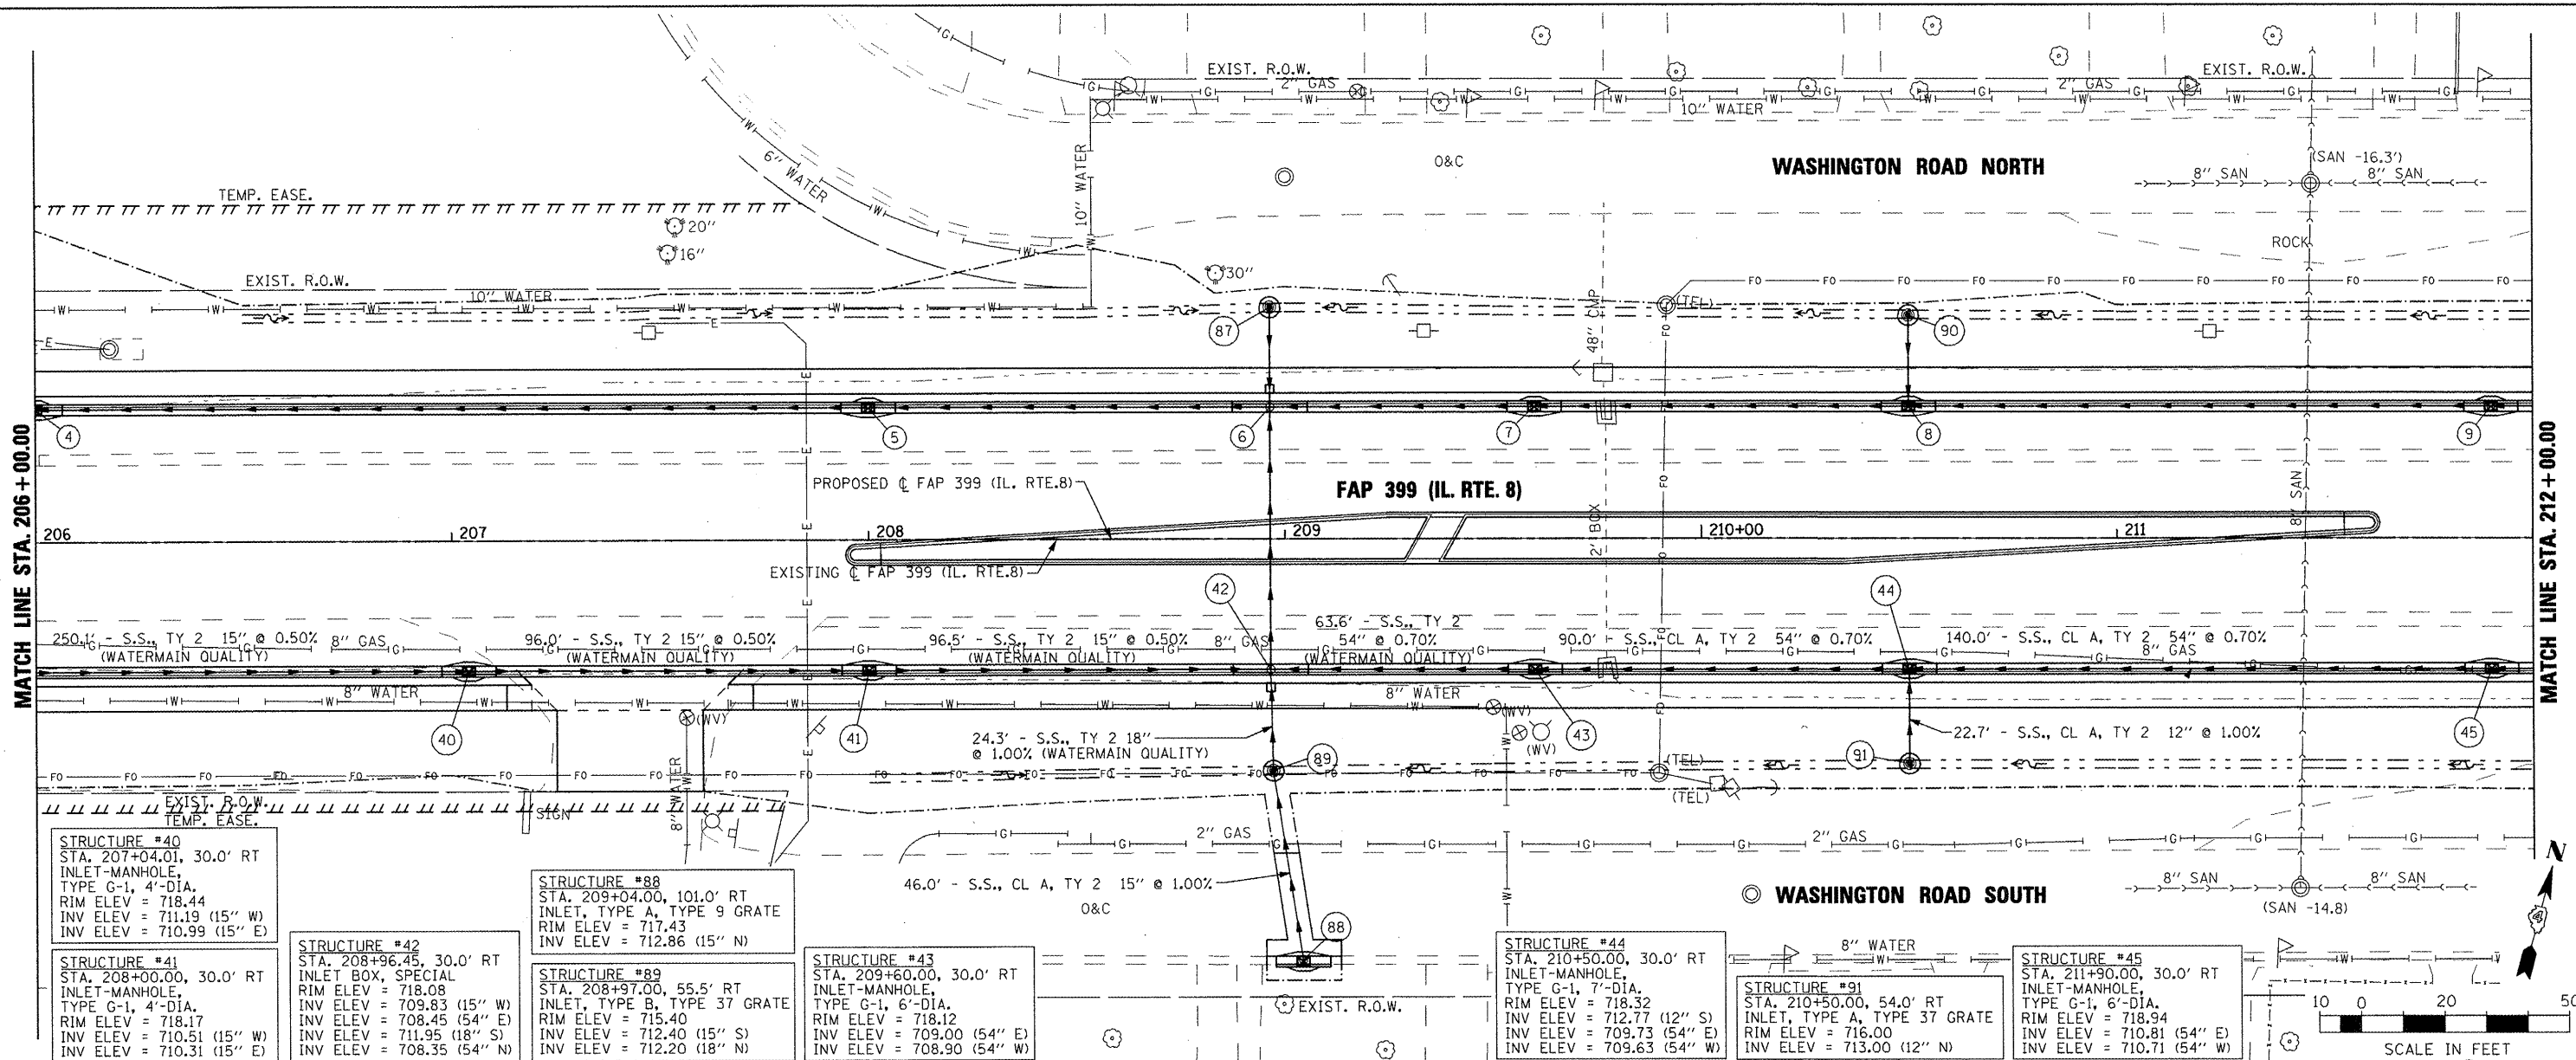

FILE NAME =	USER NAME = IDOT	DESIGNED -	REVISED -	STATE OF ILLINOIS DEPARTMENT OF TRANSPORTATION				FAP 399 (IL RTE. 8) DRAINAGE PLAN AND PROFILE - SOUTH				F.A. RTE. 399	SECTION 36 R-7	COUNTY TAZEWELL	TOTAL SHEETS 390	SHEET NO. 190	
PLOT SCALE = 40.0000' / IN.				CHECKED -	REVISED -	SCALE: AS SHOWN				SHEET NO.	OF	SHEETS	STA. 206+00.00 TO STA. 212+00.00	ILLINOIS FED. AID PROJECT			
PLOT DATE = 10/21/2011				DATE -	REVISED -									CONTRACT NO. 68370			