
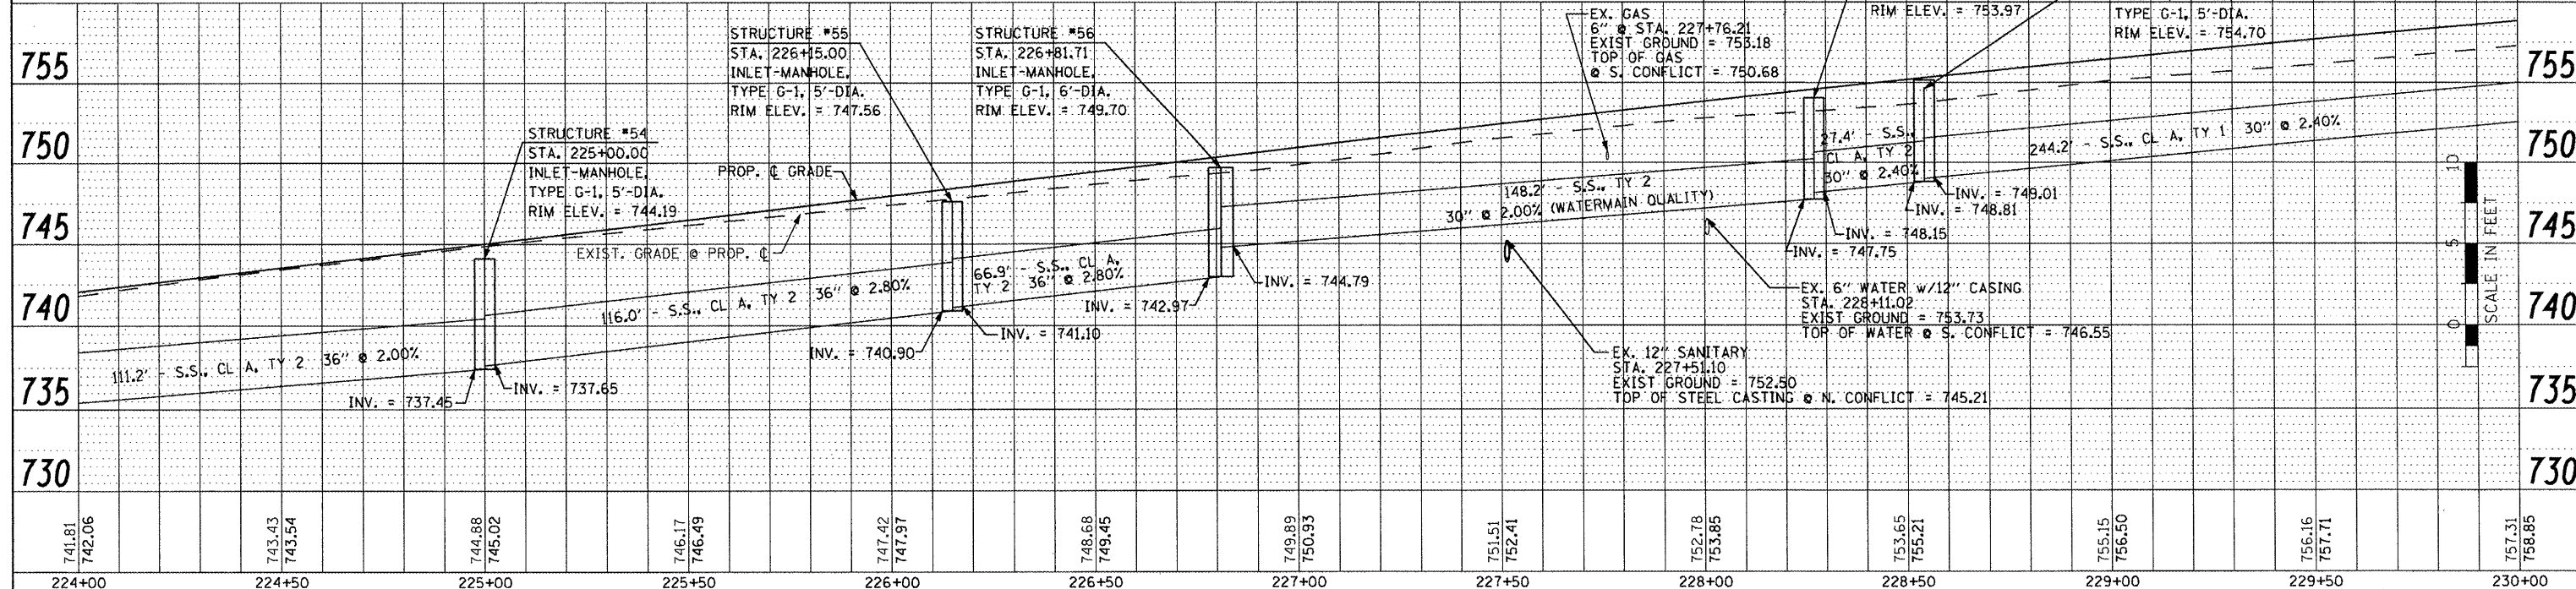


DATE	
BY	
SURVEYED	
PLOTTED	
GRADES CHECKED	
NOTE BOOK	
NO.	
STRUCTURE	
NOTATIONS	
CHFD	

DATE	
BY	
SURVEYED	
PLOTTED	
GRADES CHECKED	
NOTE BOOK	
NO.	
STRUCTURE	
NOTATIONS	
CHFD	

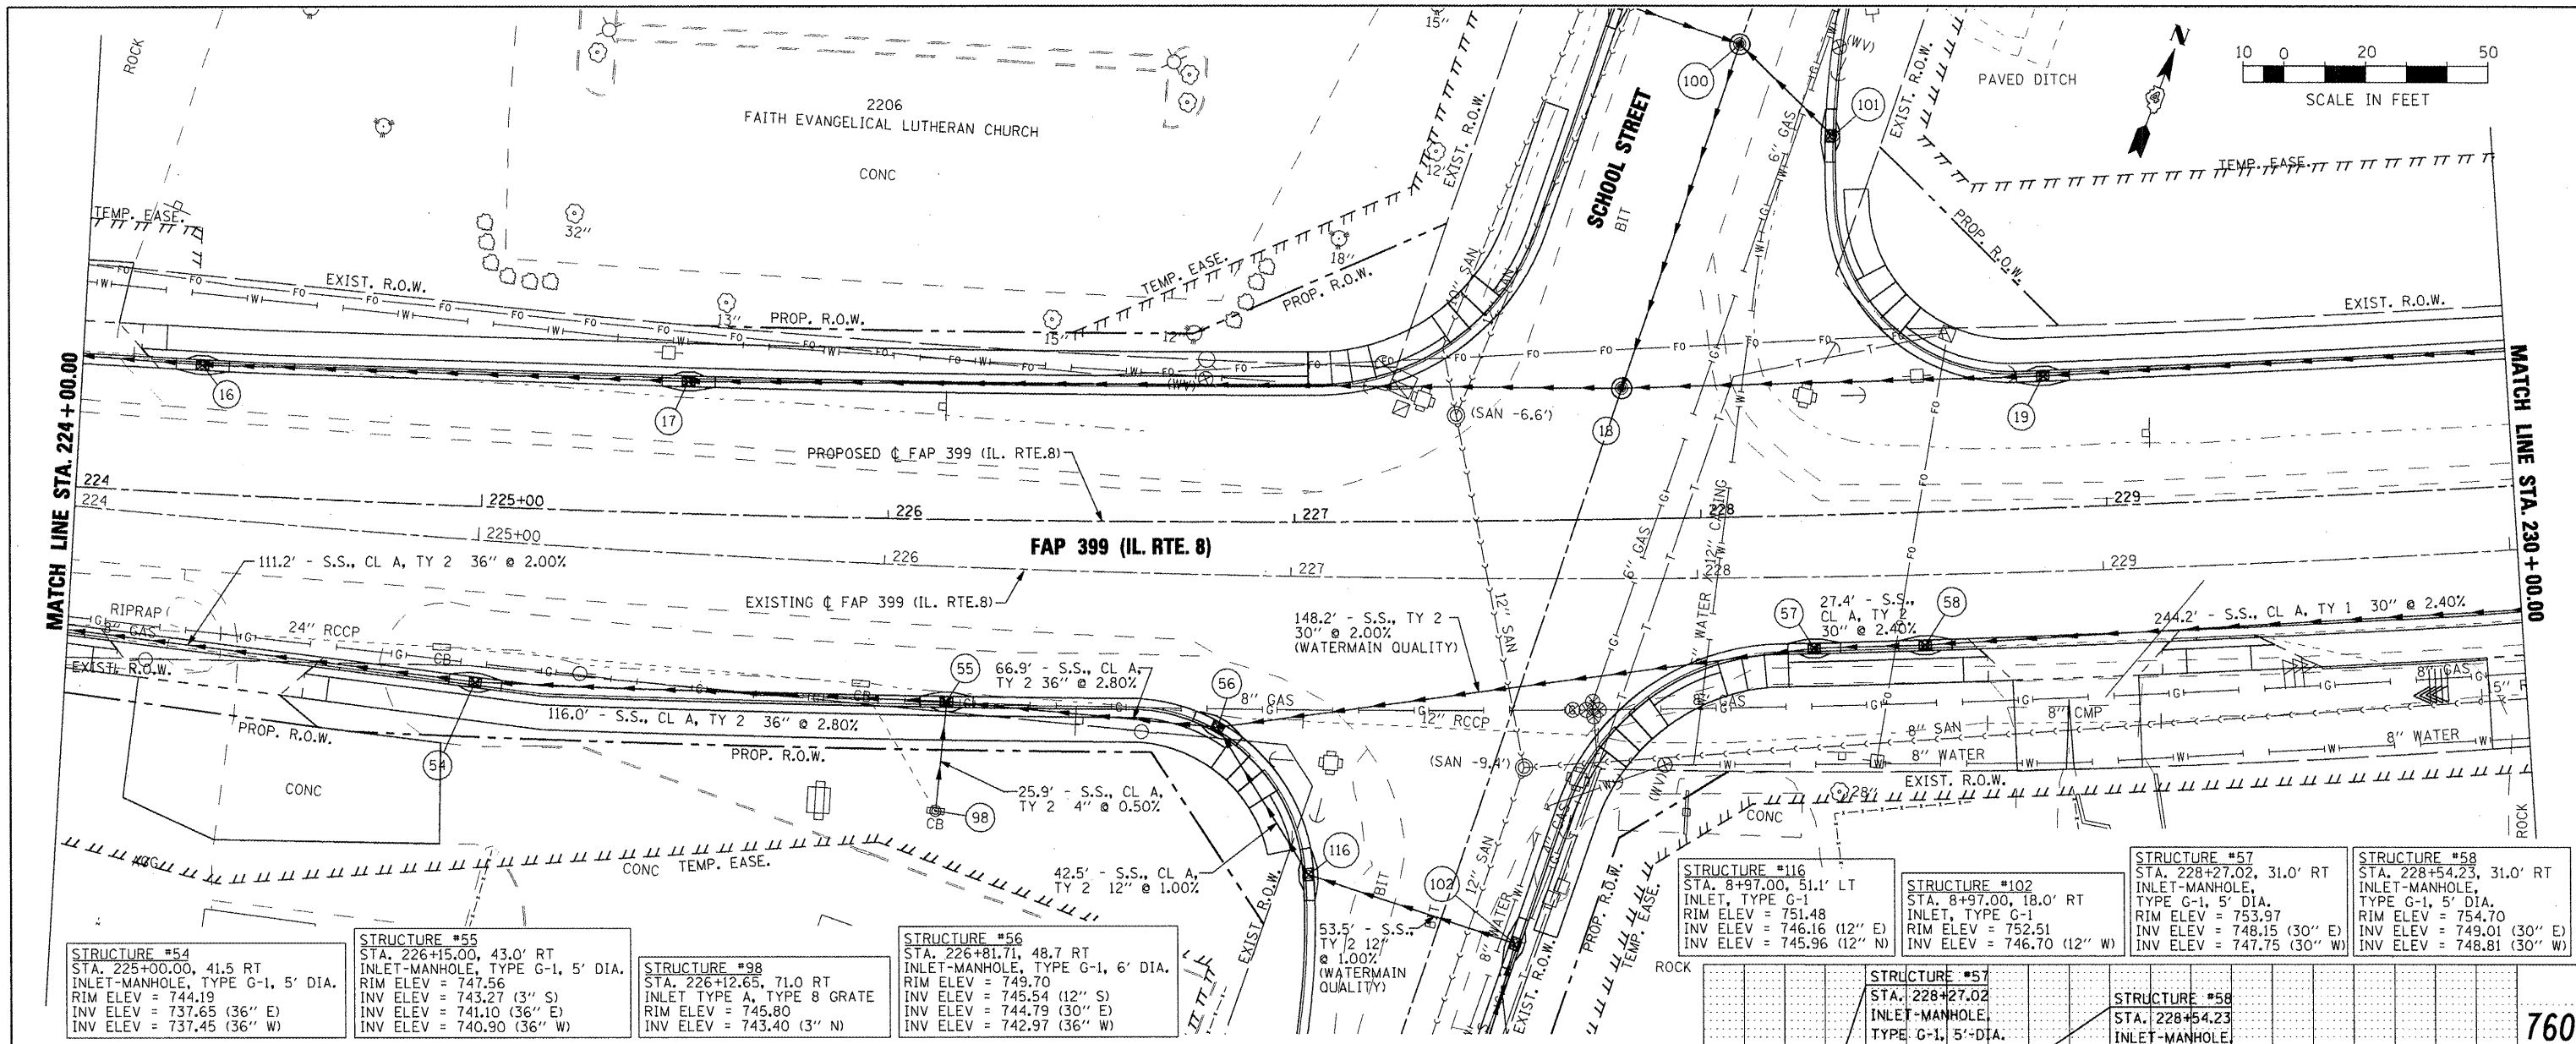

FILE NAME =	USER NAME = IDDT	DESIGNED -	REVISED -	STATE OF ILLINOIS DEPARTMENT OF TRANSPORTATION	FAP 399 (IL. RTE. 8) DRAINAGE PLAN AND PROFILE - SOUTH	F.A. RTE.	SECTION	COUNTY	TOTAL SHEETS	
x:\pro\joc\280803566\dgn\04-Rte8-sh1-DRAIN-5_SOUTH.dgn		DRAWN -	REVISED -			399	36 R-7	TAZEWELL	390	193
PLOT SCALE = 48,00000' / IN.		CHECKED -	REVISED -			CONTRACT NO. 68370				
PLOT DATE = 10/21/2011		DATE -	REVISED -			ILLINOIS FED. AID PROJECT				
SCALE: AS SHOWN		SHEET NO. OF SHEETS		STA. 224+00.00 TO STA. 230+00.00						