
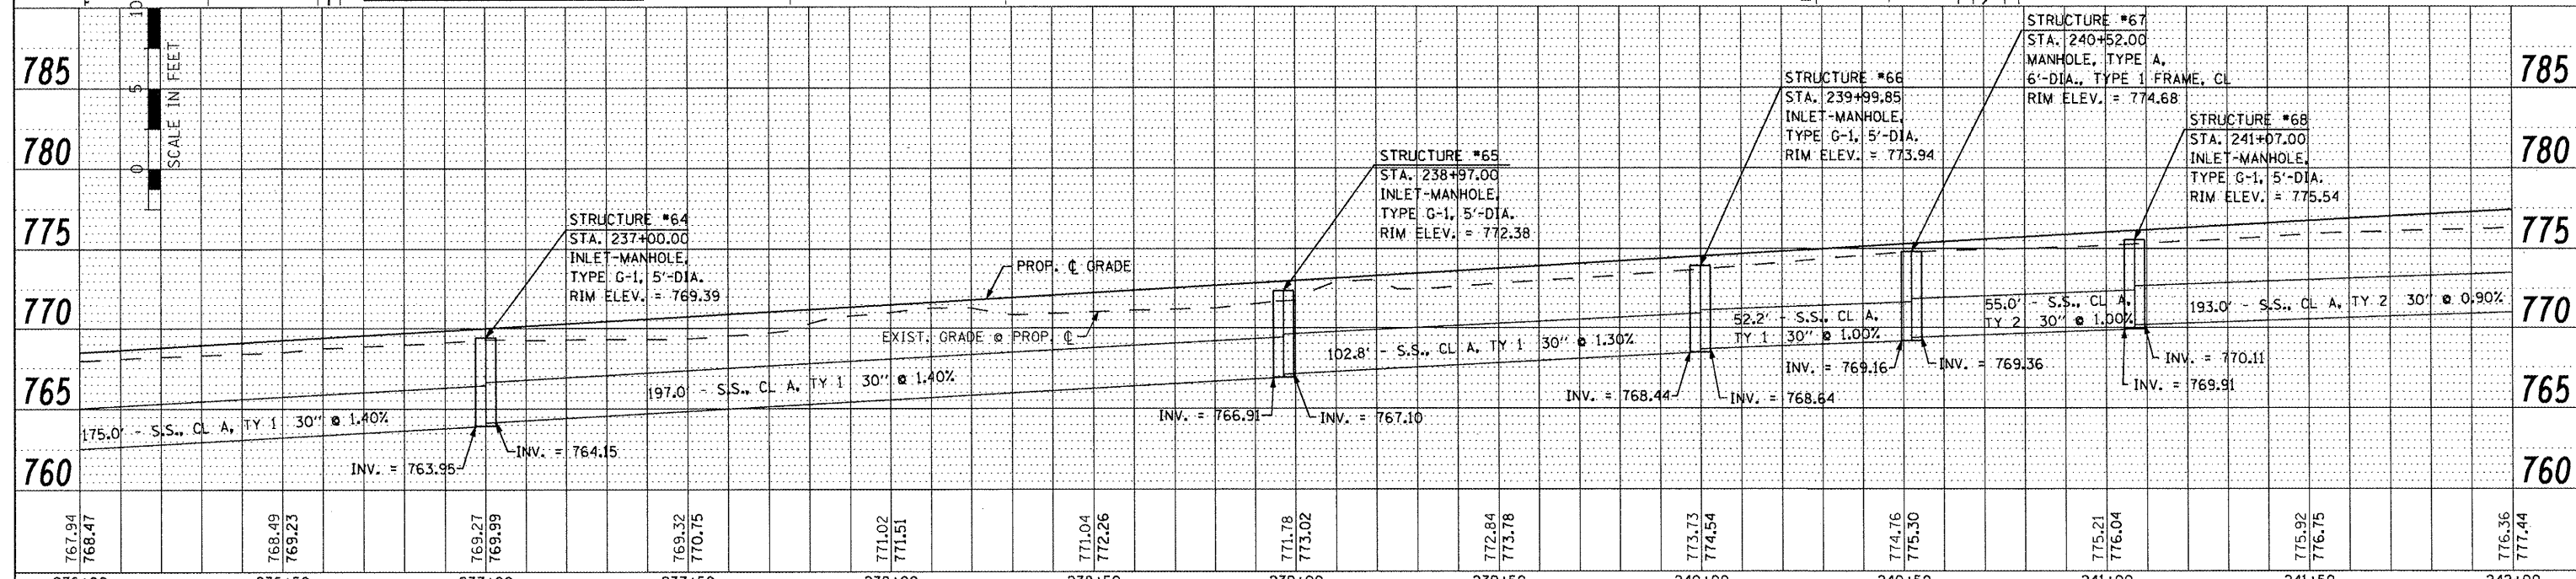


DATE	
BY	
SURVEYED	
ALIGNED	
CHECKED	
NO. OF P.A. CHECKED	
ROAD FILE NAME	
PLAN	
NOTE BOOK	
NO.	

DATE	
BY	
SURVEYED	
GRADES	
CHECKED	
NO. NOTED	
STRUCTURE	
NOTATION	
CHRD	
PROFILE	
NOTE BOOK	
NO.	

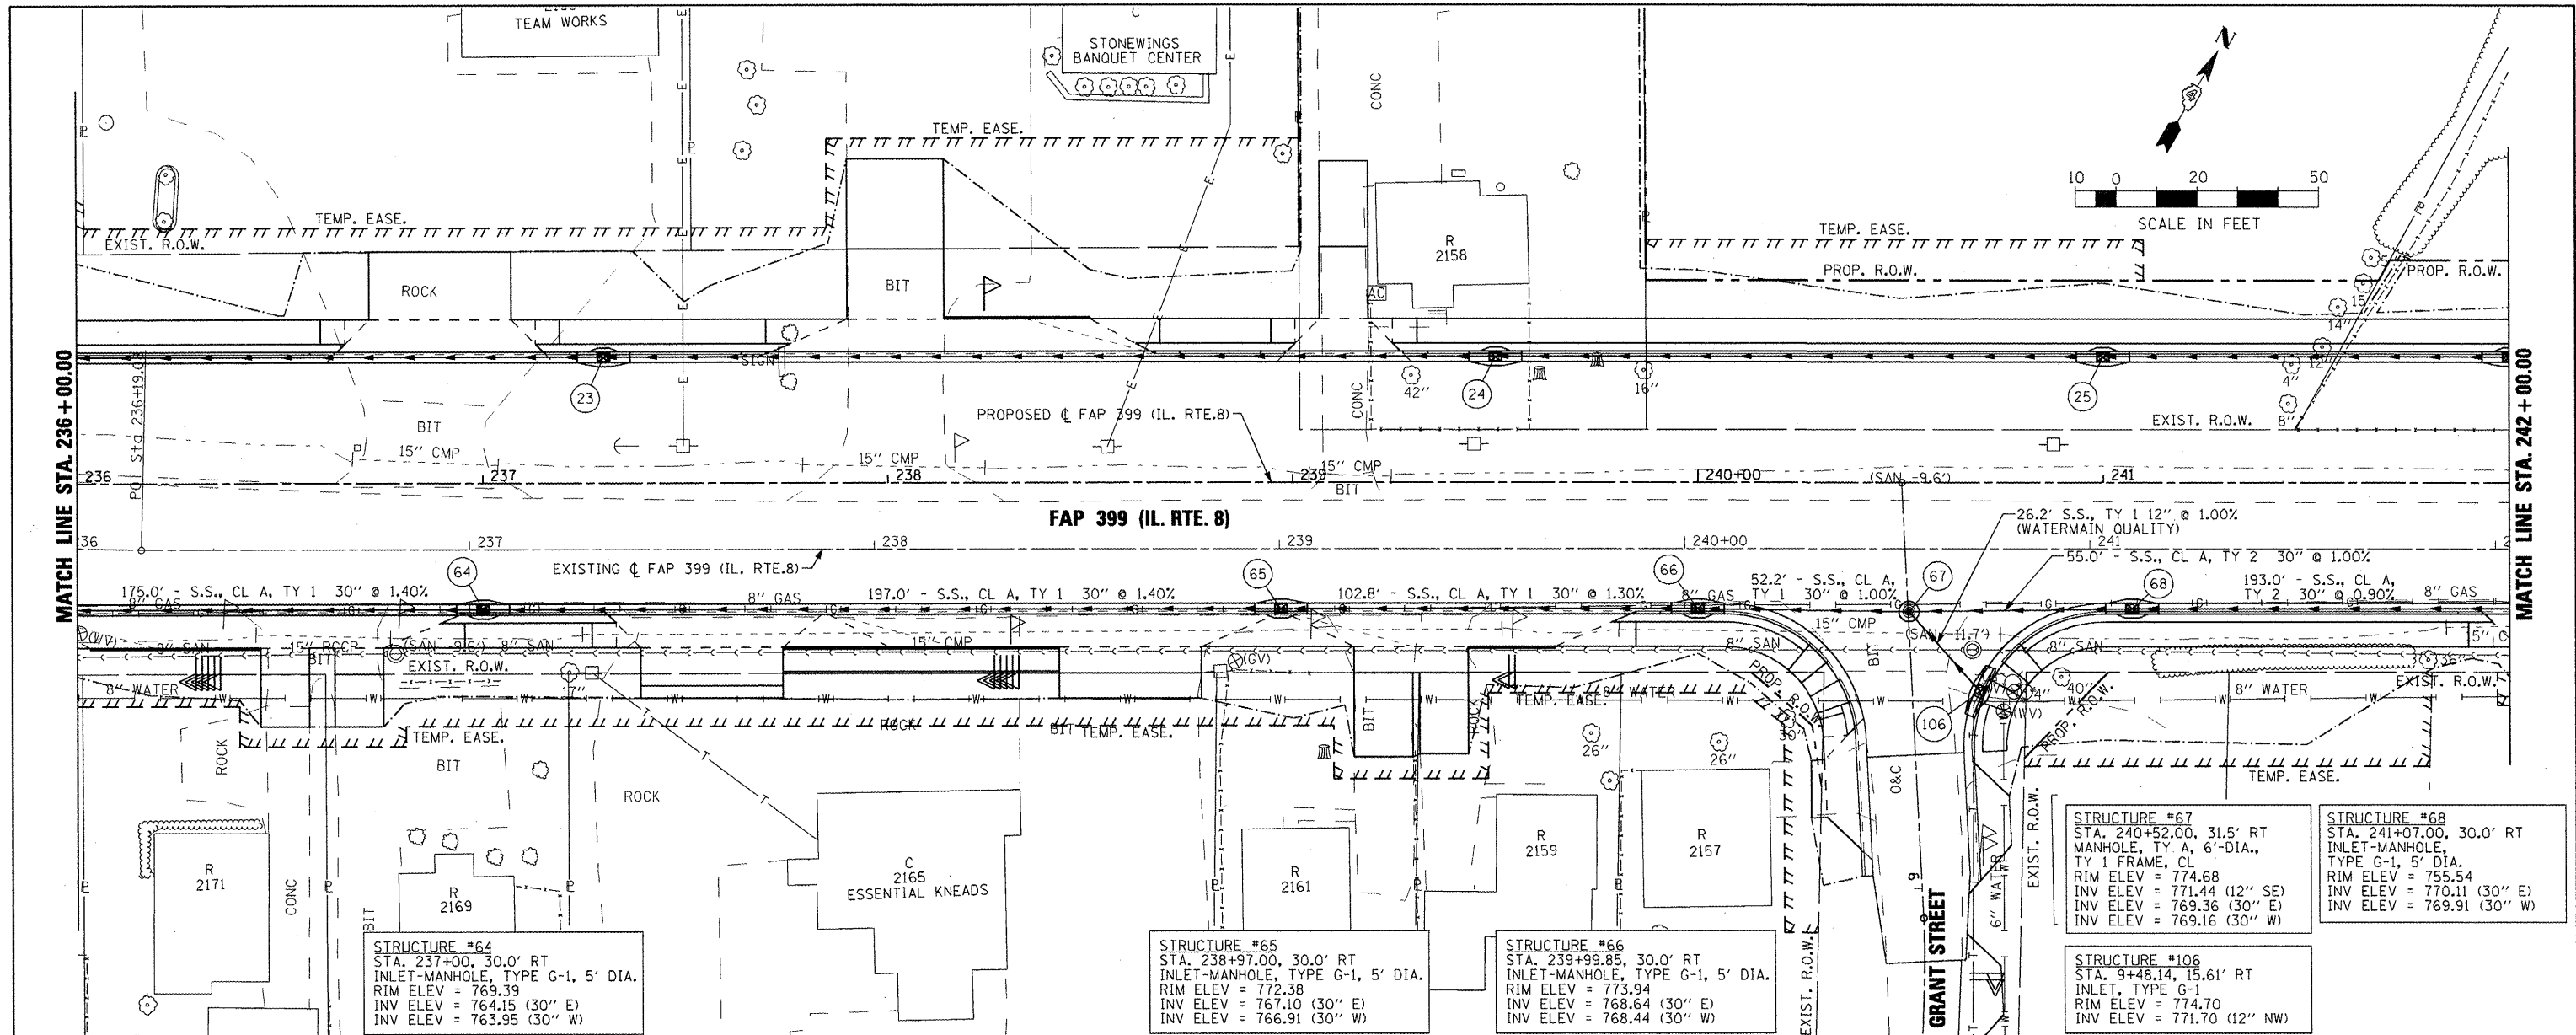

FILE NAME =	USER NAME = IDOT	DESIGNED -	REVISED -	STATE OF ILLINOIS DEPARTMENT OF TRANSPORTATION		FAP 399 (IL. RTE. 8) DRAINAGE PLAN AND PROFILE - SOUTH		F.A. RTE.	SECTION	COUNTY	TOTAL SHEETS	SHEET NO.
x:\proj\jects\200803566\dgn\04-Rte8-sht-DRAIN-7-SOUTH.dgn		DRAWN -	REVISED -					399	36 R-7	TAZEWELL	390	195
PLOT SCALE = 48,0000' / IN.		CHECKED -	REVISED -					CONTRACT NO. 68370				
PLOT DATE = 10/21/2011		DATE -	REVISED -					ILLINOIS FED. AID PROJECT				
SCALE: AS SHOWN		SHEET NO. OF SHEETS		STA. 236+00.00 TO STA. 242+00.00								