
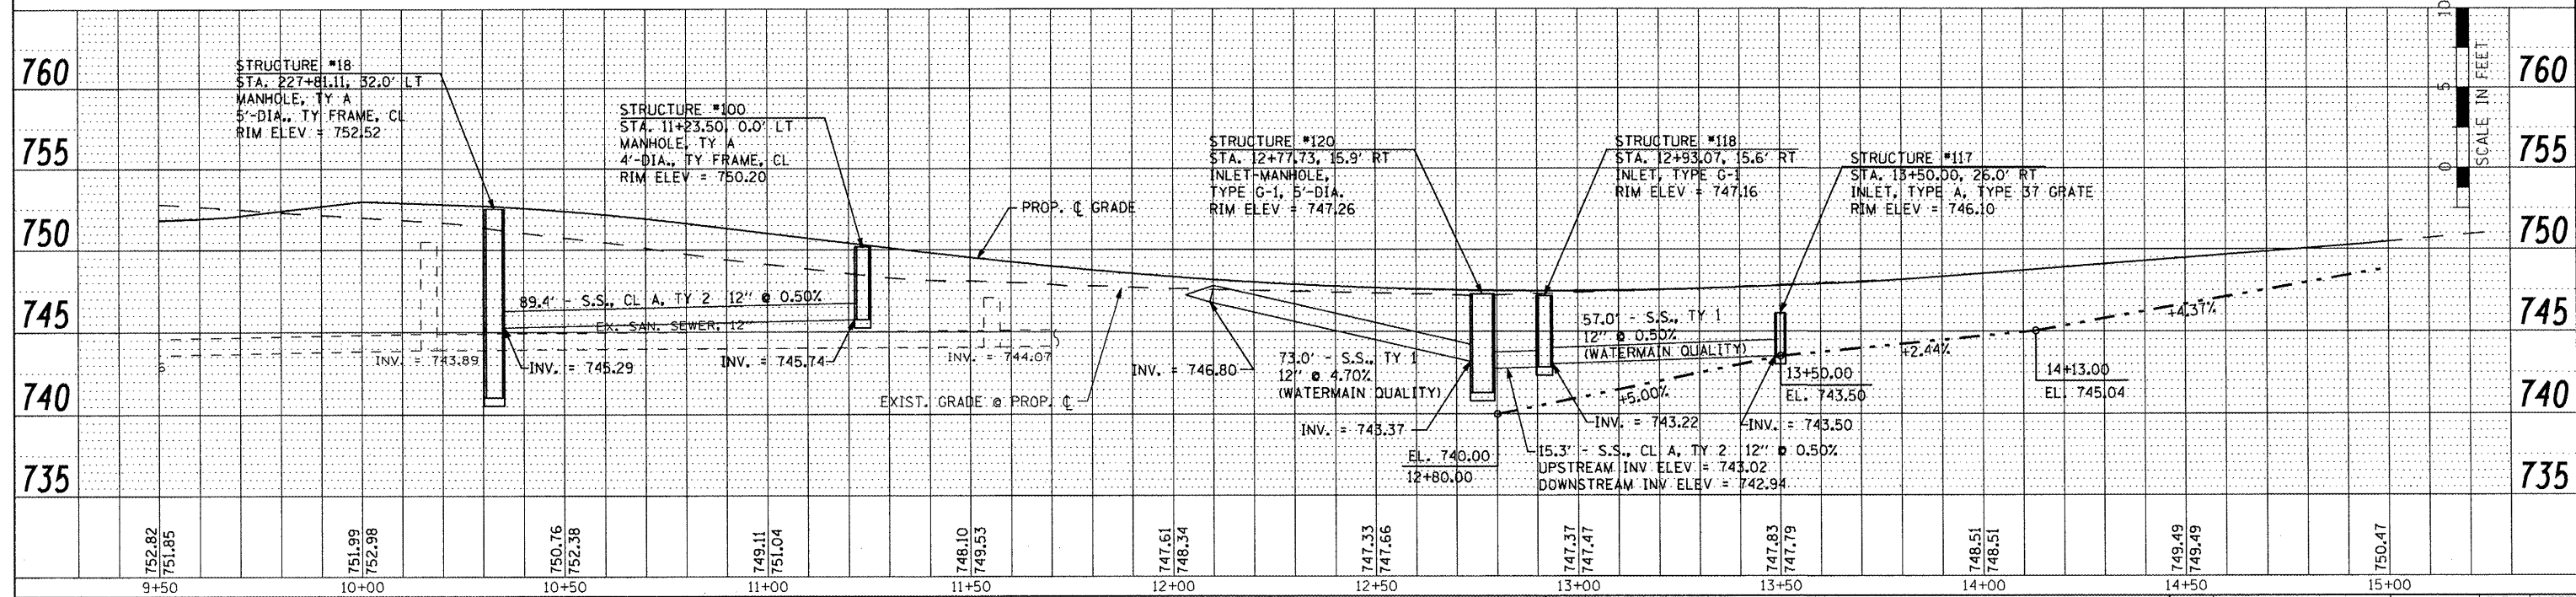
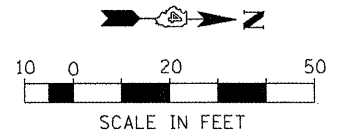


DATE	
BY	
PLAN	
SURVEYED	
ALIGNED	
CHECKED	
BY	
NO. OF	
FILE	
NO.	

DATE	
BY	
PROFILE	
SURVEYED	
ALIGNED	
CHECKED	
BY	
NO. OF	
FILE	
NO.	

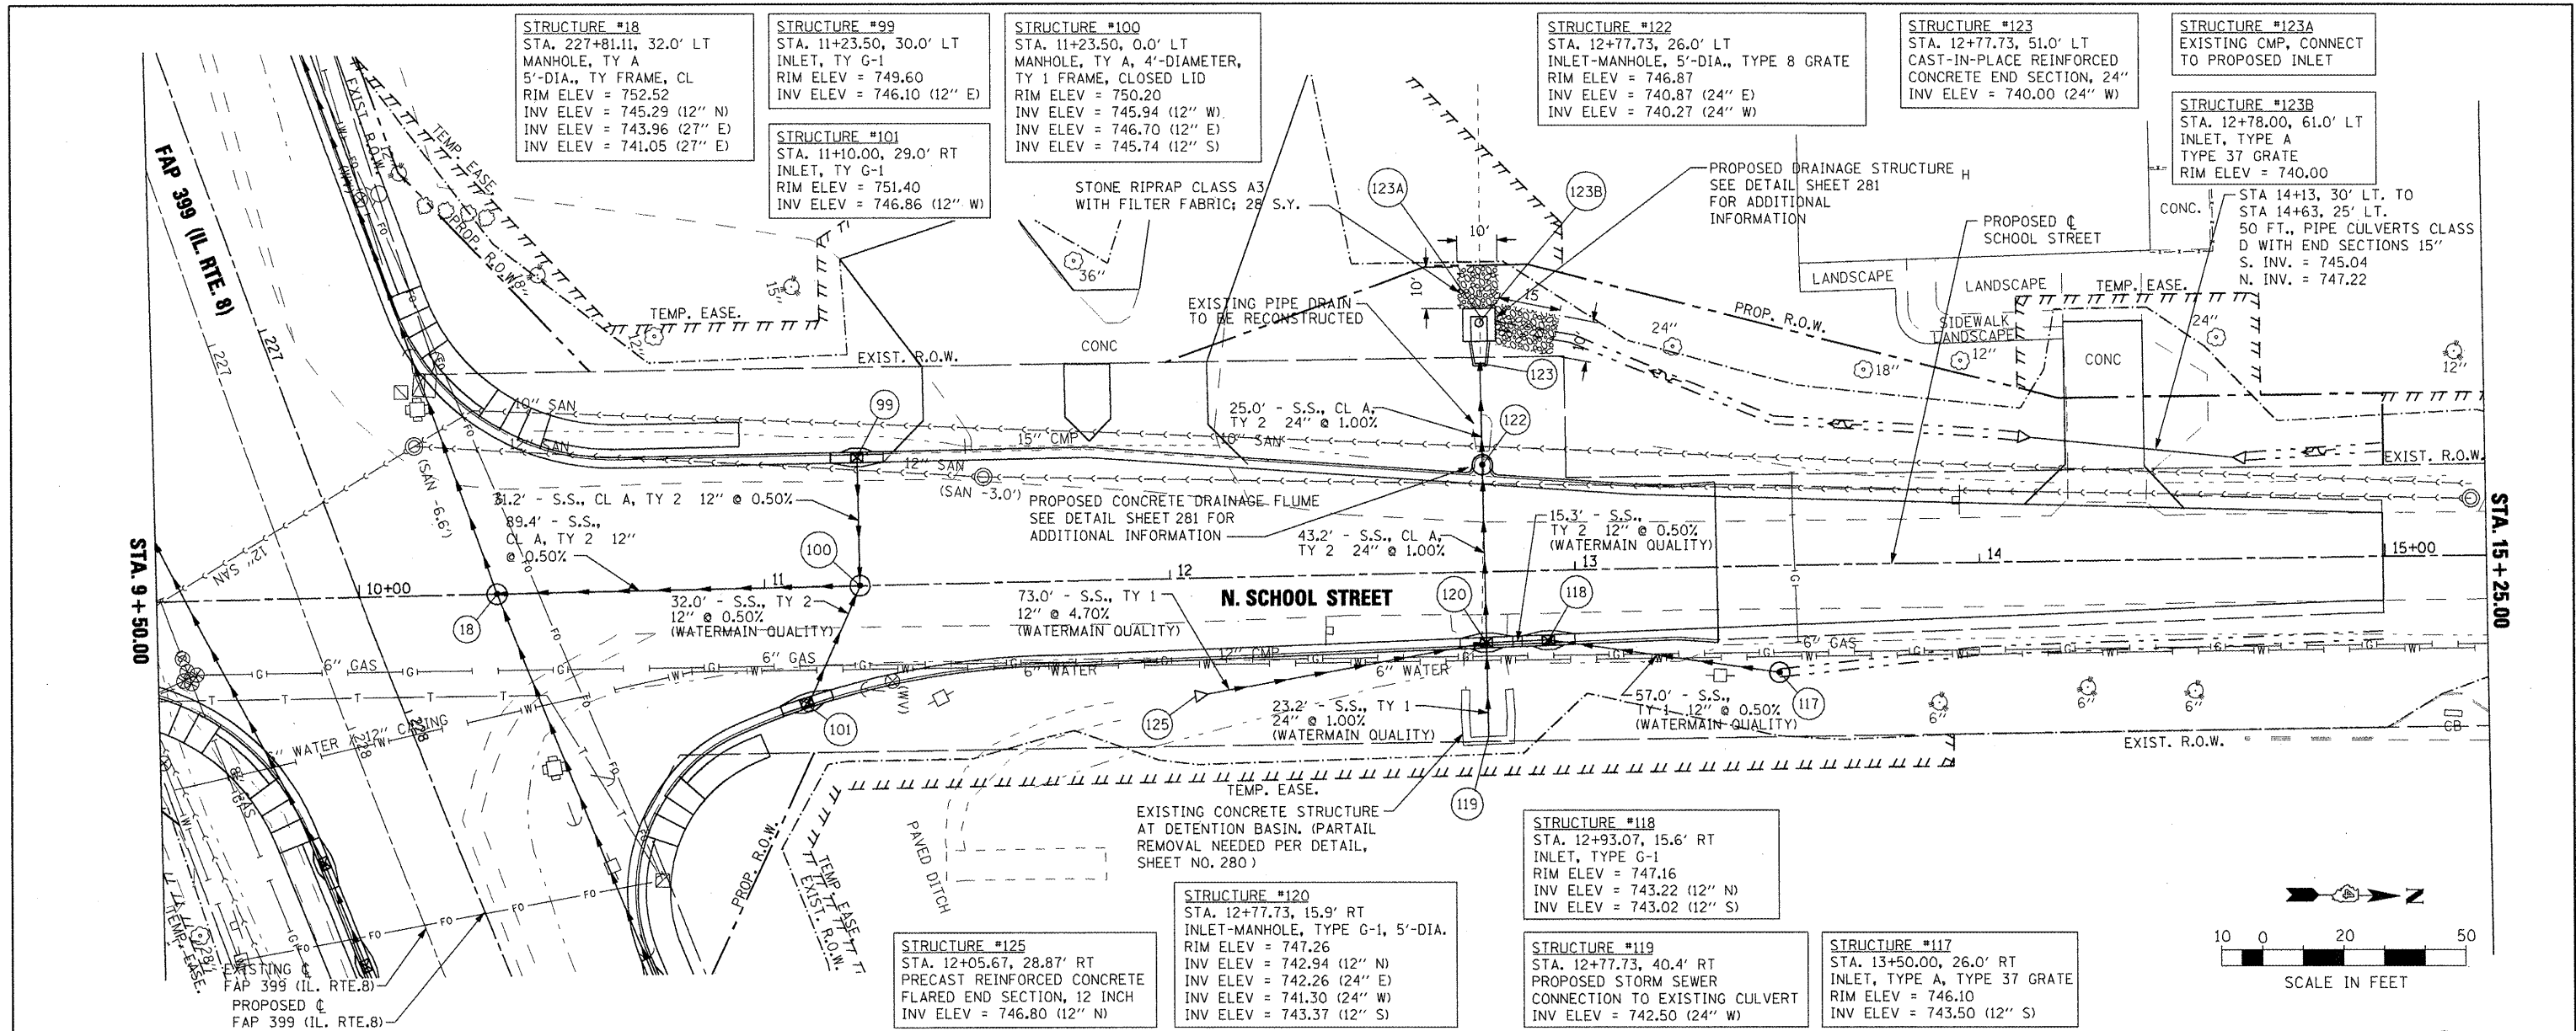

FILE NAME =	USER NAME = IDOT	DESIGNED -	REVISED -	STATE OF ILLINOIS DEPARTMENT OF TRANSPORTATION				FAP 399 (IL RTE. 8)				SECTION	COUNTY	TOTAL SHEETS	SHEET NO.
x:\projects\200803566\dgn\14-Rte8-sh1-DRN-N-School.dgn		DRAWN -	REVISED -					NORTH SCHOOL STREET - DRAINAGE PLAN AND PROFILE							
PLOT SCALE = 48.00' / IN.		CHECKED -	REVISED -	SCALE: AS SHOWN				SHEET NO. OF	SHEETS	STA. 9+50.00	TO STA. 15+25.00	CONTRACT NO. 68370			
PLOT DATE = 10/21/2011		DATE -	REVISED -									ILLINOIS FED. AID PROJECT			