


SEC 33, T 6 N, R 3 W, 4th PM

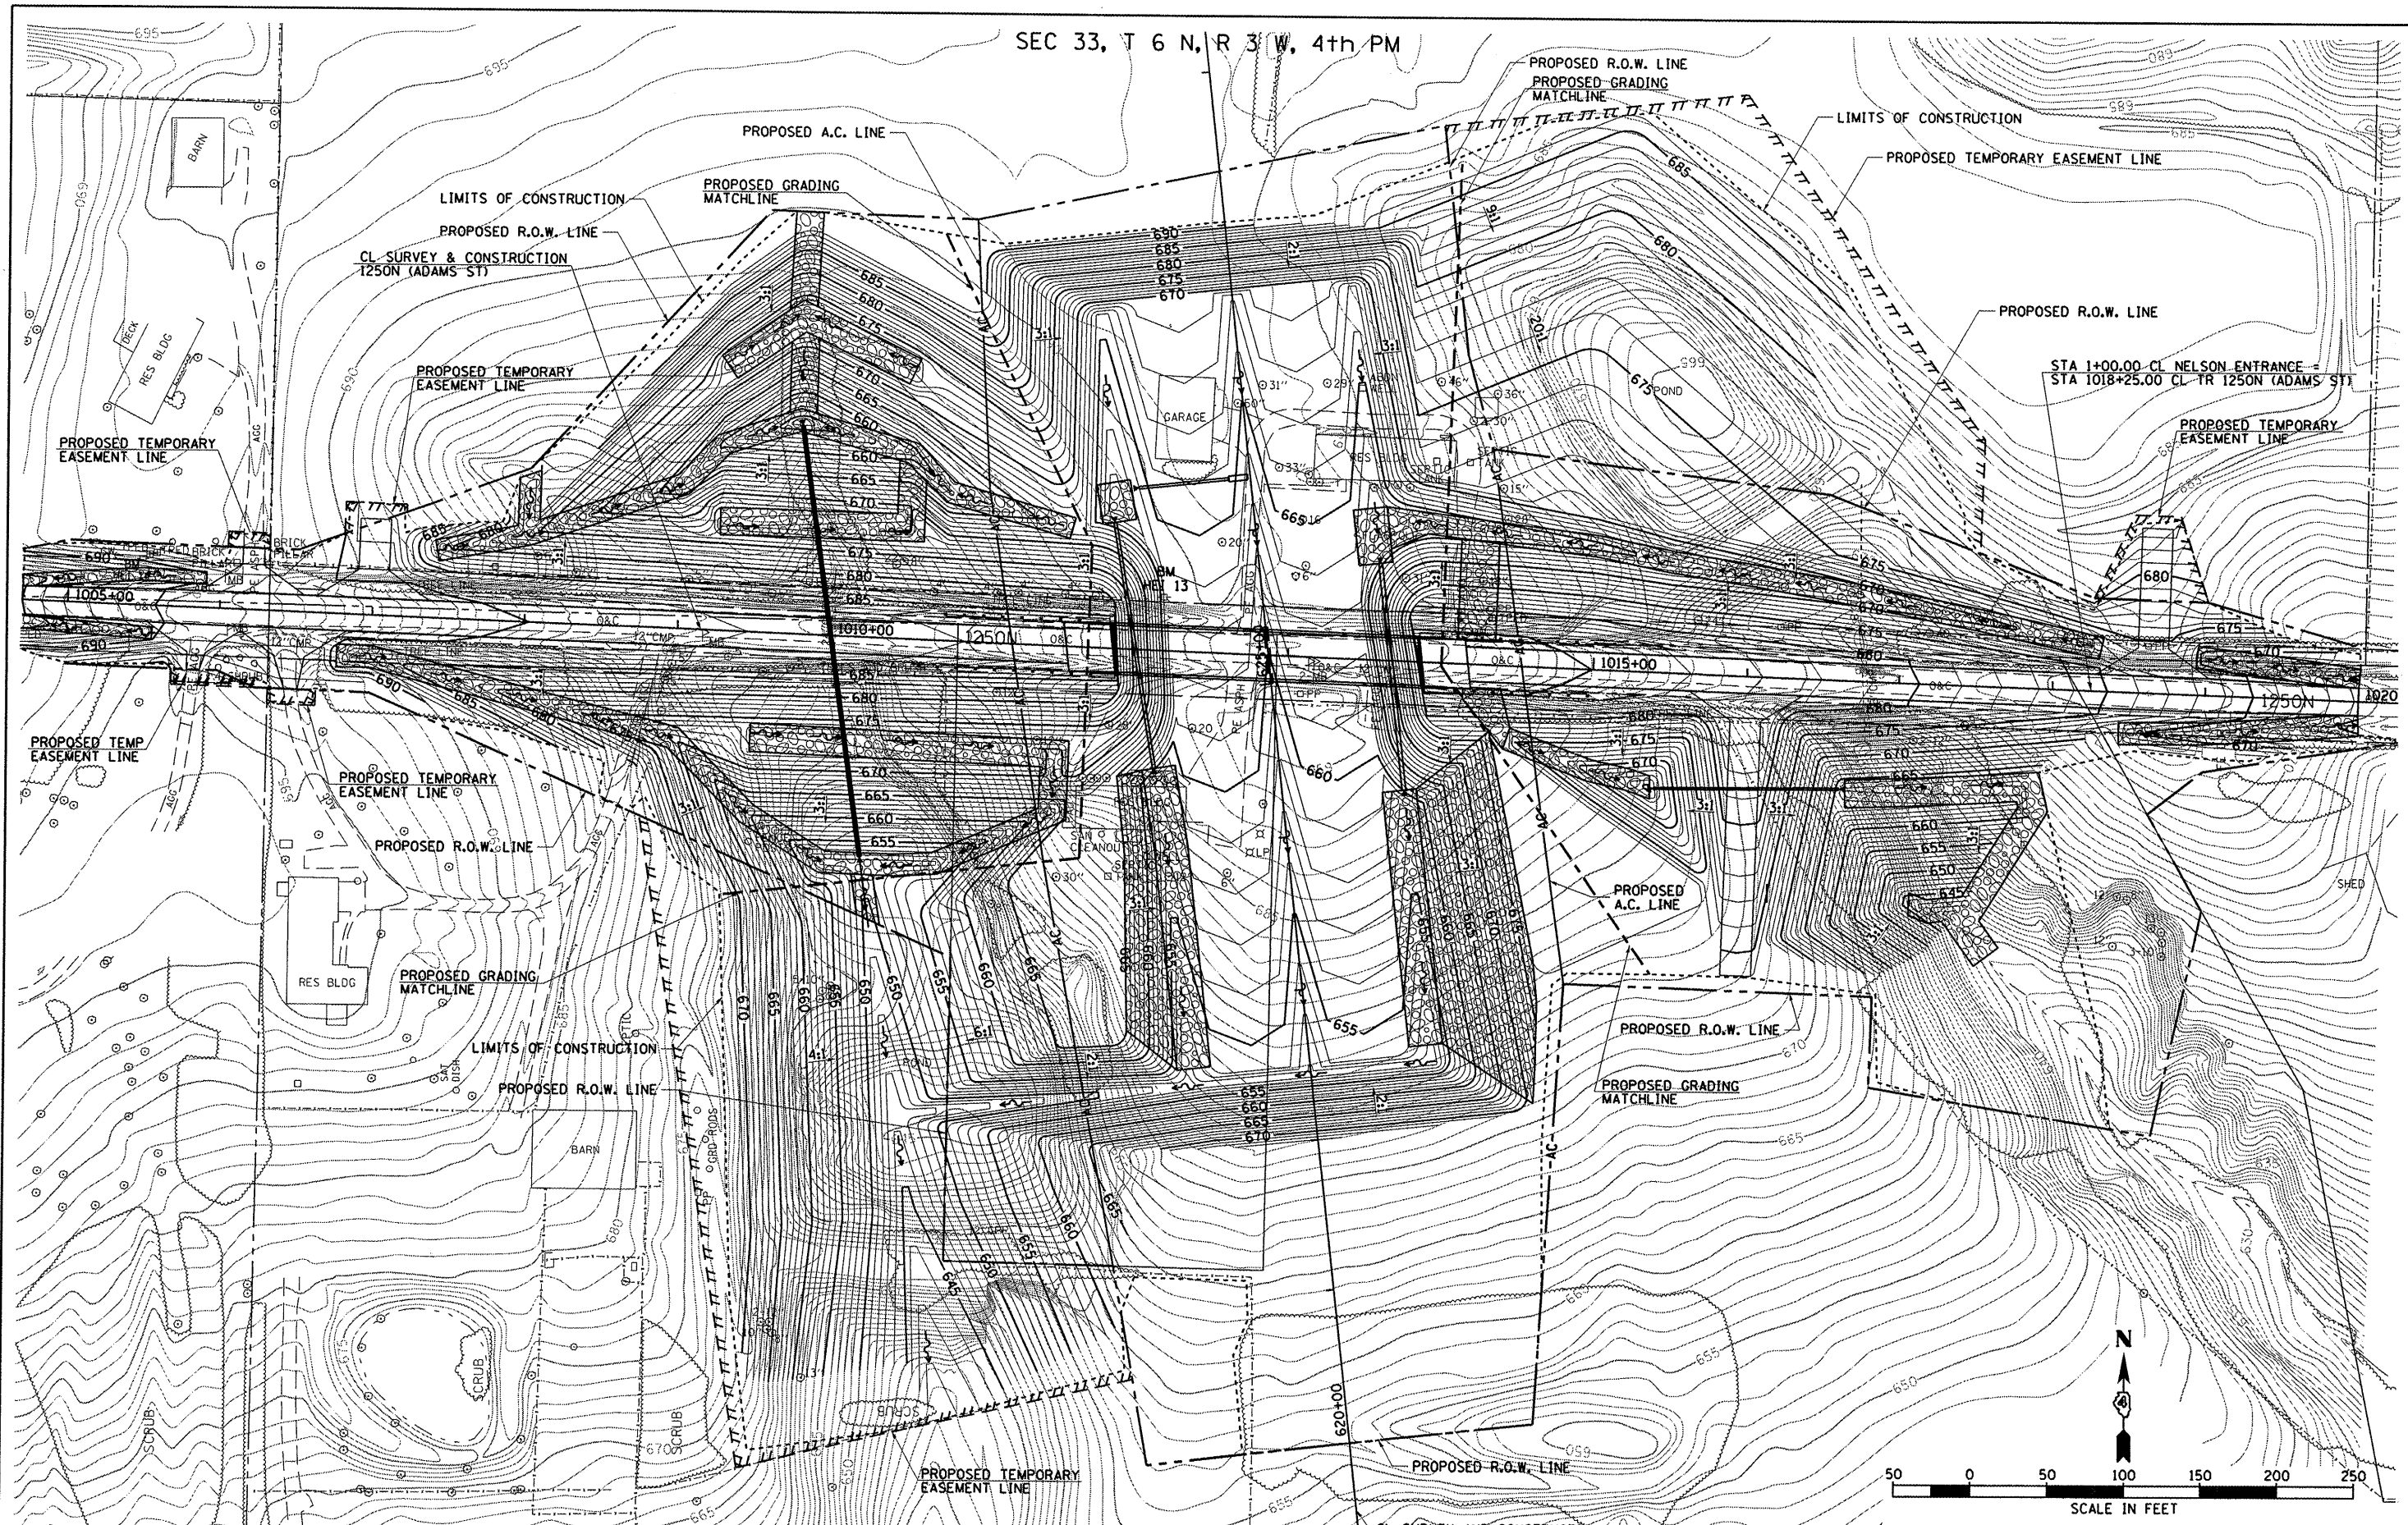

FILE NAME =	USER NAME = jwhite	DESIGNED -	REVISED -
V:\Transportation\2011\1250N (ADAMS) PLAN	S:\ADAMS\GRO001.dgn	DRAWN -	REVISED -
	PLOT SCALE = 1/8" = 1' IN.	CHECKED -	REVISED -
	PLOT DATE = 10/21/2011	DATE = 10/20/11	REVISED -

STATE OF ILLINOIS
DEPARTMENT OF TRANSPORTATION

TR 1250N (WEST ADAMS STREET EXTENSION)
GRADING PLAN - TR 1250N

F.A.P. RTE.	SECTION	COUNTY	TOTAL SHEETS	SHEET NO.
407	55-3HB-1	MCDONOUGH	103	16
CONTRACT NO. 68A41				

SCALE: 1"=50' SHEET NO. 1 OF 1 SHEETS STA. 1004+70.00 TO STA. 1020+00.00

ILLINOIS FED. AID PROJECT