
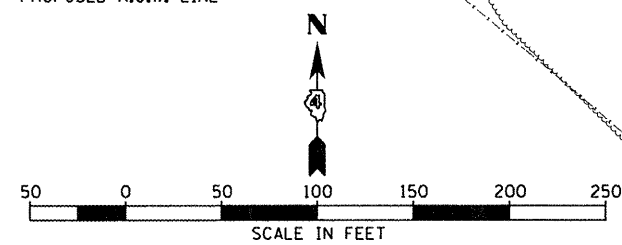


SEC 33, T 6 N, R 3 W, 4th PM

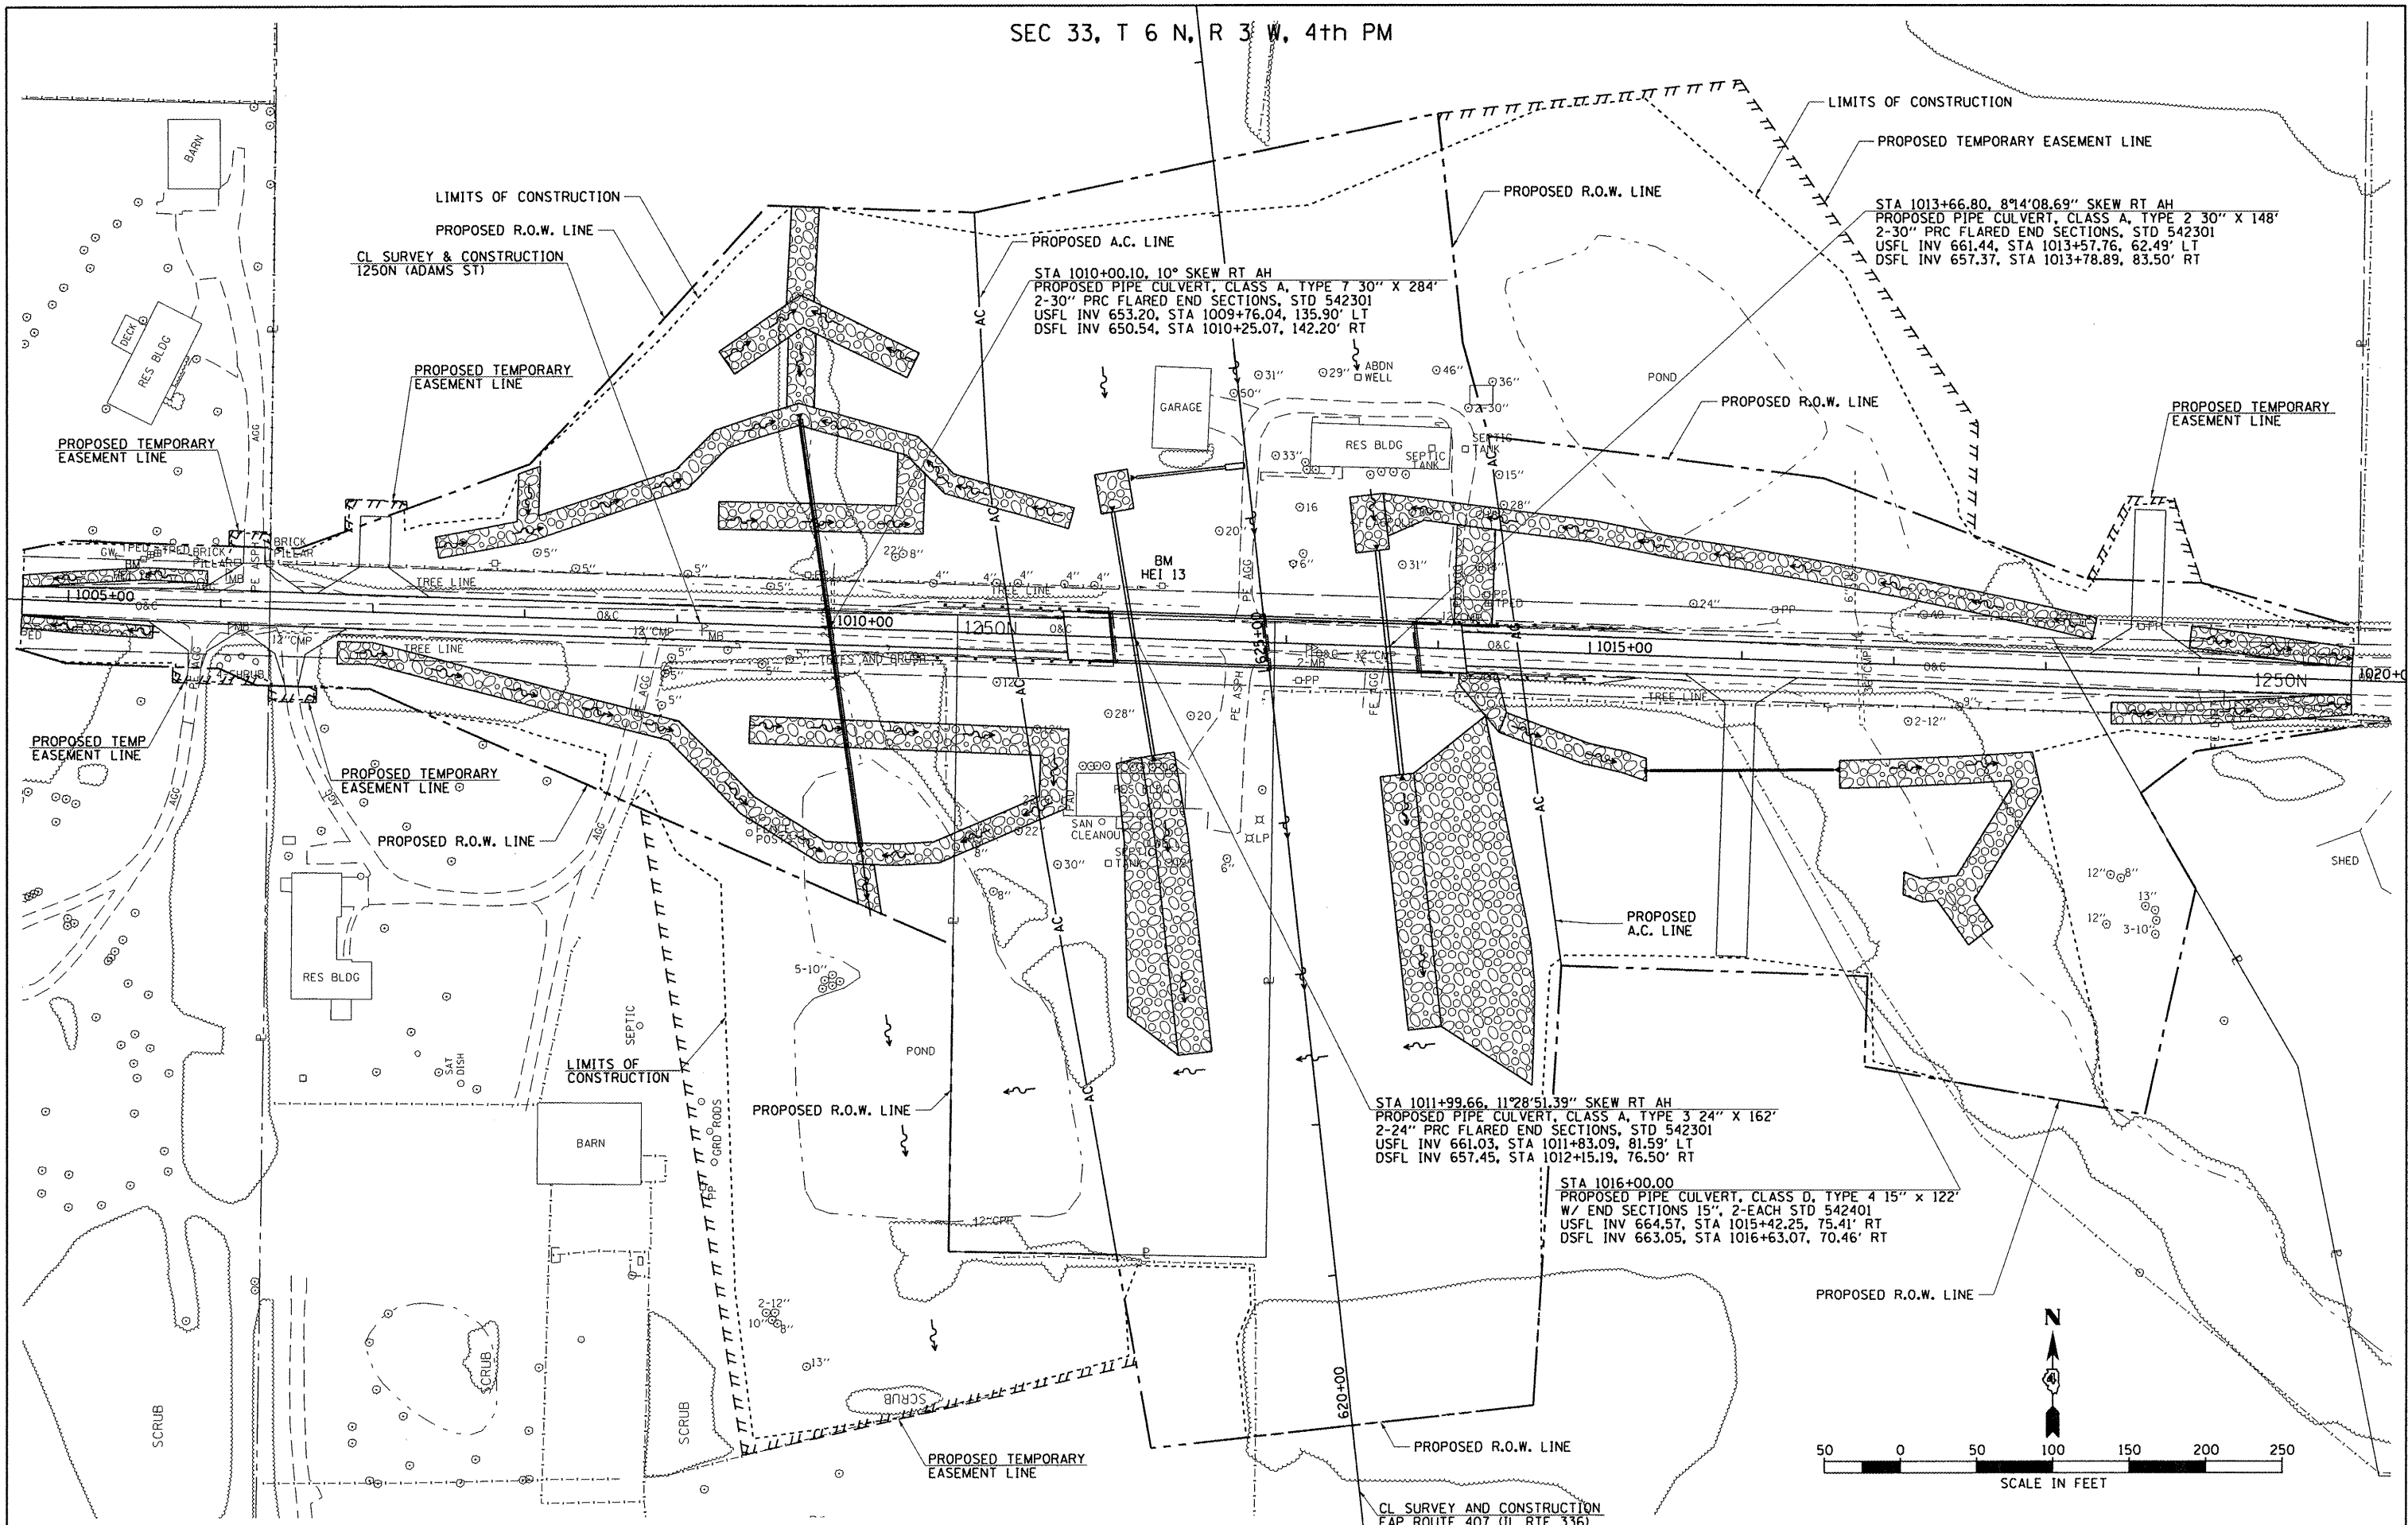

FILE NAME =	USER NAME = jwhite	DESIGNED -	REVISED -	STATE OF ILLINOIS DEPARTMENT OF TRANSPORTATION	TR 1250N (WEST ADAMS STREET EXTENSION) DRAINAGE & UTILITY PLAN - TR 1250N	F.A.P. RTE.	SECTION	COUNTY	TOTAL SHEETS	SHEET NO.	
V:\Transportation\2891\1250N (ADAMS) PLAN	S:\ADAMS\DrainageSheet.dgn	DRAWN -	REVISED -			407	55-3HB-1	McDONOUGH	103	19	
PLOT SCALE = 1/80,0000' / IN.		CHECKED -	REVISED -			CONTRACT NO. 68A41					
PLOT DATE = 10/21/2011		DATE = 10/20/11	REVISED -			ILLINOIS FED. AID PROJECT					
					SCALE: 1"=50'	SHEET NO. 1 OF 1 SHEETS		STA. 1004+70.00 TO STA. 1020+00.00			