


SEC 33, T 6 N, R 3 W, 4th PM

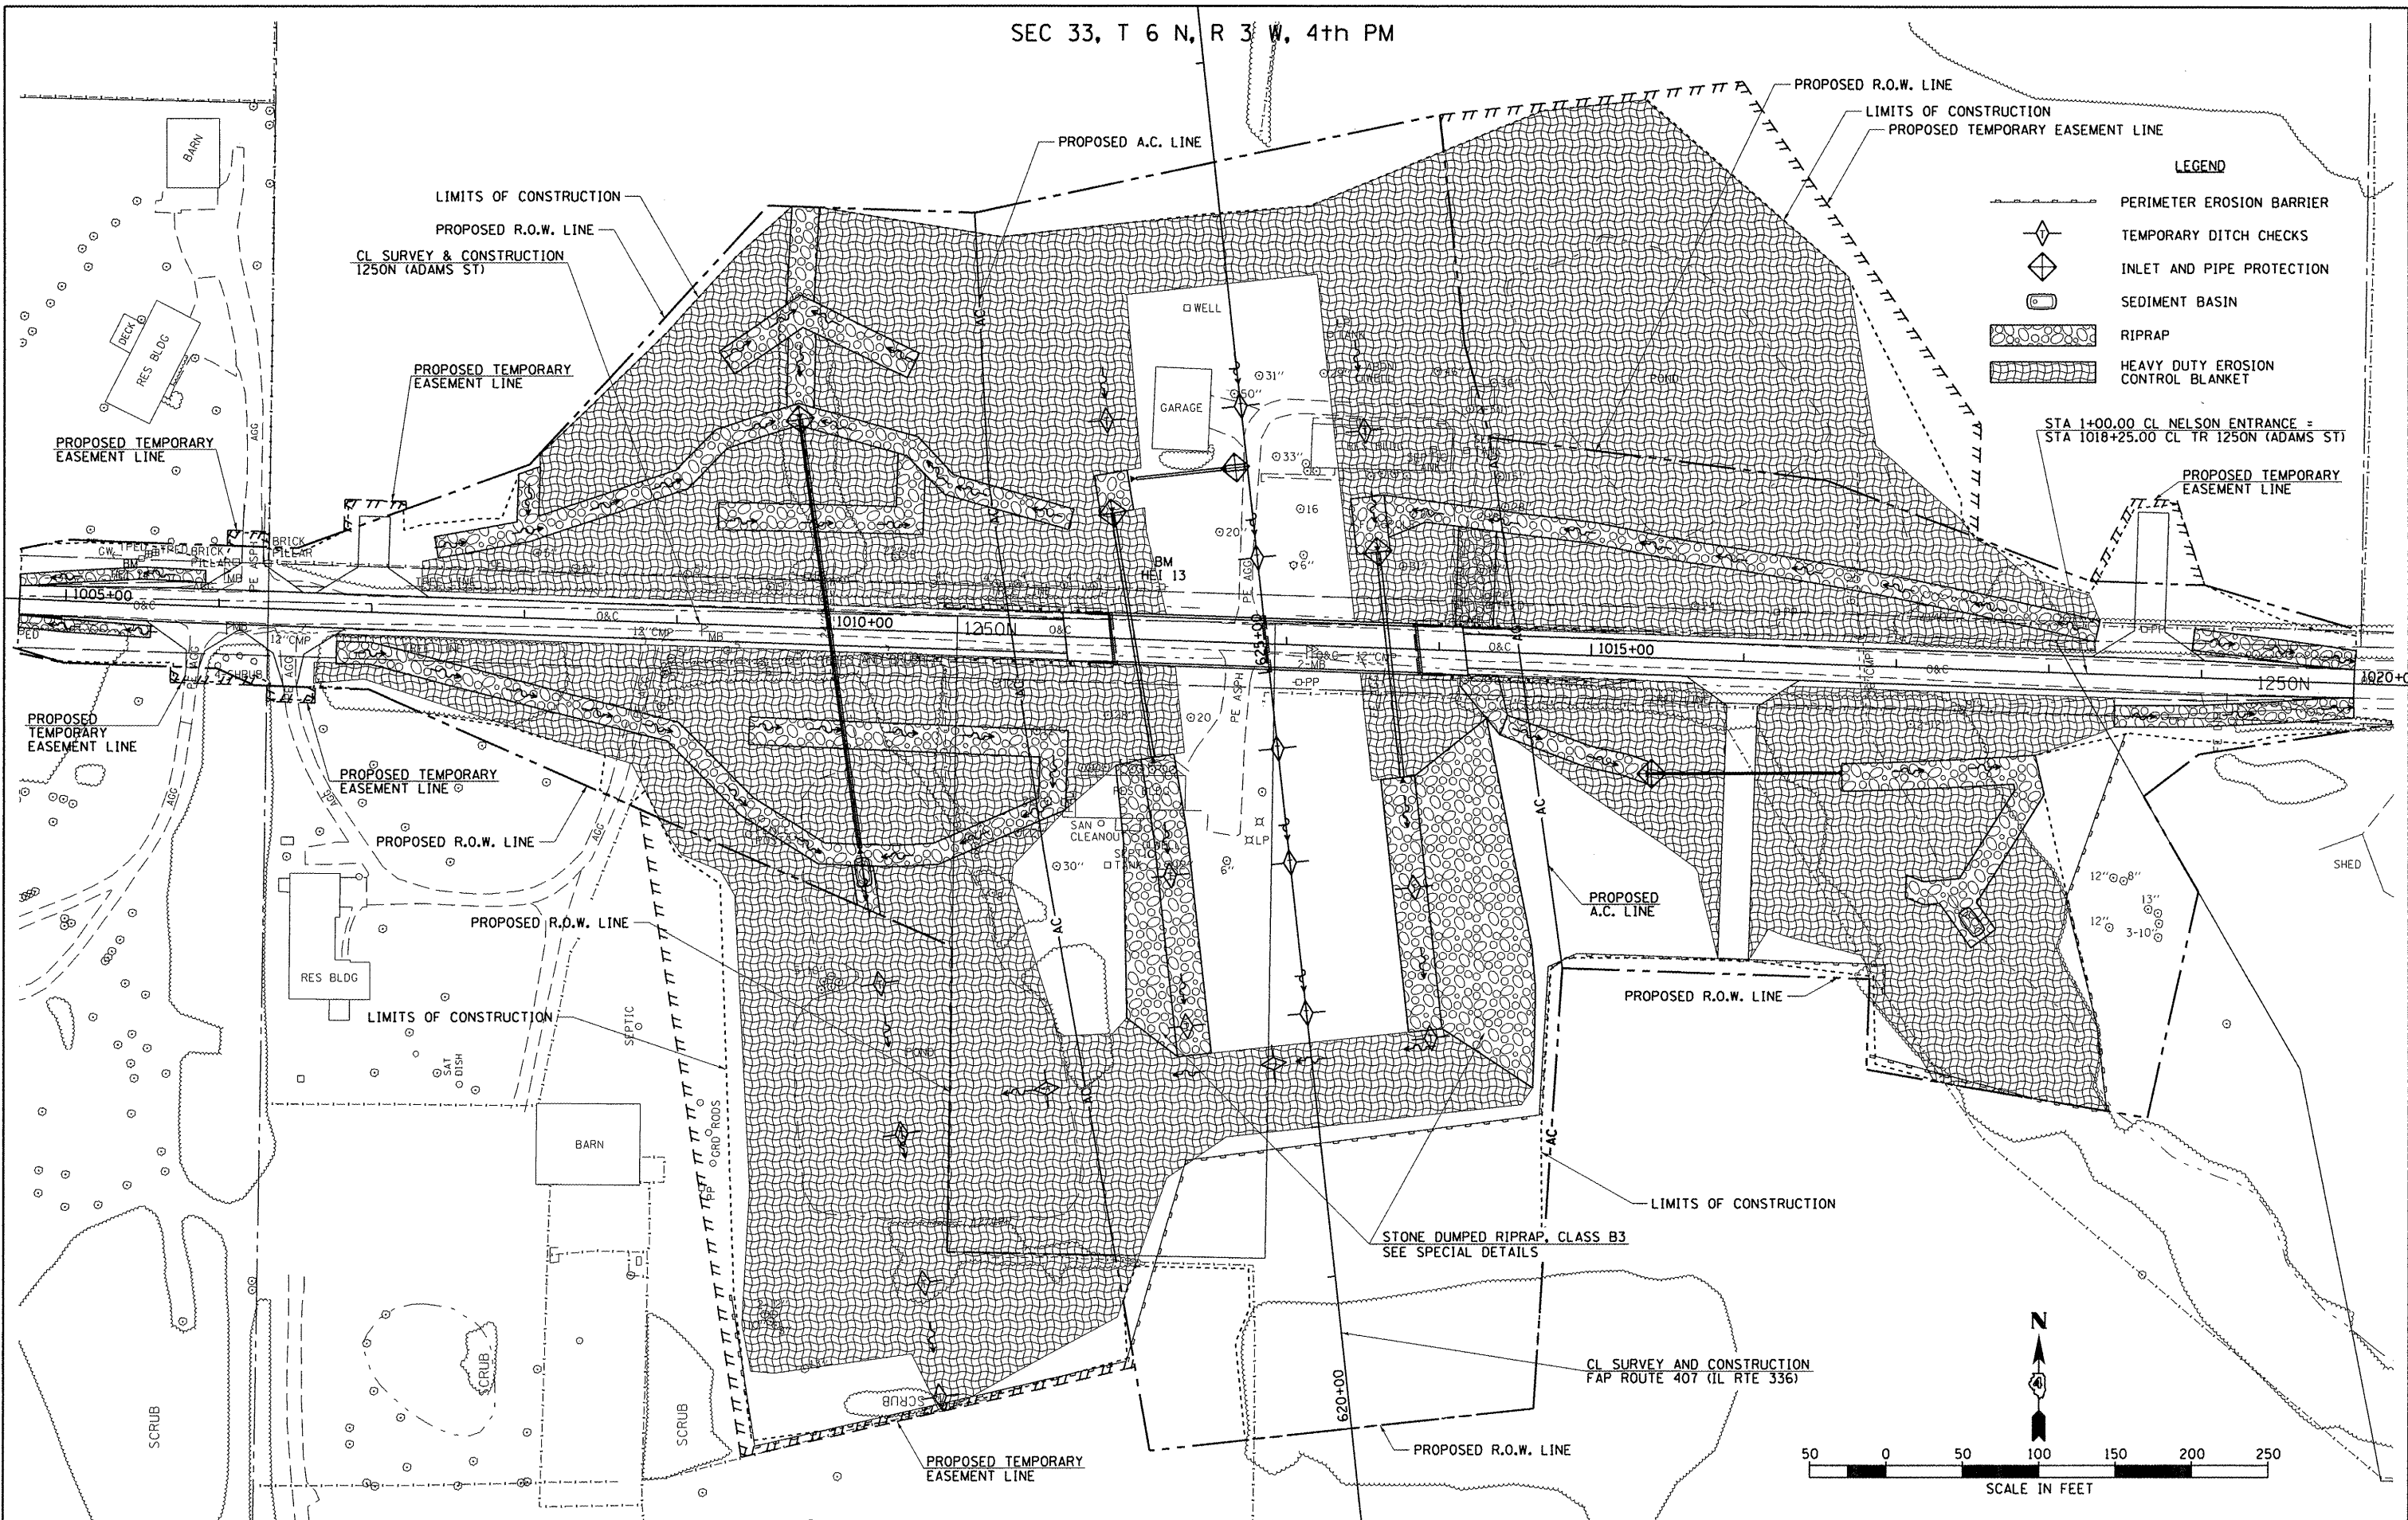

FILE NAME = V:\Transportation\2891\1250N (ADAMS) PLAN	USER NAME = jwhite	DESIGNED -	REVISED -	STATE OF ILLINOIS DEPARTMENT OF TRANSPORTATION	TR 1250N (WEST ADAMS STREET EXTENSION) EROSION CONTROL PLAN	F.A.P. RTE. 407	SECTION 55-3HB-1	COUNTY McDONOUGH	TOTAL SHEETS 103	SHEET NO. 23		
SYADAMSE-ContPlanSht.dgn	DRAWN -	REVISED -	SCALE: 1"=50'			SHEET NO. 1 OF 1 SHEETS	STA. 1004+70.00 TO STA. 1020+00.00	CONTRACT NO. 68A41				
PLOT SCALE = 100.0000' / IN.	CHECKED -	REVISED -	ILLINOIS FED. AID PROJECT									
PLOT DATE = 10/21/2011	DATE = 10/20/11	REVISED -										