
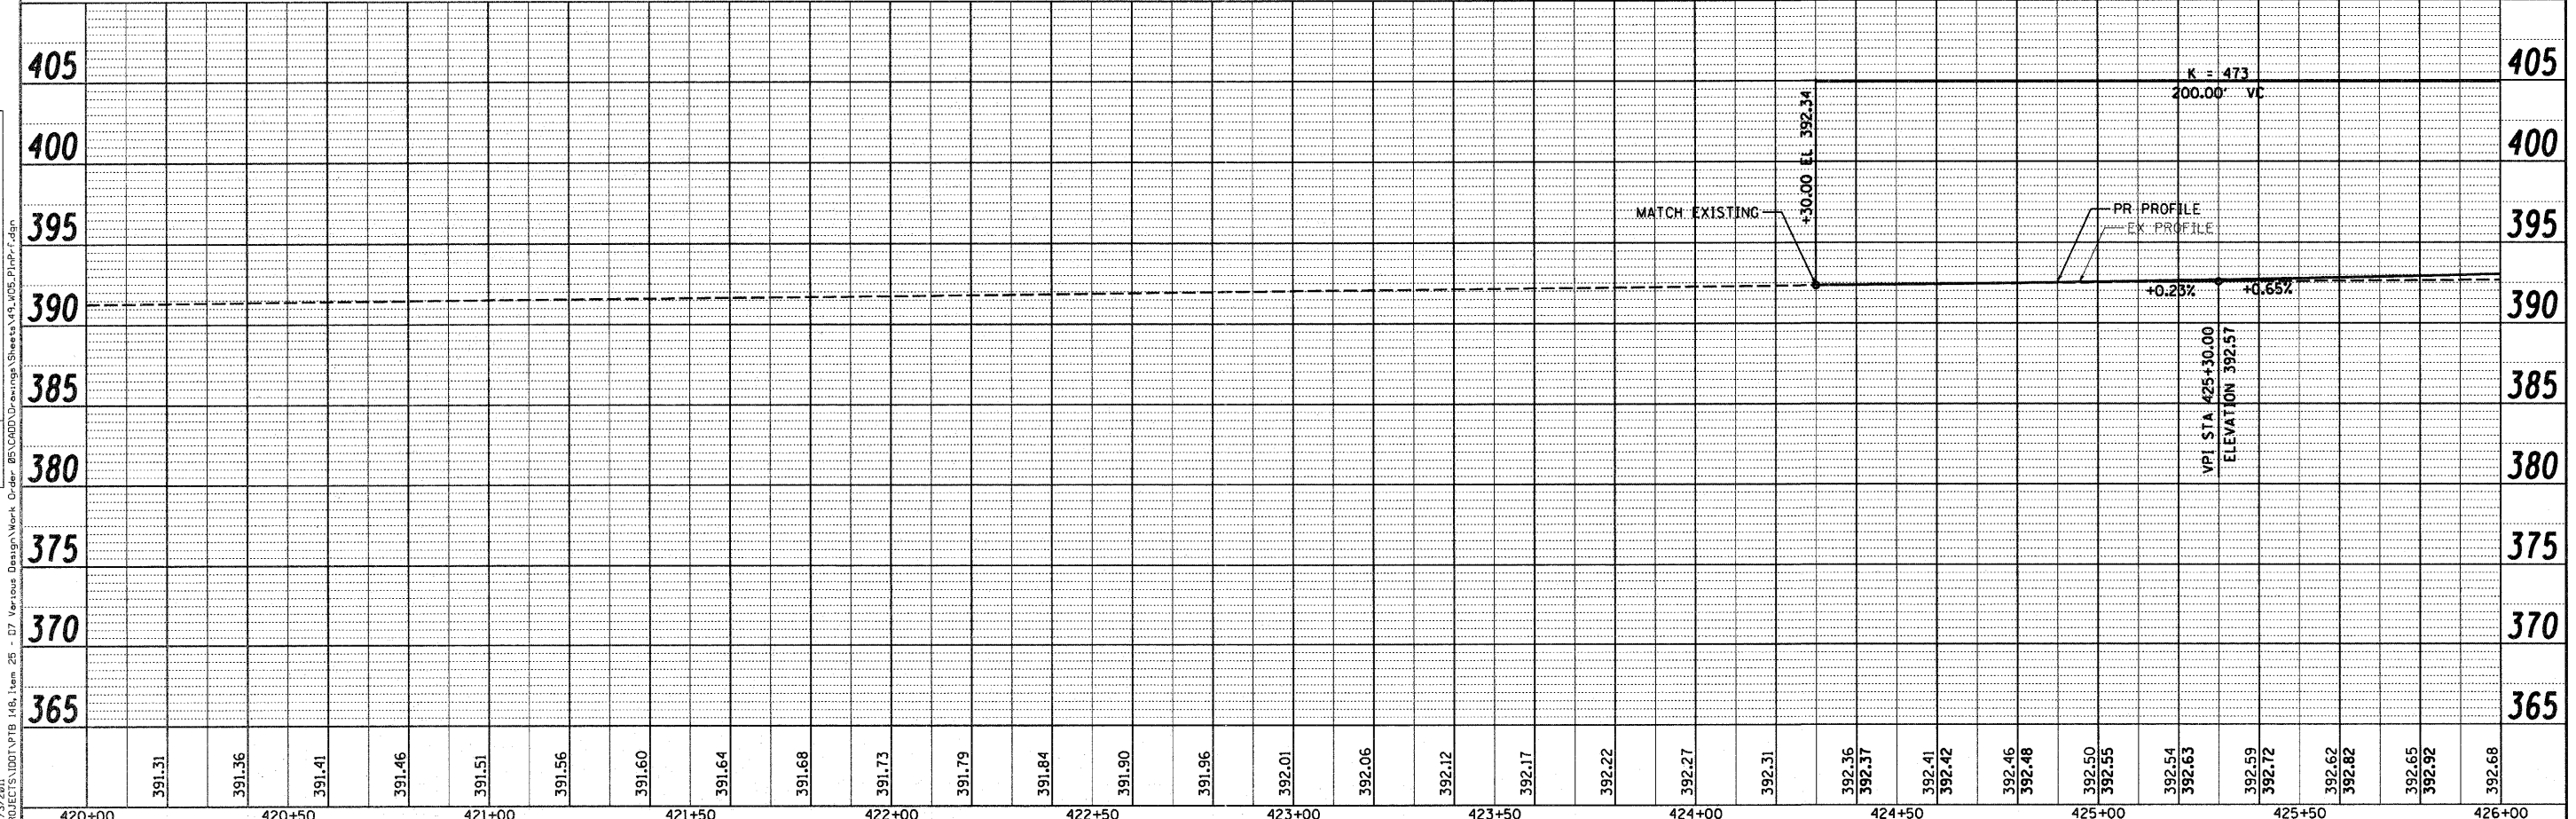
 


PLAN SURVEYED: _____
 BY: _____
 DATE: _____
 CHECKED: _____
 ALIGNED: _____
 RT. OF WAY CHECKED: _____
 NO. _____
 ROAD FILE NAME: _____

PROFILE SURVEYED: _____
 BY: _____
 DATE: _____
 CHECKED: _____
 GRADES: _____
 H.A. NOTED: _____
 NO. _____
 STRUCTURE NOTATIONS: _____
 05:\CADD\Drawings\Sheets\95_005_P11P-F.dgn

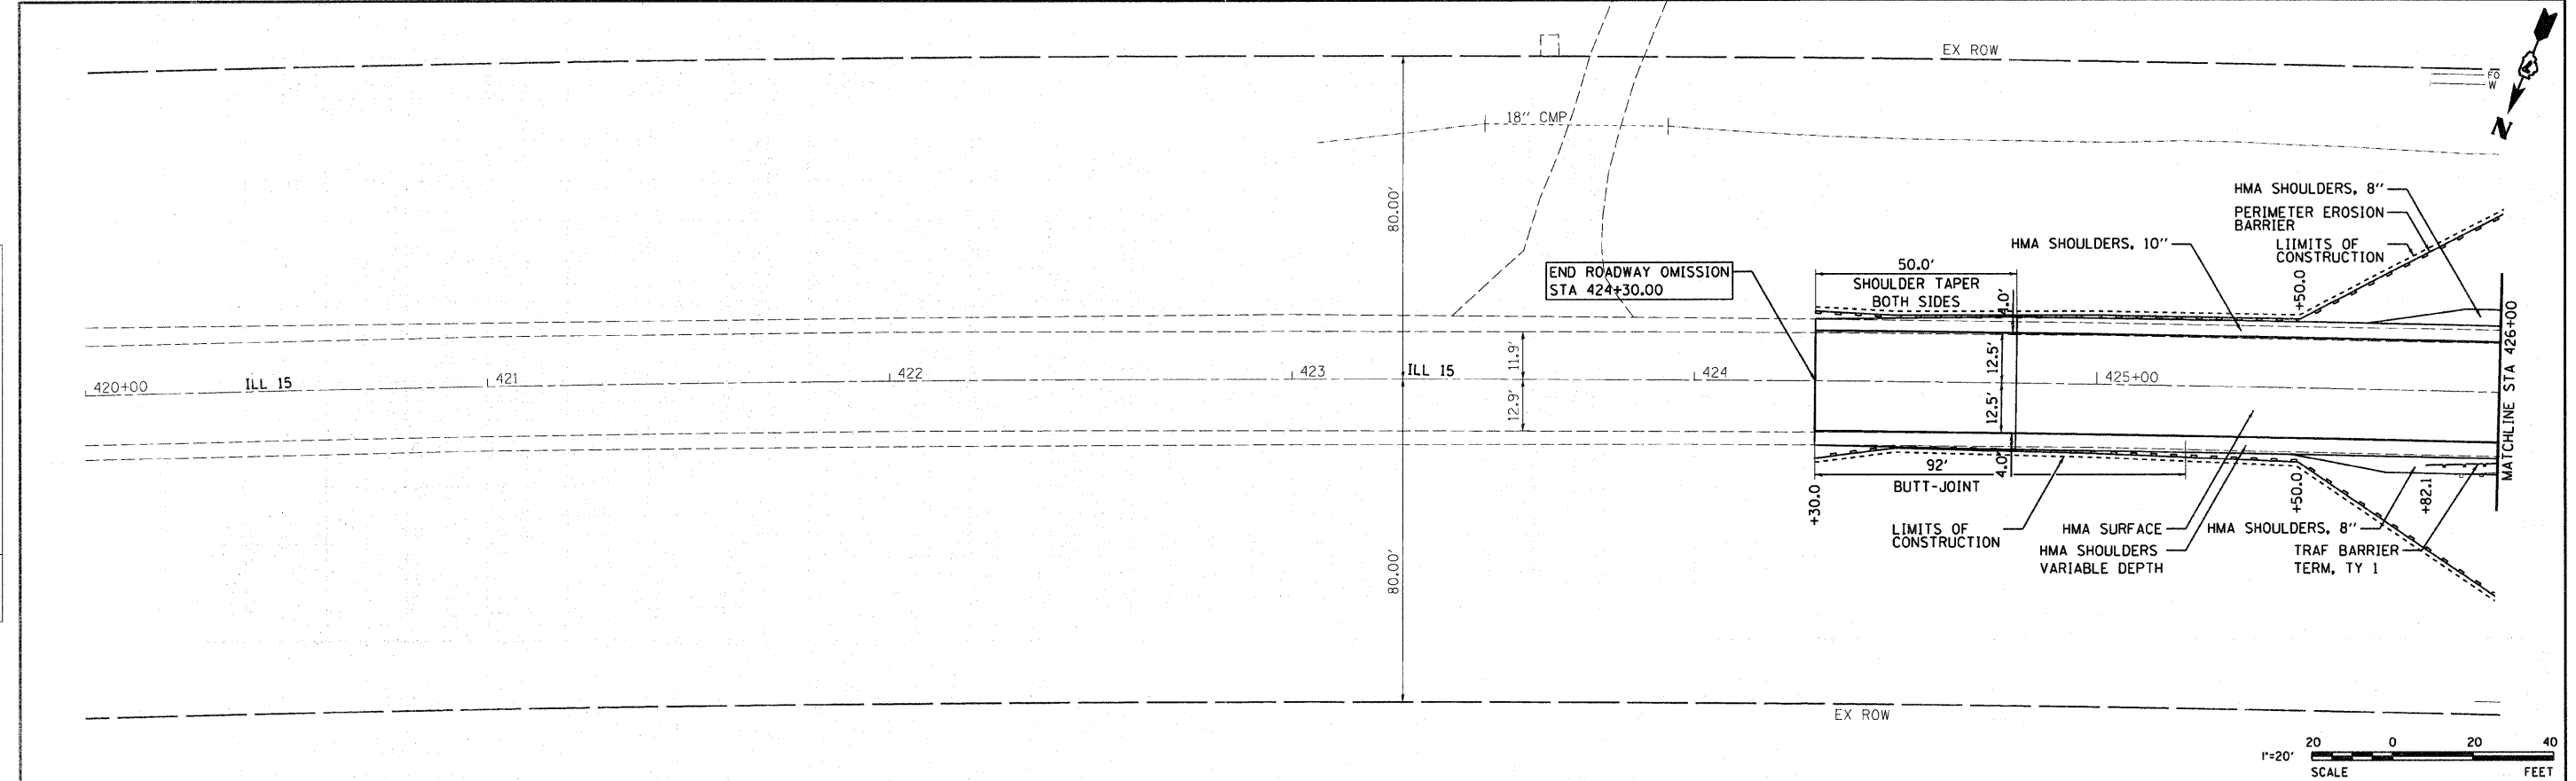

420+00	391.31	420+50	391.36	421+00	391.41	421+50	391.46	422+00	391.51	422+50	391.56	423+00	391.60	423+50	391.64	424+00	391.68	424+50	391.73	425+00	391.79	426+00	391.84	391.90	391.96	392.01	392.06	392.12	392.17	392.22	392.27	392.31	392.36	392.37	392.41	392.42	392.46	392.48	392.50	392.55	392.54	392.63	392.59	392.72	392.62	392.82	392.65	392.92	392.68
--------	--------	

ESI
 ESI CONSULTANTS, LTD
 Excellence. Service. Integrity.

USER NAME = #USER*	DESIGNED -	REVISIED -
PLOT SCALE = 20,0000' / IN.	DRAWN -	REVISIED -
PLOT DATE = 11/3/2011	CHECKED -	REVISIED -
	DATE - 3-23-2011	REVISIED -

**STATE OF ILLINOIS
 DEPARTMENT OF TRANSPORTATION**

**SN: 096-0073
 ROADWAY PLAN AND PROFILE**

SCALE: 1"=20' SHEET NO 1 OF 3 SHEETS STA 424+30.00 TO STA 426+00

F.A.P. RTE	SECTION	COUNTY	TOTAL SHEETS	SHEET NO
823	(22,B2A)B-1 & (22,B2B)B-1	WAYNE	85	49
CONTRACT NO 74216			ILLINOIS FEDERAL AID PROJECT	

PRINTED DATE: 11/3/2011
 FILE NAME: N:\PROJECTS\1101\FB 146_146_25 - 07_Various Design\Work Order 05\CADD\Drawings\Sheets\95_005_P11P-F.dgn