
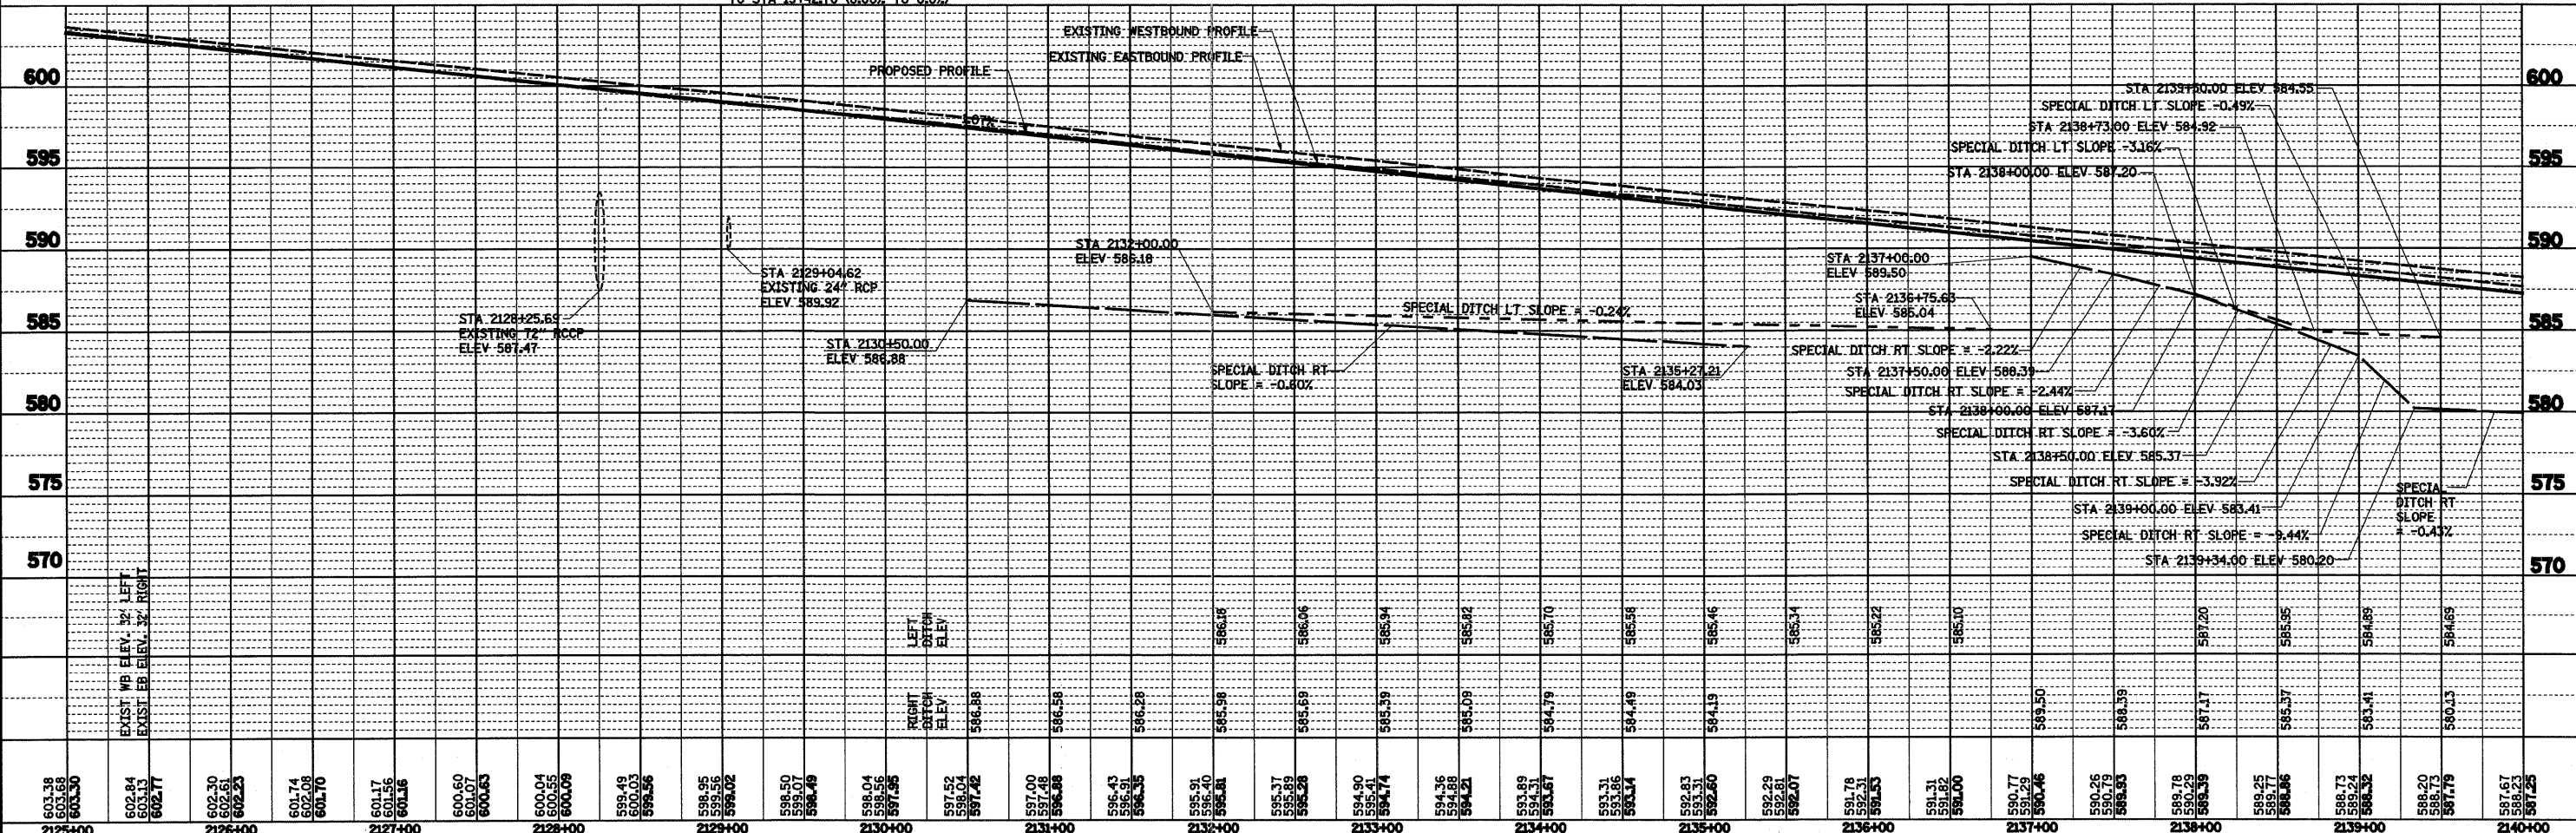


PLAN  
 SURVEYED BY: \_\_\_\_\_ DATE: \_\_\_\_\_  
 PLOTTED BY: \_\_\_\_\_  
 CHECKED BY: \_\_\_\_\_  
 NO. \_\_\_\_\_  
 FILE NAME: \_\_\_\_\_

PROFILE  
 SURVEYED BY: \_\_\_\_\_ DATE: \_\_\_\_\_  
 PLOTTED BY: \_\_\_\_\_  
 CHECKED BY: \_\_\_\_\_  
 NO. \_\_\_\_\_  
 FILE NAME: \_\_\_\_\_

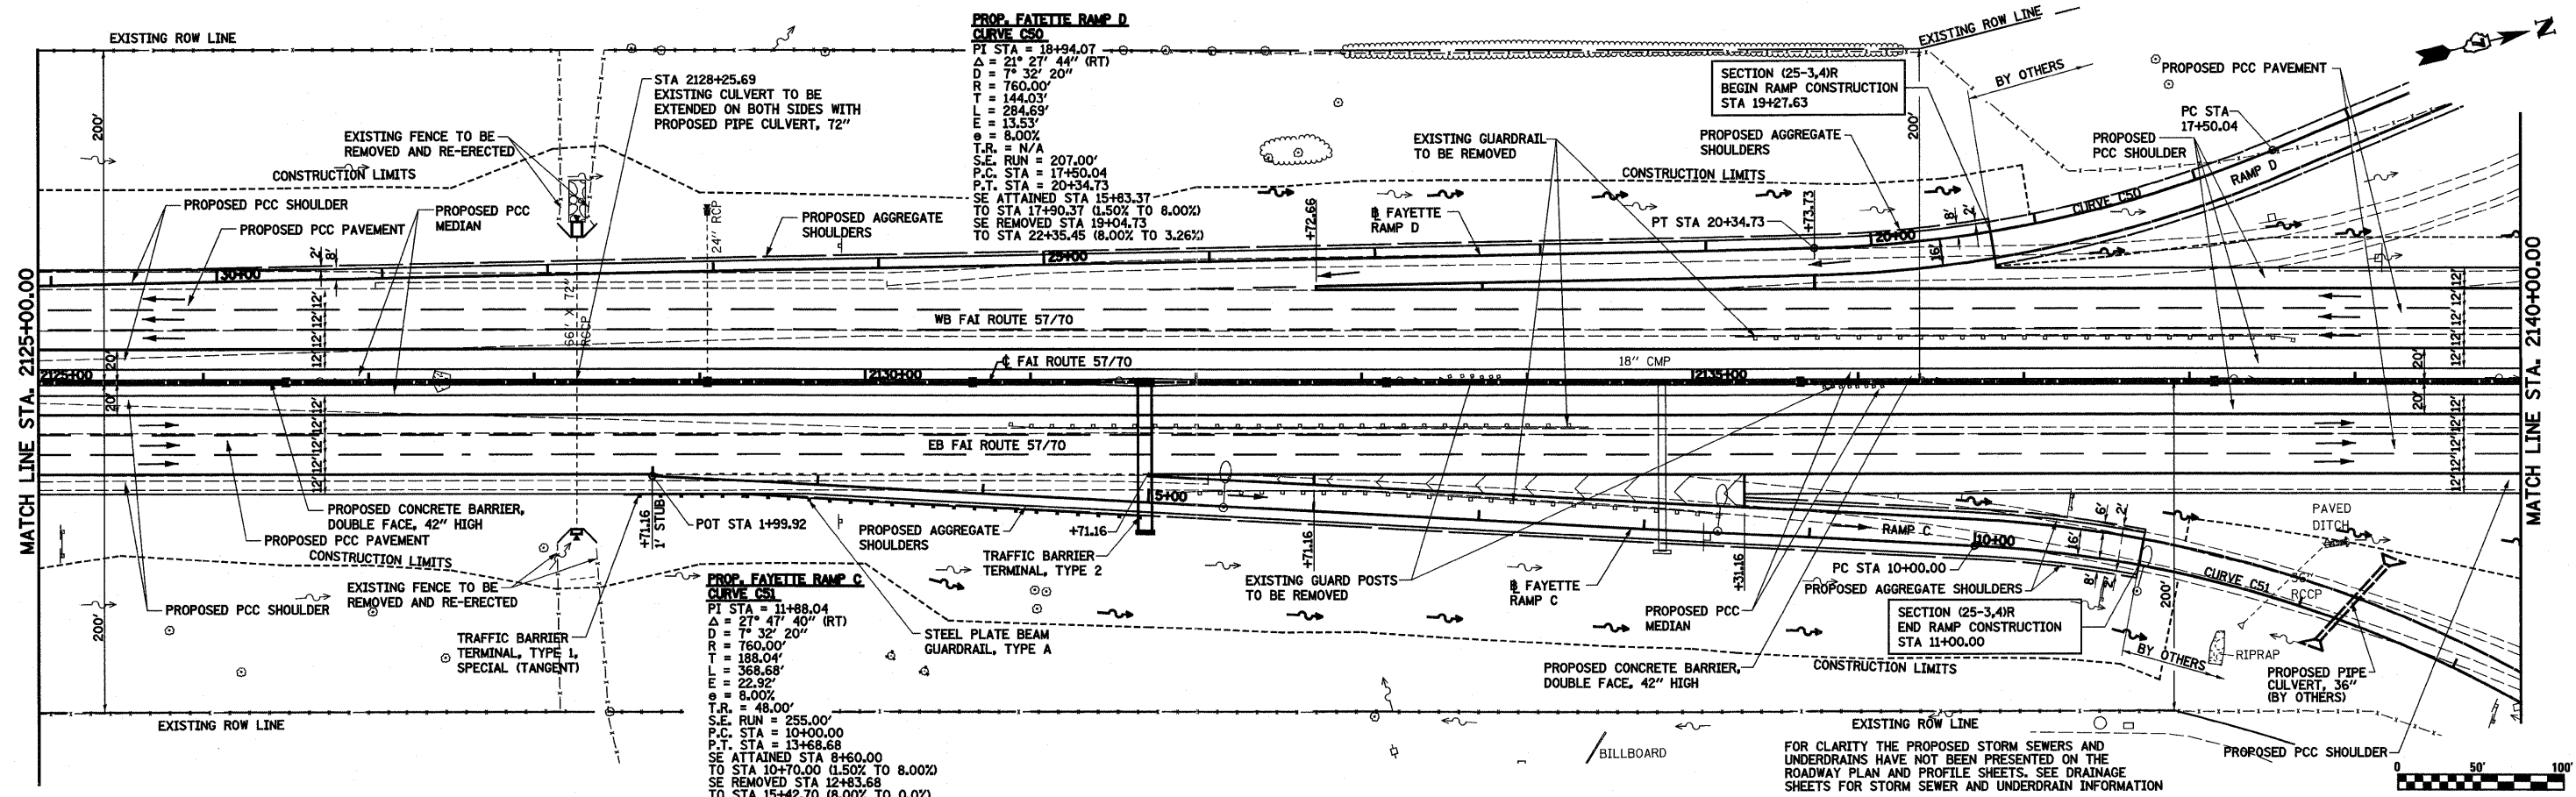

603.38 2125+00	603.68 2125+30	602.84 2126+00	602.13 2126+30	602.77 2127+00	602.70 2127+30	602.23 2128+00	601.74 2128+30	602.08 2129+00	601.70 2129+30	601.17 2130+00	601.56 2130+30	600.60 2131+00	600.07 2131+30	600.63 2132+00	600.04 2132+30	600.55 2133+00	600.09 2133+30	599.49 2134+00	599.02 2134+30	598.95 2135+00	599.56 2135+30	599.02 2136+00	598.50 2136+30	599.07 2137+00	598.49 2137+30	598.04 2138+00	598.56 2138+30	597.86 2139+00	597.52 2139+30	597.42 2140+00	597.00 2140+30	596.86 2141+00	596.43 2141+30	596.35 2142+00	595.91 2142+30	595.40 2143+00	595.81 2143+30	595.37 2144+00	595.28 2144+30	594.80 2145+00	595.41 2145+30	594.74 2146+00	594.36 2146+30	594.88 2147+00	594.21 2147+30	593.89 2148+00	594.31 2148+30	593.81 2149+00	593.31 2149+30	593.66 2150+00	593.14 2150+30	592.81 2151+00	592.07 2151+30	591.78 2152+00	592.31 2152+30	591.83 2153+00	591.31 2153+30	591.82 2154+00	591.00 2154+30	590.77 2155+00	591.29 2155+30	590.46 2156+00	590.25 2156+30	590.73 2157+00	590.85 2157+30	589.78 2158+00	589.39 2158+30	589.25 2159+00	589.77 2159+30	588.86 2160+00	588.71 2160+30	588.20 2161+00	588.73 2161+30	587.79 2162+00	587.67 2162+30	587.25 2163+00
-------------------	-------------------	

FILE NAME: svr\projects\103-00072-51-70\vdgn\ML\_Keller\_VP\_5770.dgn  
 USER NAME: John  
 PLOT SCALE: 100.0000" / IN.  
 PLOT DATE: 3/19/2011

DESIGNED - JWS  
 DRAWN - PDB  
 CHECKED - BRM  
 DATE - 6-5-08

REVISED -  
 REVISED -  
 REVISED -  
 REVISED -

STATE OF ILLINOIS  
 DEPARTMENT OF TRANSPORTATION

PLAN AND PROFILE, FAI ROUTE 57/70  
 SCALE: 1"=50'  
 SHEET NO. 2 OF 11 SHEETS  
 STA. 2125+00.00 TO STA. 2140+00.00

F.A.I. RTE. 57/70  
 SECTION (25-3,4)R  
 COUNTY EFFINGHAM  
 TOTAL SHEETS 1098  
 SHEET NO. 56  
 CONTRACT NO. 74299  
 FED. ROAD DIST. NO. ILLINOIS FED. AID PROJECT