
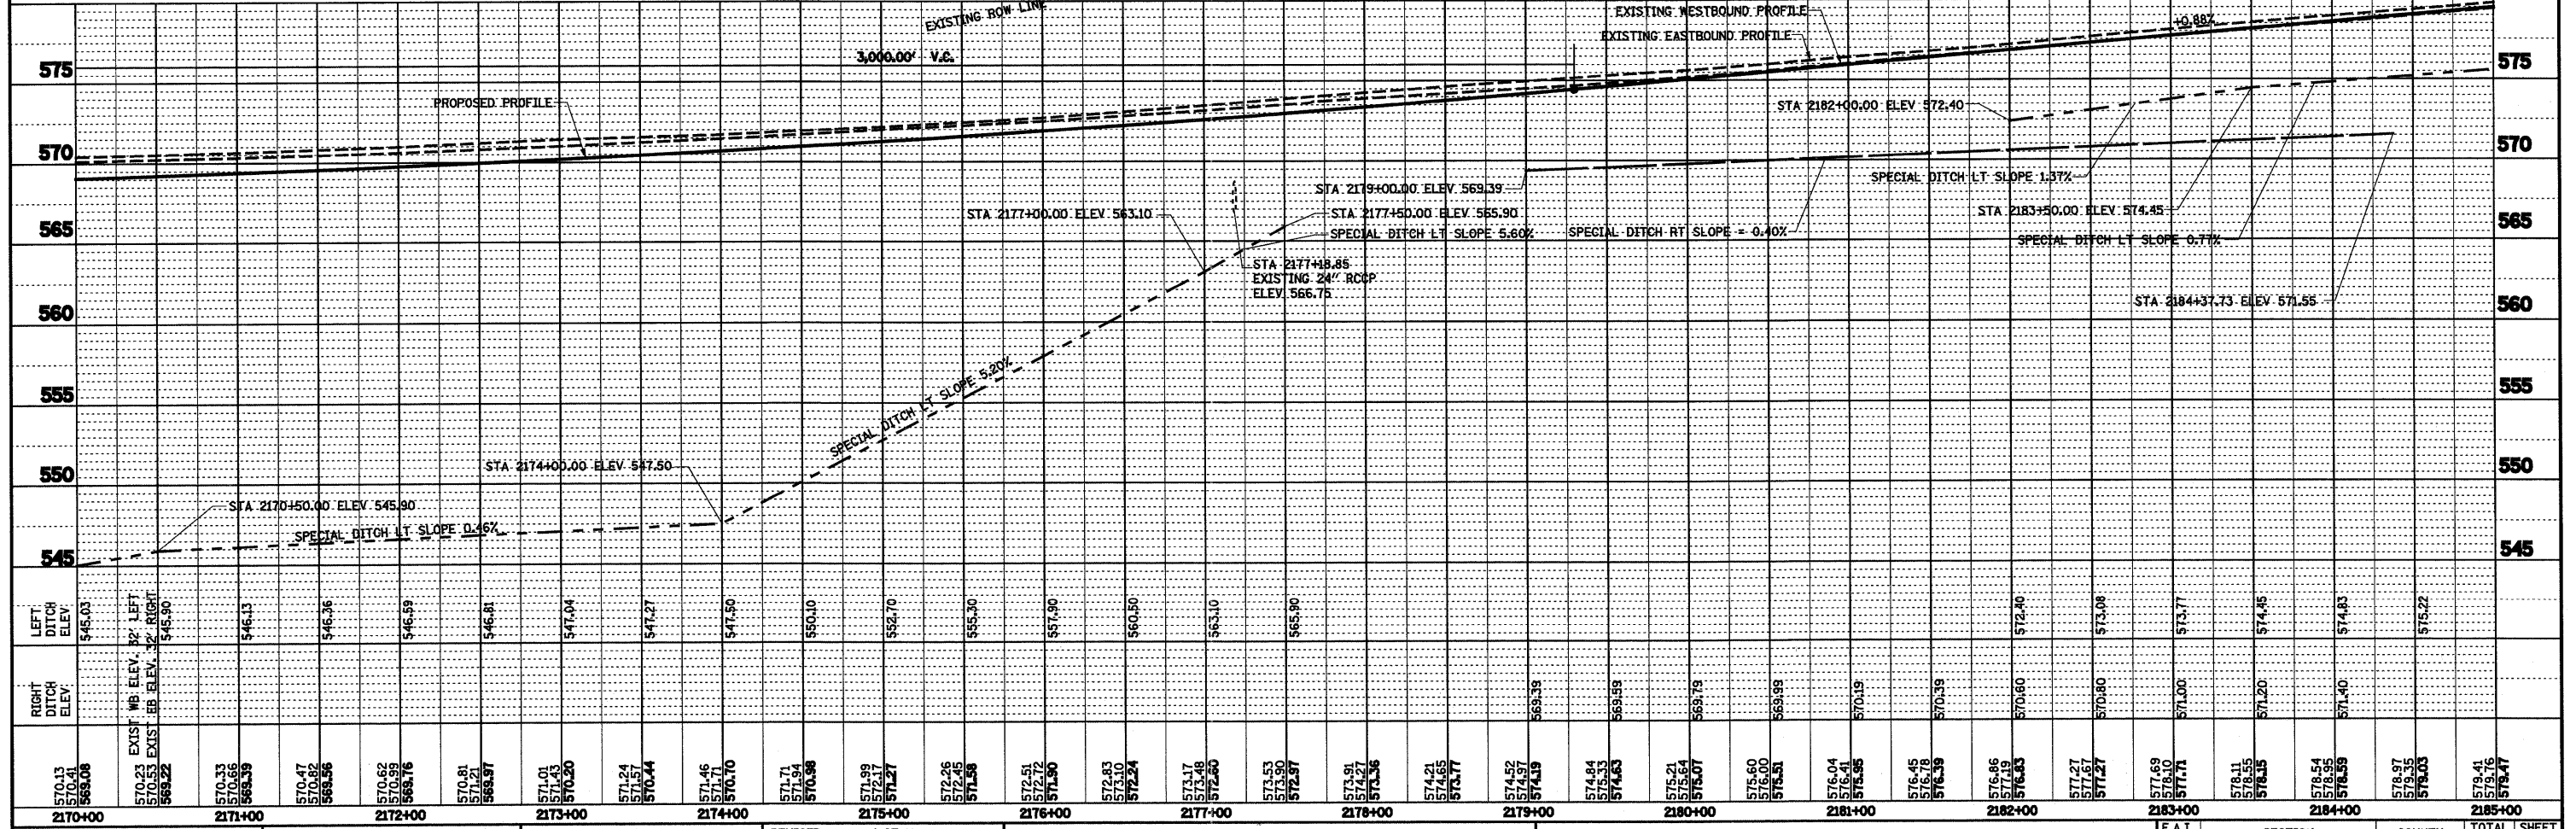


DATE	
BY	
REVISIONS	
NO.	
DATE	
BY	
REVISIONS	
NO.	
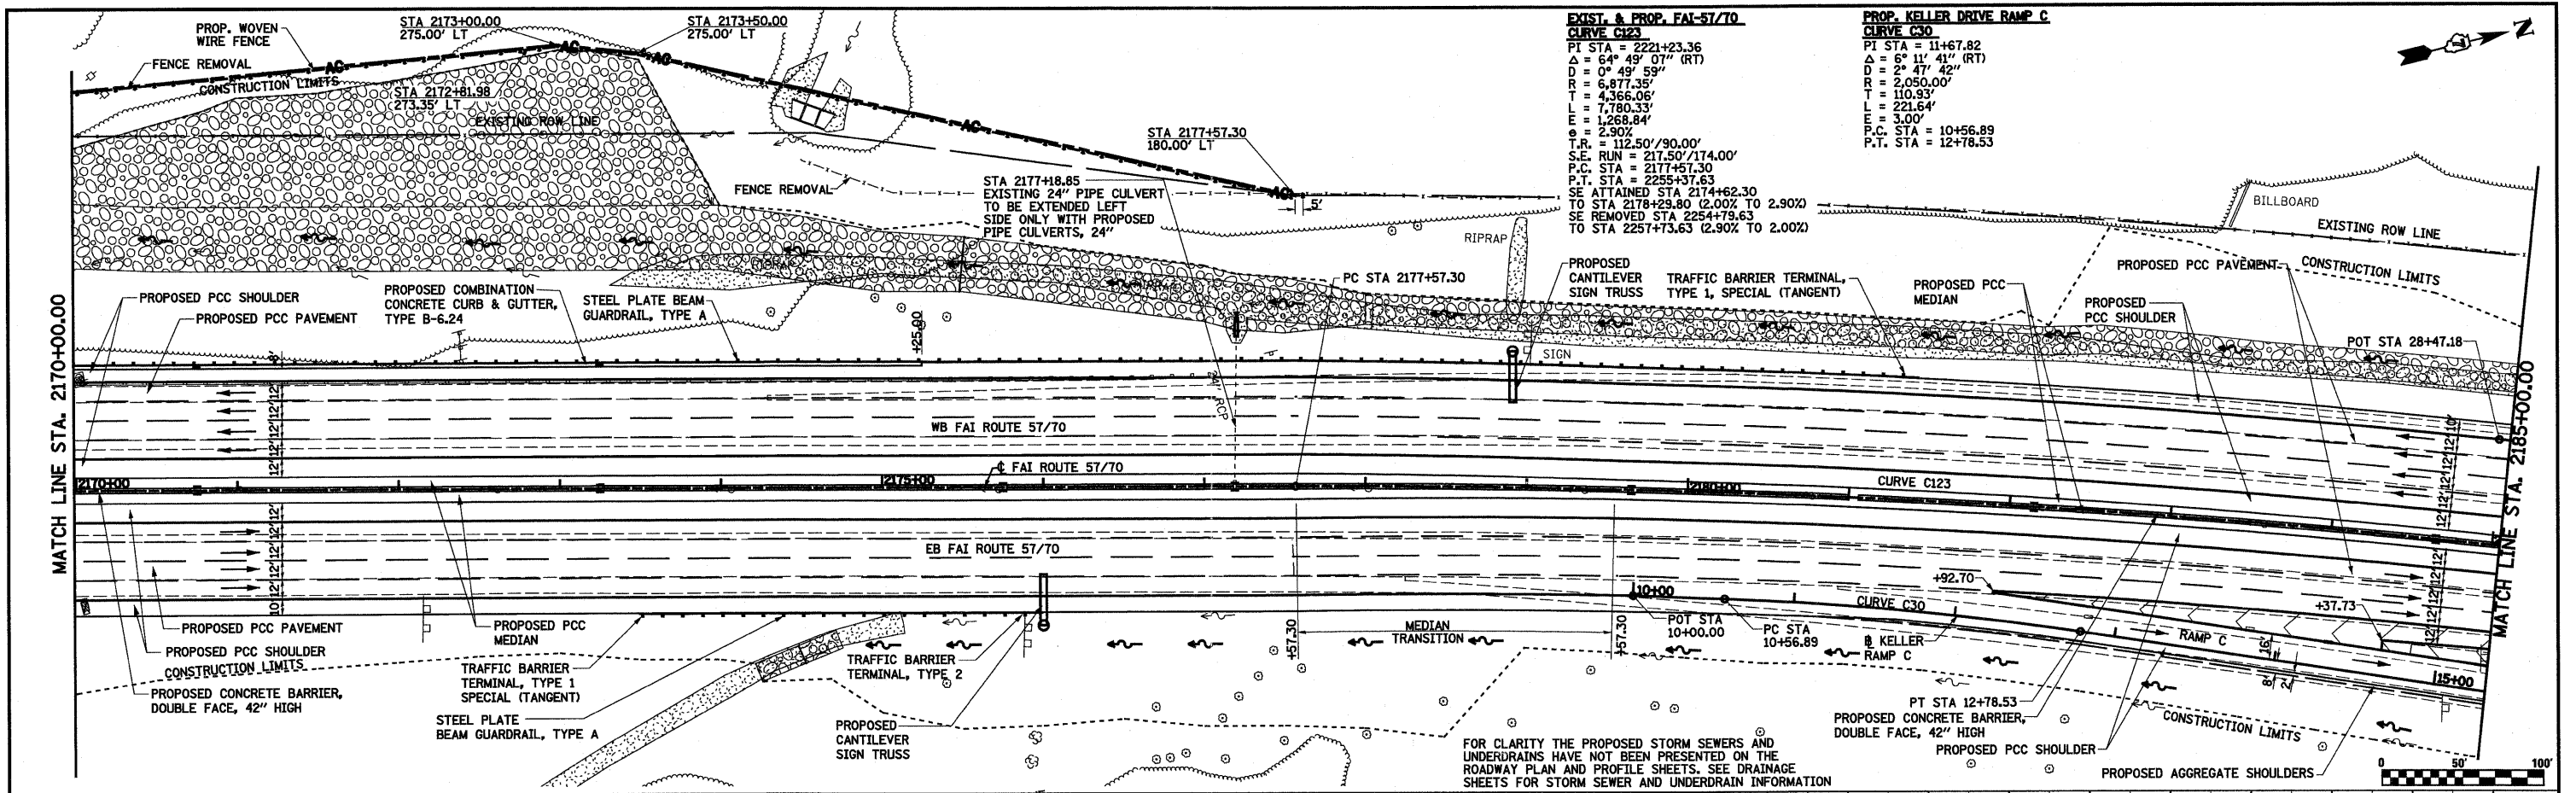

FILE NAME =	USER NAME = paul	DESIGNED - JWS	REVISED - 4-27-11	STATE OF ILLINOIS DEPARTMENT OF TRANSPORTATION	PLAN AND PROFILE, FAI ROUTE 57/70		F.A.I. RTE.	SECTION	COUNTY	TOTAL SHEETS	SHEET NO.
S:\Projects\403-00072-57-70\dm\ML_Keller\Misc Revs 4-29-10\PP-5770_Rev 4-29-10.dgn	DRAWN - PDB	REVISED -					57/70	(25-3,4R)	EFFINGHAM	1098	59
PLOT SCALE = 1/8"=1'-0" / IN.	CHECKED - BRM	REVISED -					CONTRACT NO. 74299				
PLOT DATE = 4/29/2011	DATE - 6-5-08	REVISED -					FED. ROAD DIST. NO. ILLINOIS FED. AID PROJECT				