
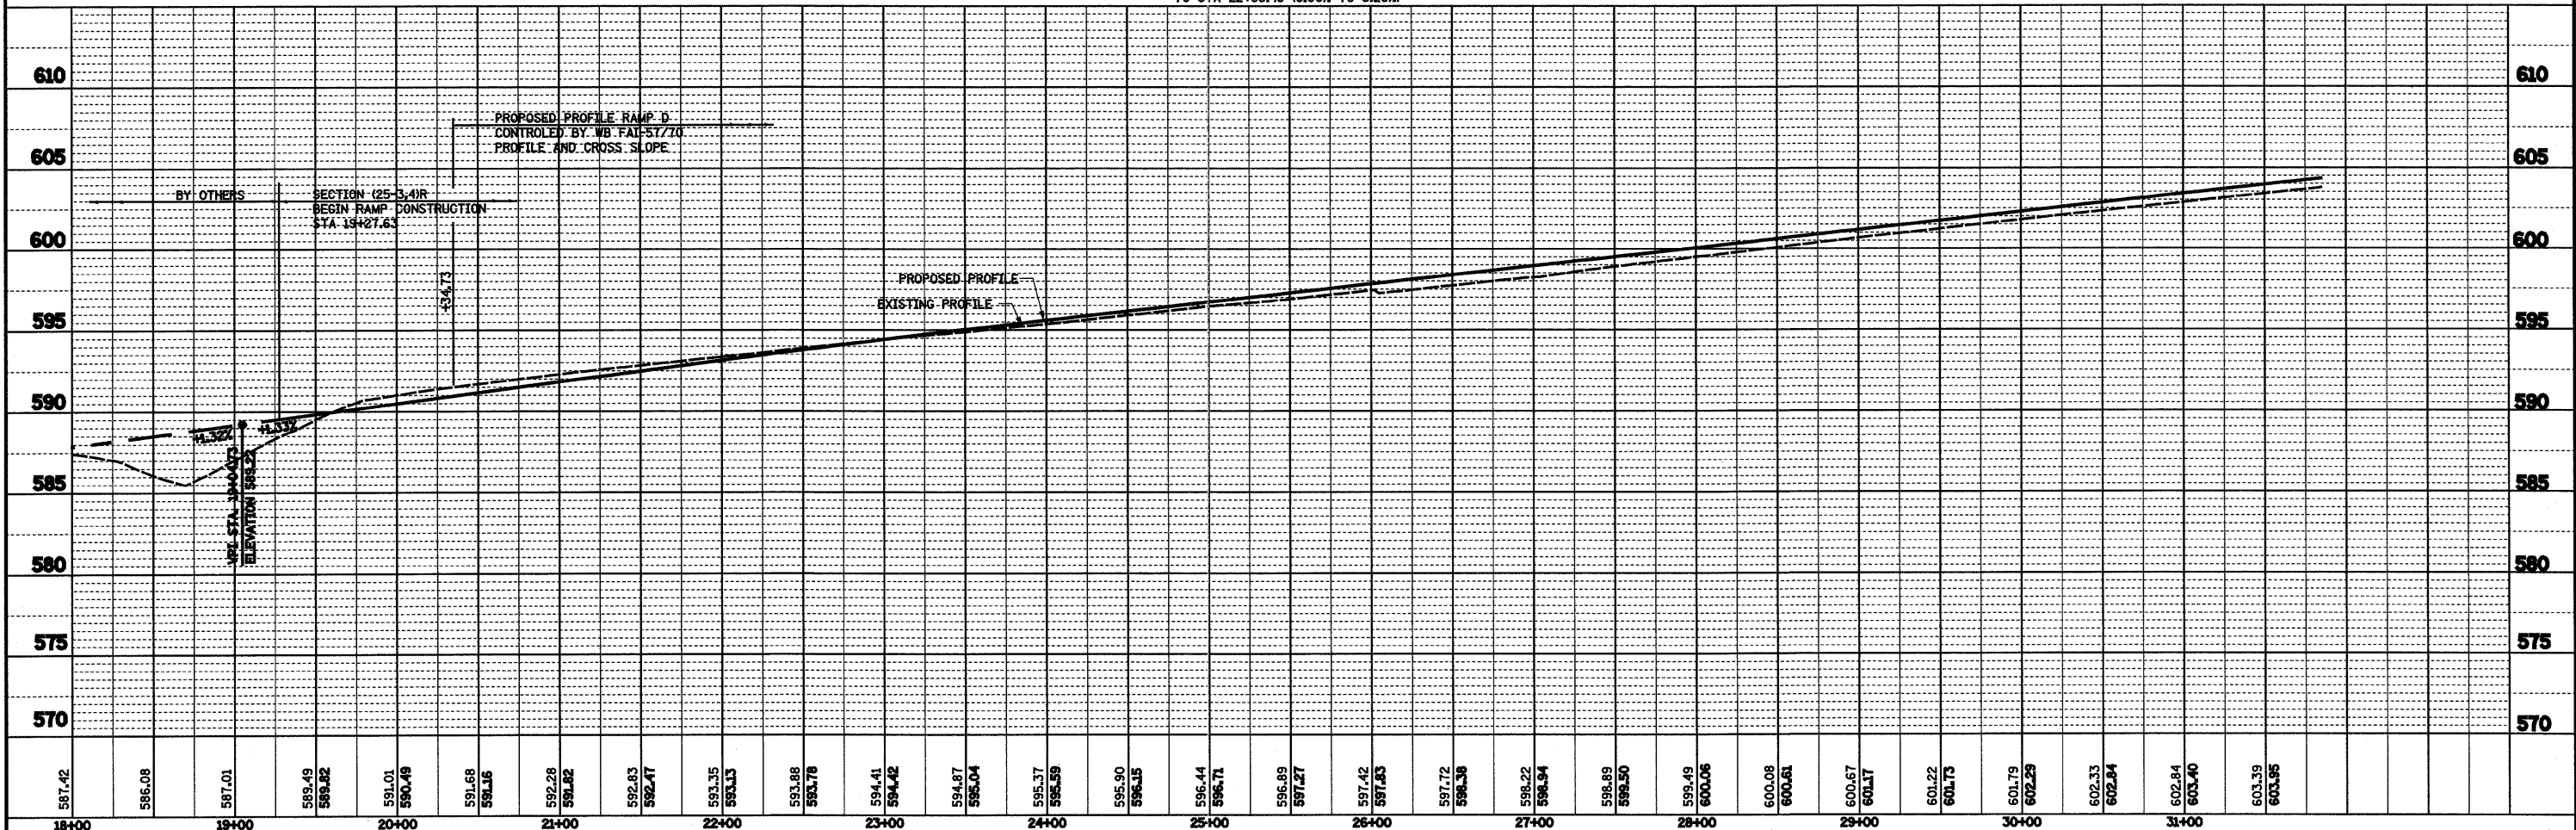


PLAN	SURVEYED	DATE
	PLOTTED	BY
	GRADES CHECKED	
	RTY. OF WAY CHECKED	
	NO. _____	
	CADD FILE NAME	

PROFILE	SURVEYED	DATE
	PLOTTED	BY
	GRADES CHECKED	
	STRUCTURE NOTATION OK'D	
	NO. _____	

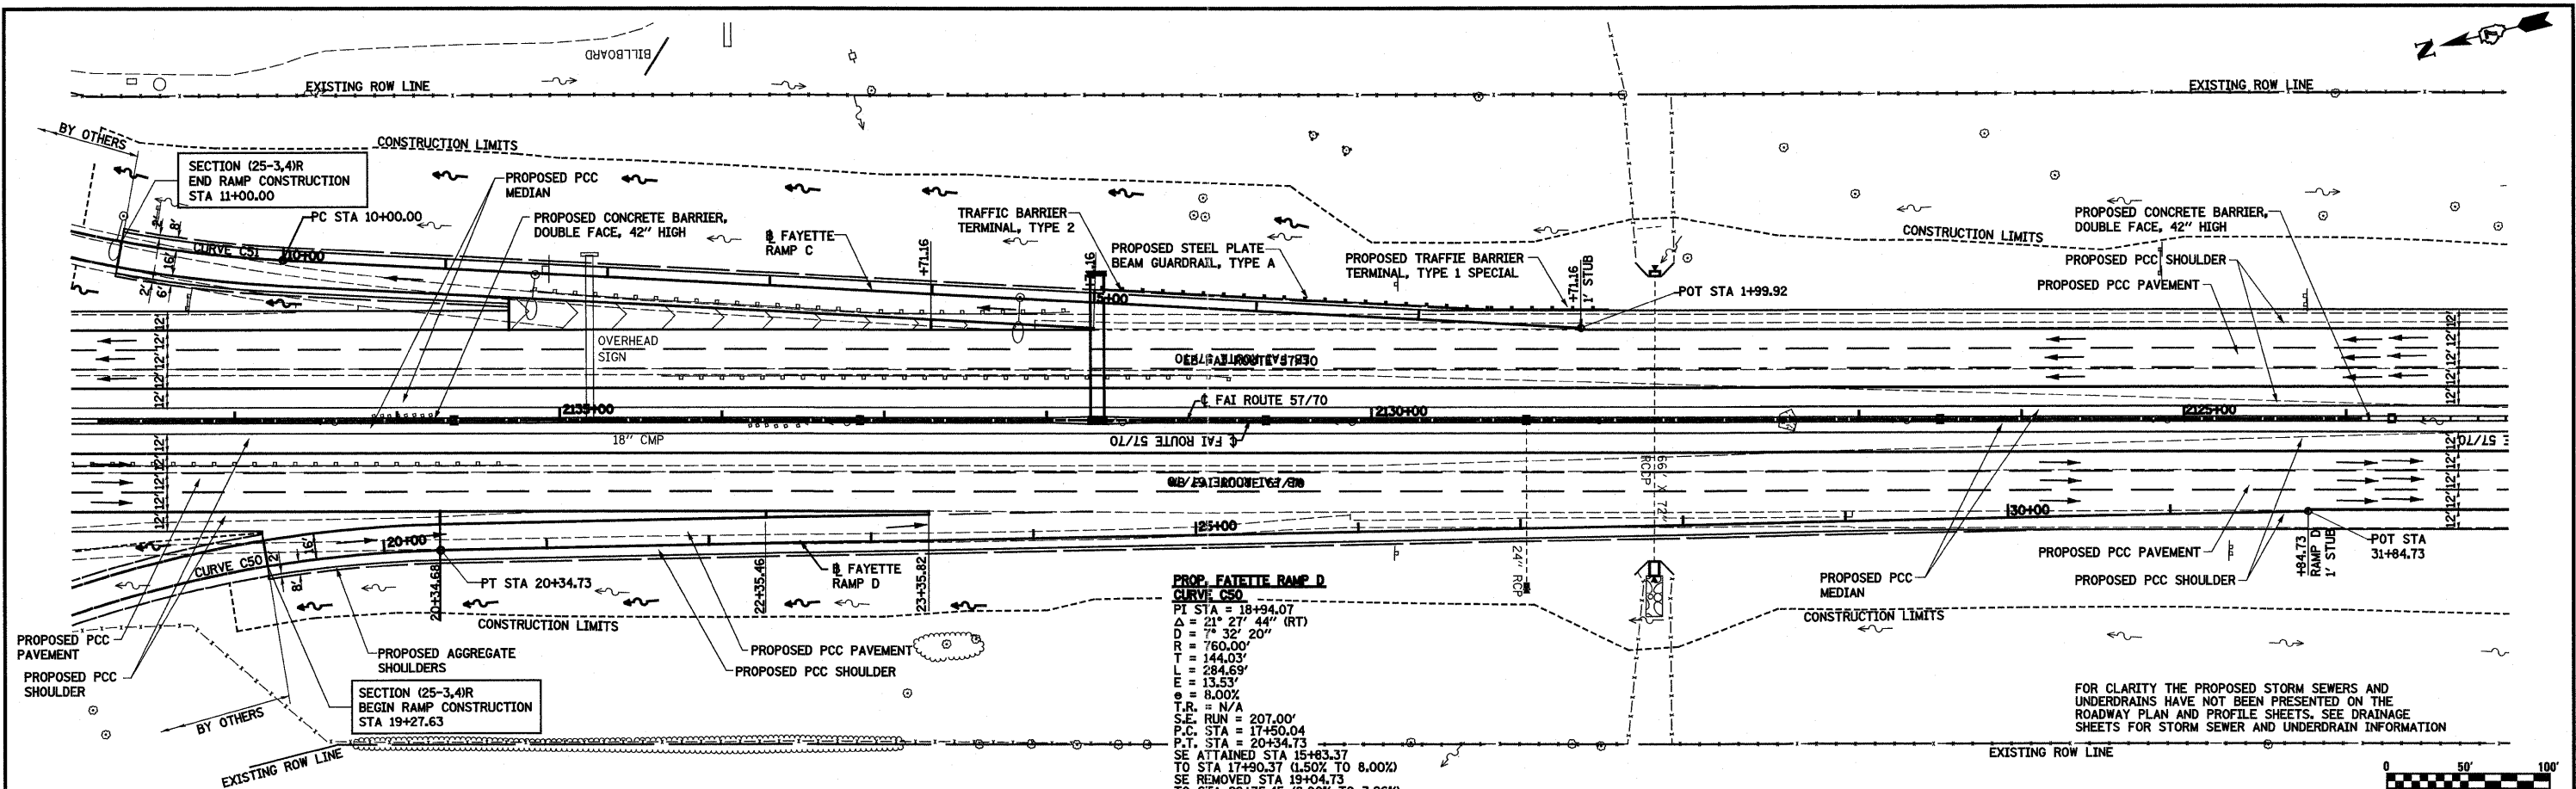

FILE NAME =	USER NAME = John	DESIGNED - JWS	REVISED -	<b>STATE OF ILLINOIS</b> <b>DEPARTMENT OF TRANSPORTATION</b>	<b>PLAN AND PROFILE, RAMP D, FAYETTE AVENUE</b> SECTION (25-3,4)R COUNTY EFFINGHAM TOTAL SHEETS 1098 SHEET NO. 69 CONTRACT NO. 74299
SnProject\403-00072.51-70\dgn\ML_Keller_VP_5770.dgn	PLOT SCALE = 100.0000' / IN.	DRAWN - PDB	REVISED -		
PLOT DATE = 3/19/2011	DATE - 6-5-08	CHECKED - BRM	REVISED -		
		REVISIONS	REVISED -		

SCALE: 1"=50' SHEET NO. 4 OF 4 SHEETS STA. 2125+00.00 TO STA. 2140+00.00 FED. ROAD DIST. NO. ILLINOIS FED. AID PROJECT