
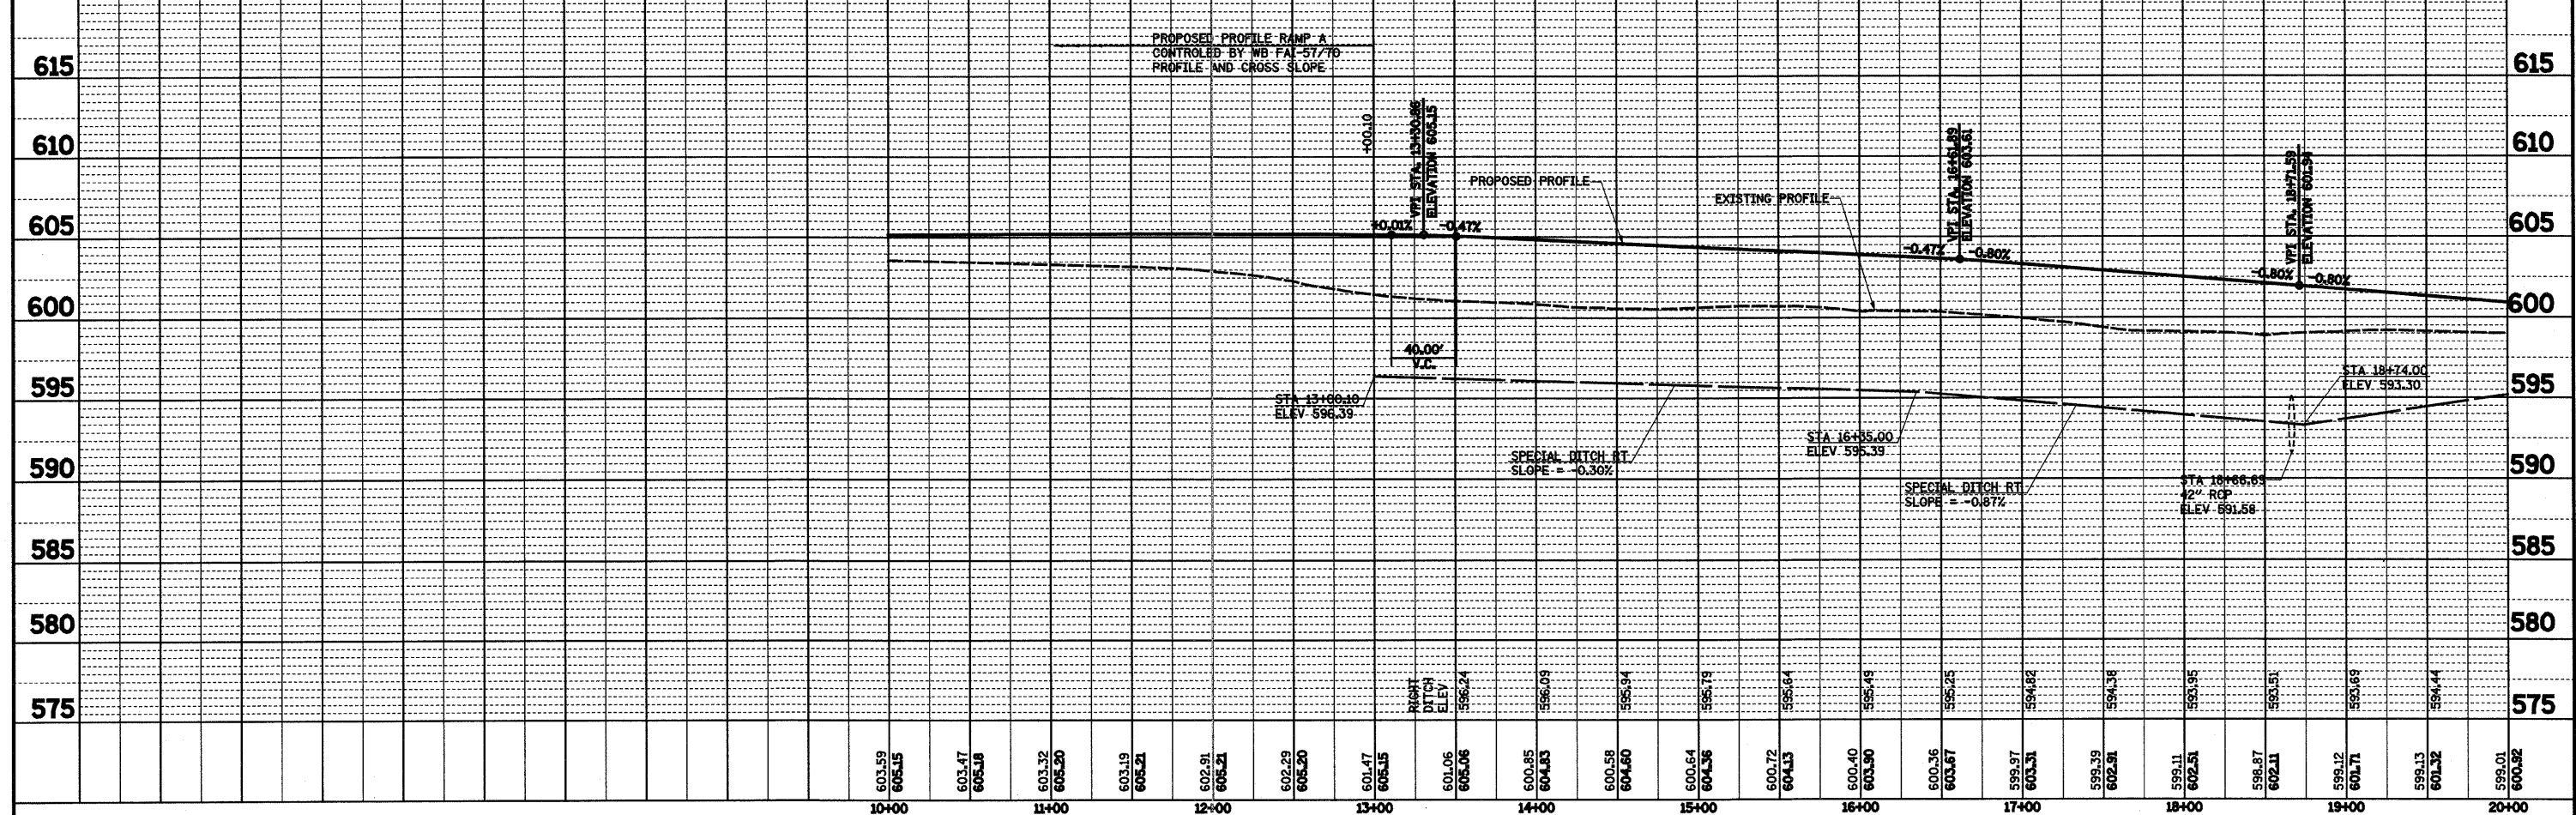


PLAN
 SURVEYED
 PLOTTED
 GRADES CHECKED
 STRUCTURE NOTATIONS OK'D
 NO. _____
 DATE _____

PROFILE
 SURVEYED
 PLOTTED
 GRADES CHECKED
 STRUCTURE NOTATIONS OK'D
 NO. _____
 DATE _____

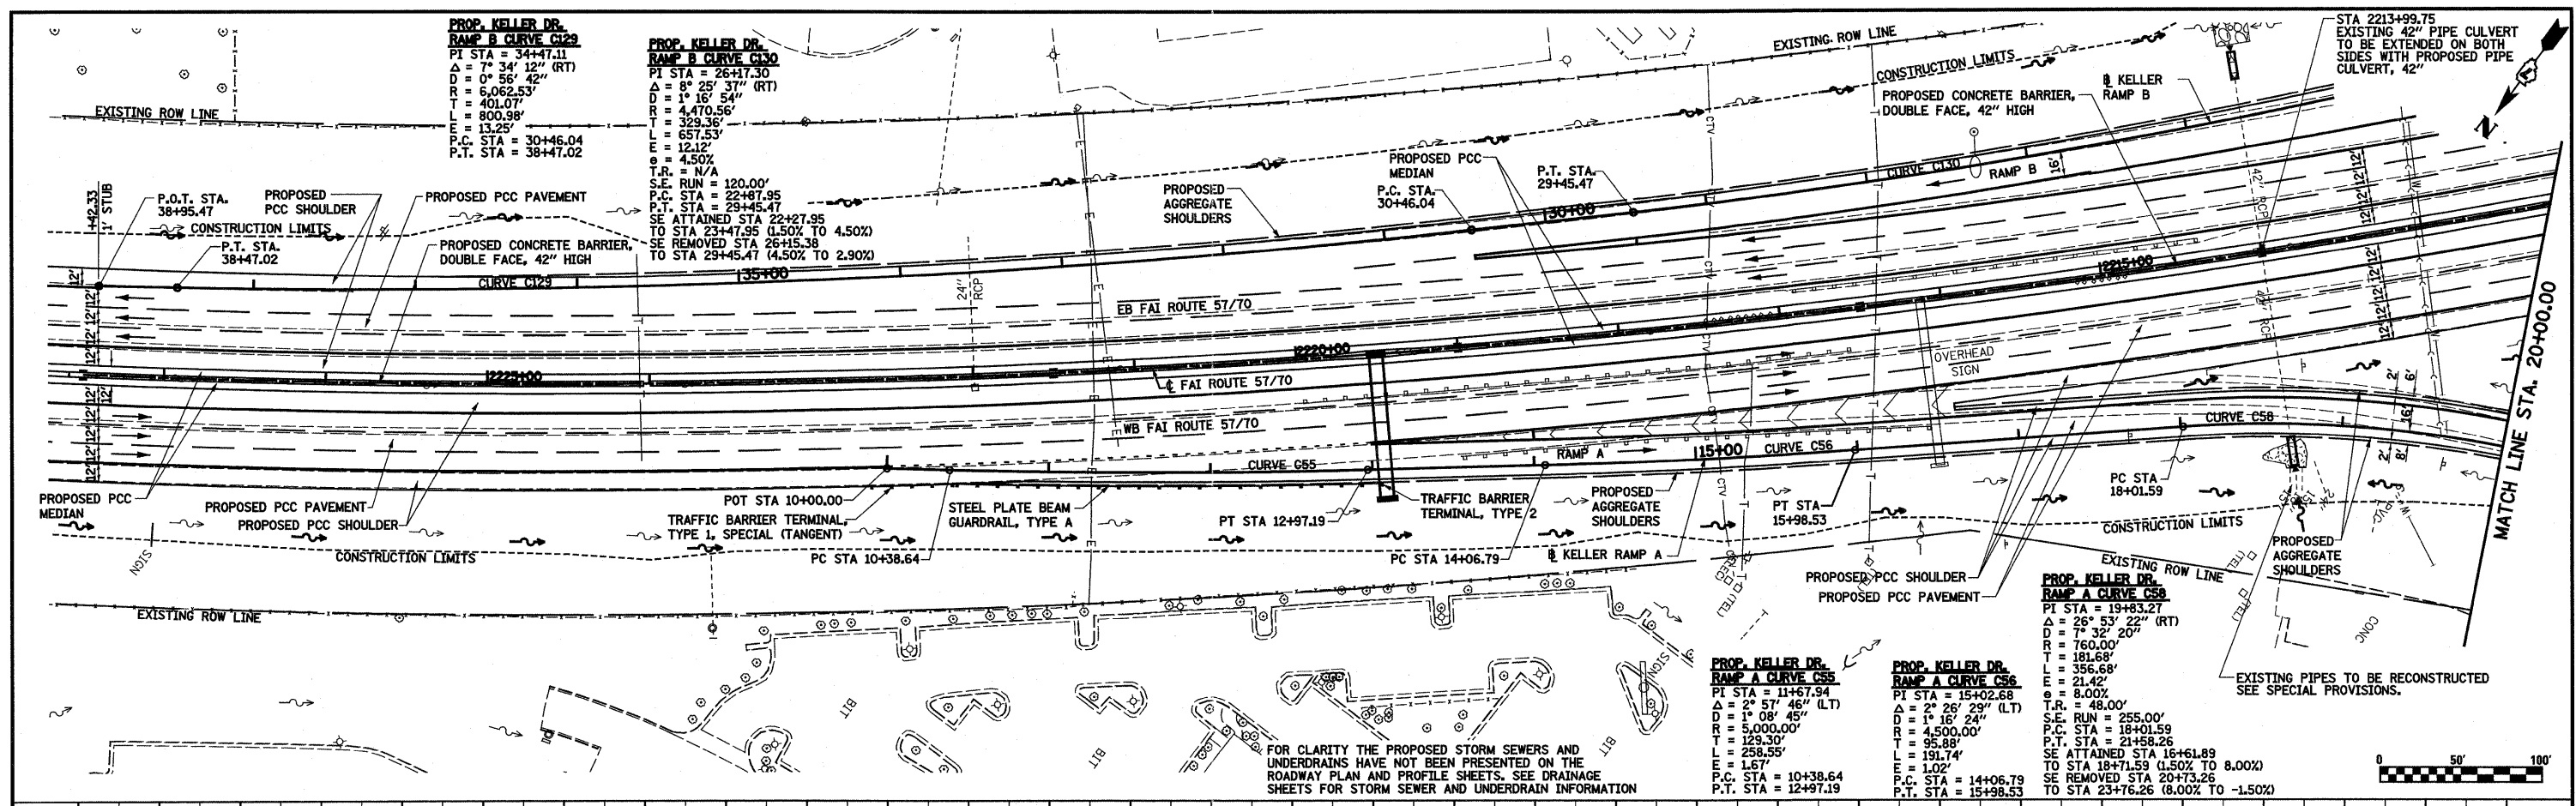

FILE NAME =	USER NAME = John	DESIGNED - JWS	REVISED -	STATE OF ILLINOIS DEPARTMENT OF TRANSPORTATION	PLAN AND PROFILE, RAMP A, KELLER DRIVE	F.A.I. RTE.	SECTION	COUNTY	TOTAL SHEETS	TOTAL SHEET NO.	
SA\Projects\403-00072-51-70\dm\Keller_VP_5770.dgn	PLOT SCALE = 100,0000' / IN.	DRAWN - PDB	REVISED -			57/70	(25-3,4)R	EFFINGHAM	1098	70	
PLOT DATE = 3/19/2011	DATE = 6-5-08	CHECKED - BRM	REVISED -			SCALE: 1"=50'	SHEET NO. 1 OF 8 SHEETS	STA. 10+00.00 TO STA. 20+00.00	FED. ROAD DIST. NO.	ILLINOIS FED. AID PROJECT	CONTRACT NO. 74299
		DATE = 6-5-08	REVISED -								