
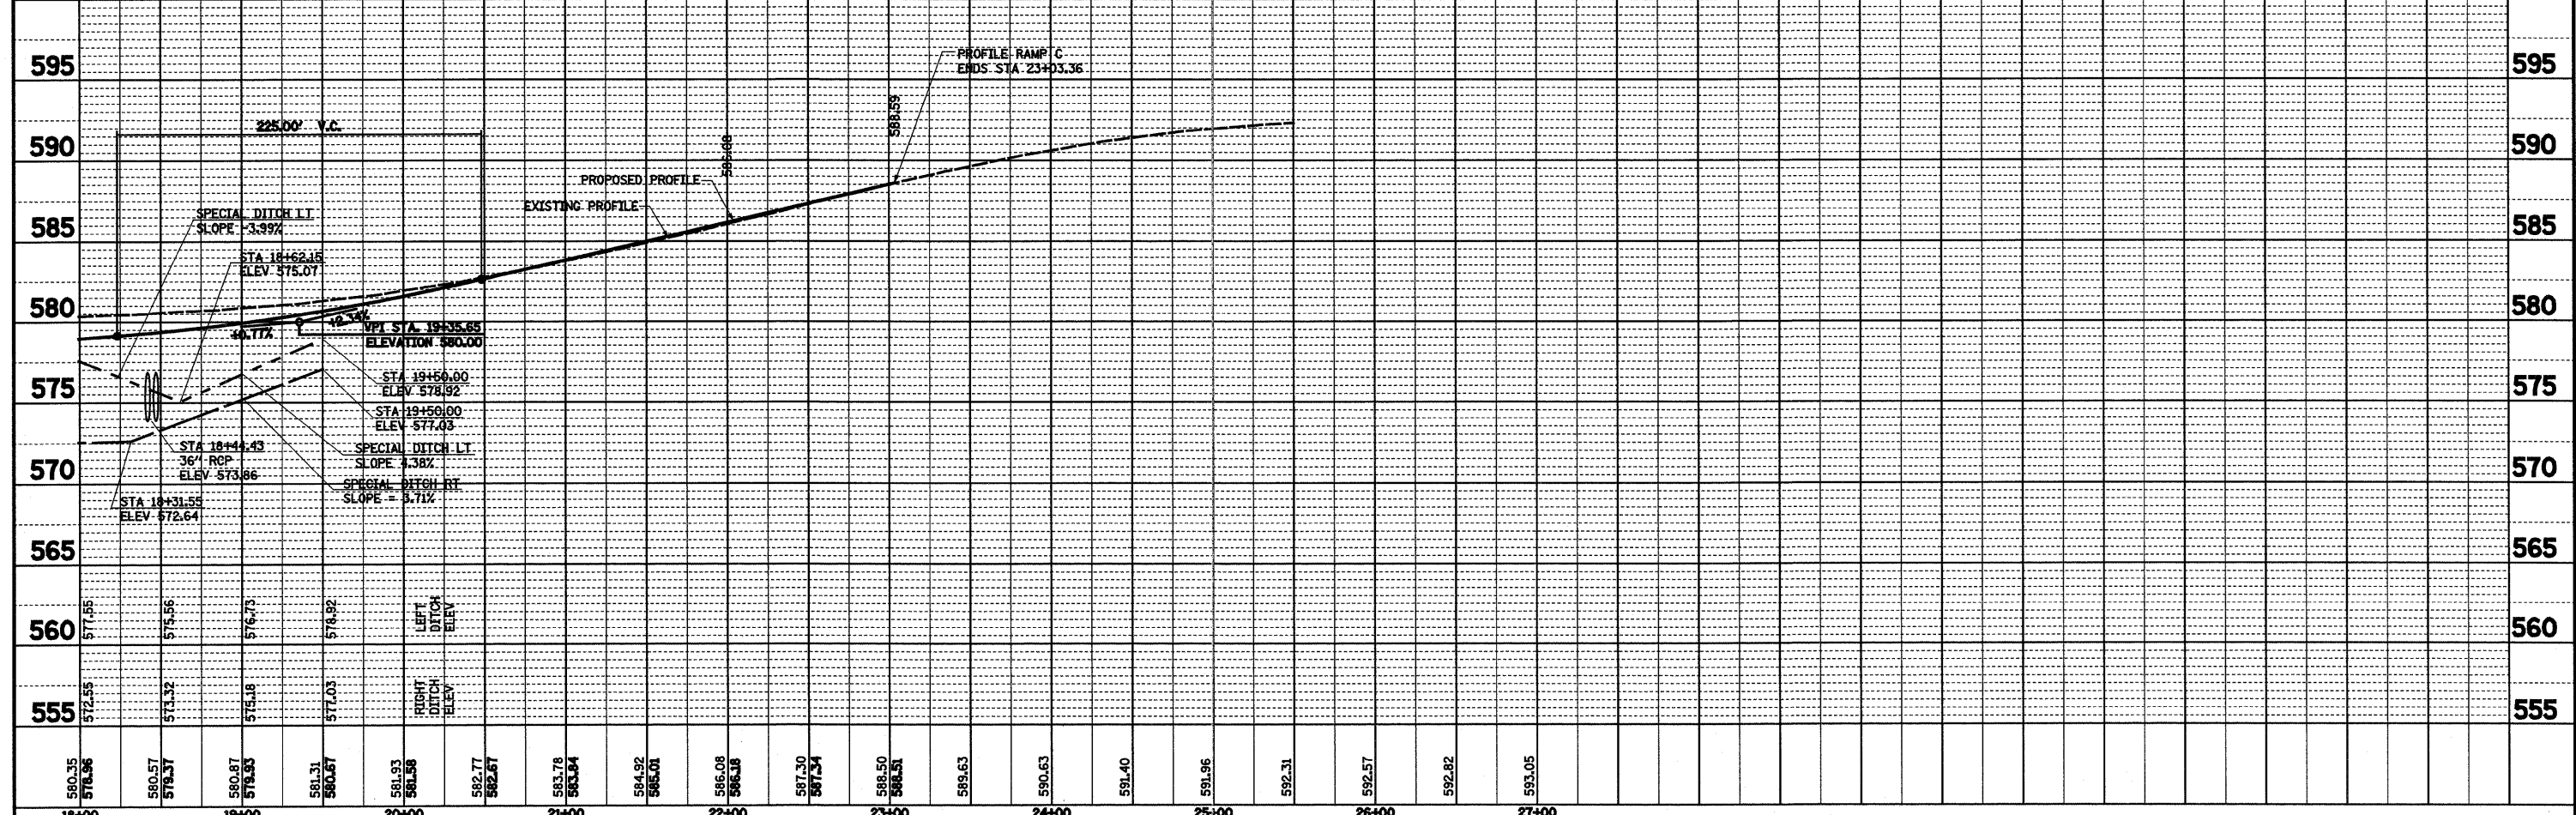


DATE	
BY	
PLAN	
SURVEYED	
PLOTTED	
CHECKED	
DATE	
NO.	
FILE NAME	

DATE	
BY	
PROFILE	
SURVEYED	
PLOTTED	
CHECKED	
DATE	
NO.	
FILE NAME	

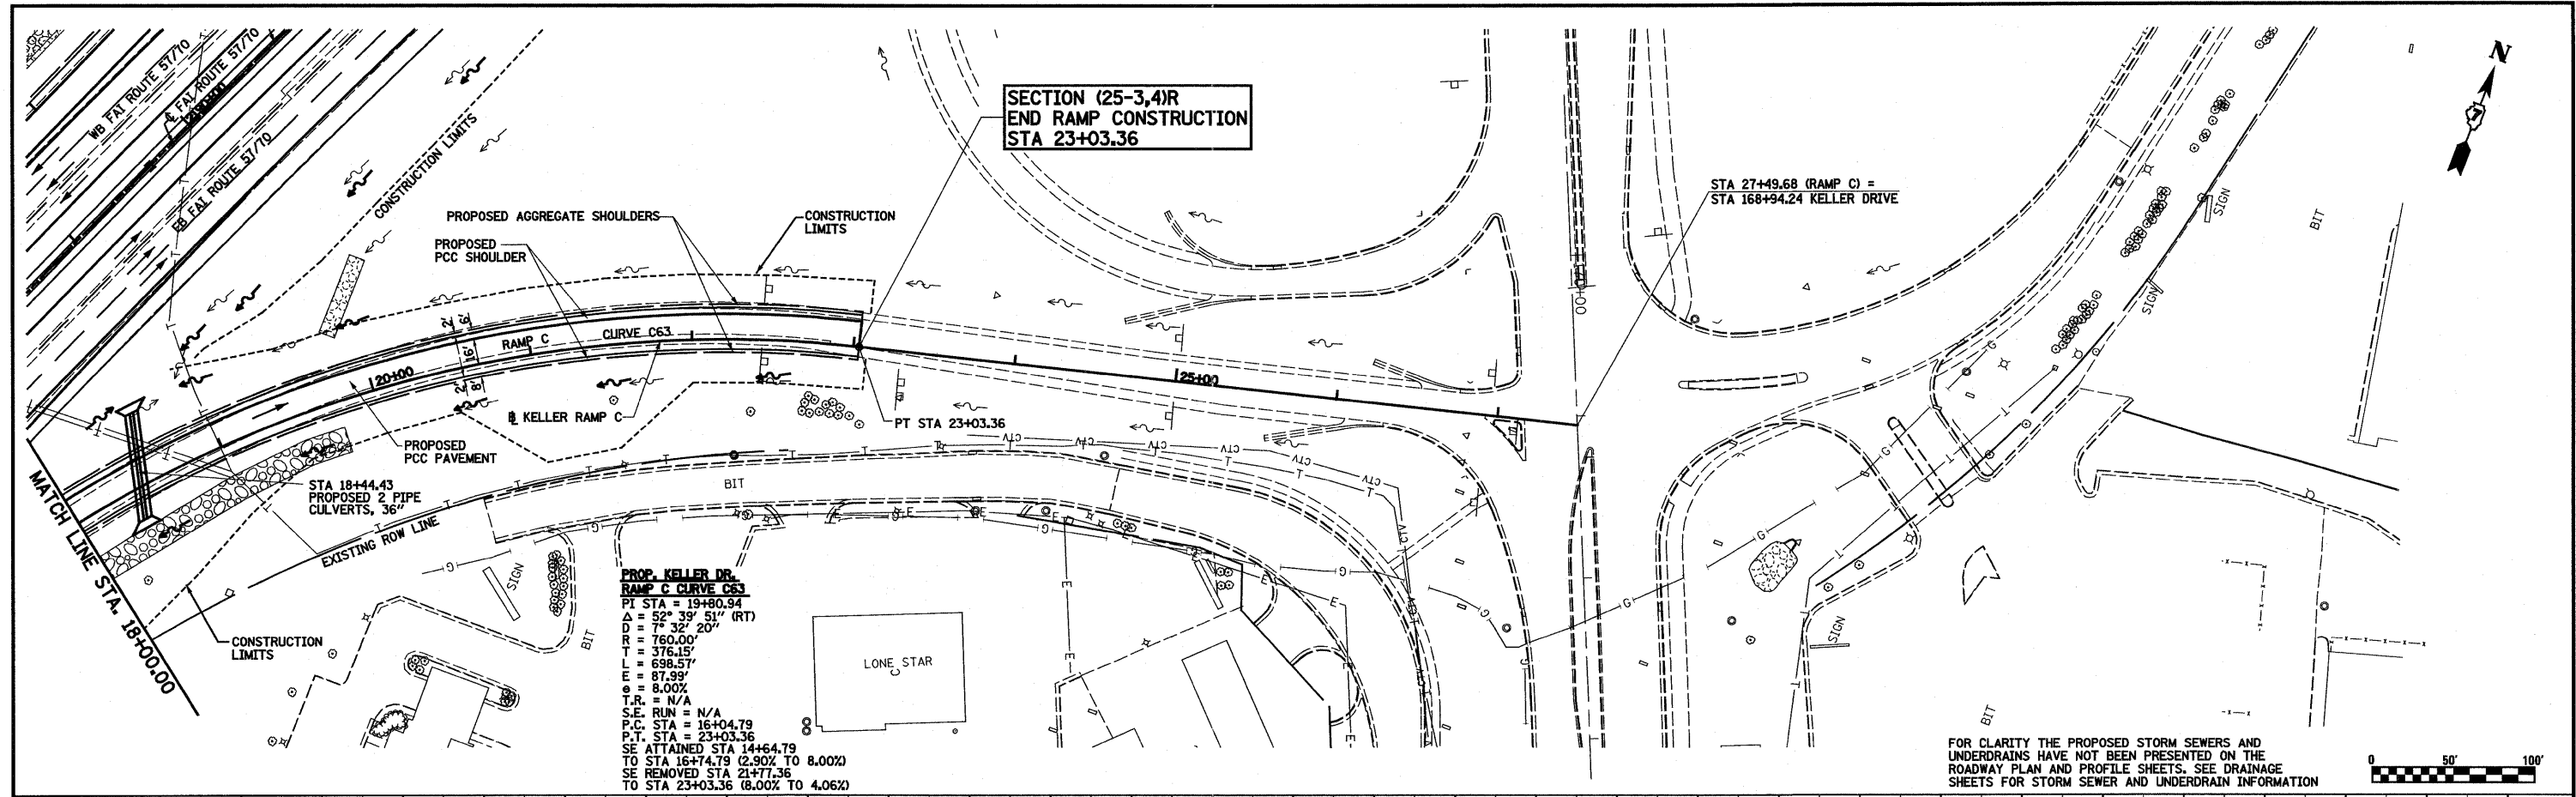

FILE NAME =	USER NAME = paul	DESIGNED - JWS	REVISED -	<b>STATE OF ILLINOIS DEPARTMENT OF TRANSPORTATION</b>	<b>PLAN AND PROFILE, RAMP C, KELLER DRIVE</b>	F.A.I. RTE.	SECTION	COUNTY	TOTAL SHEETS	SHEET NO.	
S:\Projects\403-00072-57-70\ dgn\keller\keller_VFP_5770.dgn	PLOT SCALE = 100.0000' / IN.	DRAWN - PDB	REVISED -			57/70	(25-3,4)R	EFFINGHAM	1098	75	
PLOT DATE = 3/18/2011	DATE = 6-5-08	CHECKED - BRM	REVISED -			CONTRACT NO. 74299					
		DATE = 6-5-08	REVISED -			FED. ROAD DIST. NO. ILLINOIS FED. AID PROJECT					