
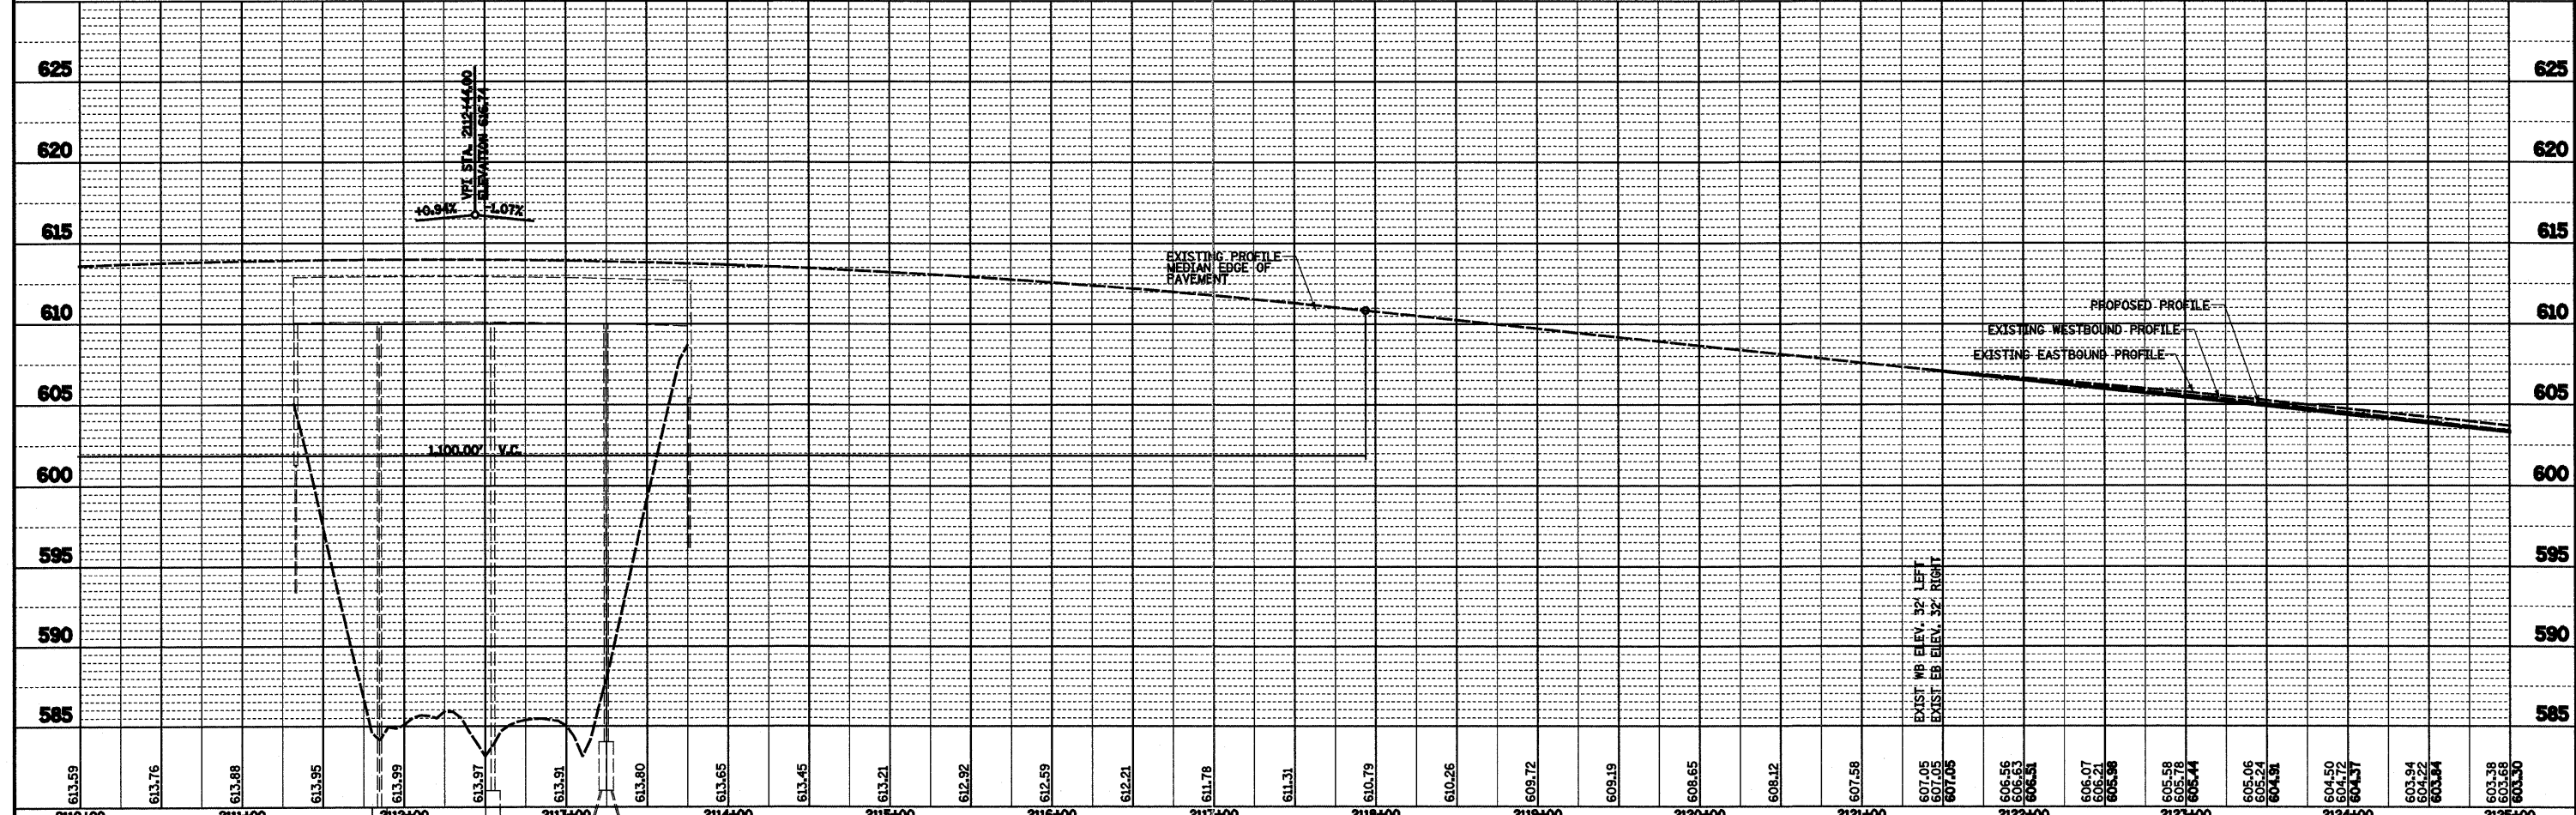


PLAN	SURVEYED	DATE
	PLOTTED	BY
	CHECKED	
	REVISIONS	
	NO. OF WAY CHECKED	
	CADD FILE NAME	
	NO.	

PROFILE	SURVEYED	DATE
	PLOTTED	BY
	CHECKED	
	REVISIONS	
	NOTATION CHKD	
	NO.	

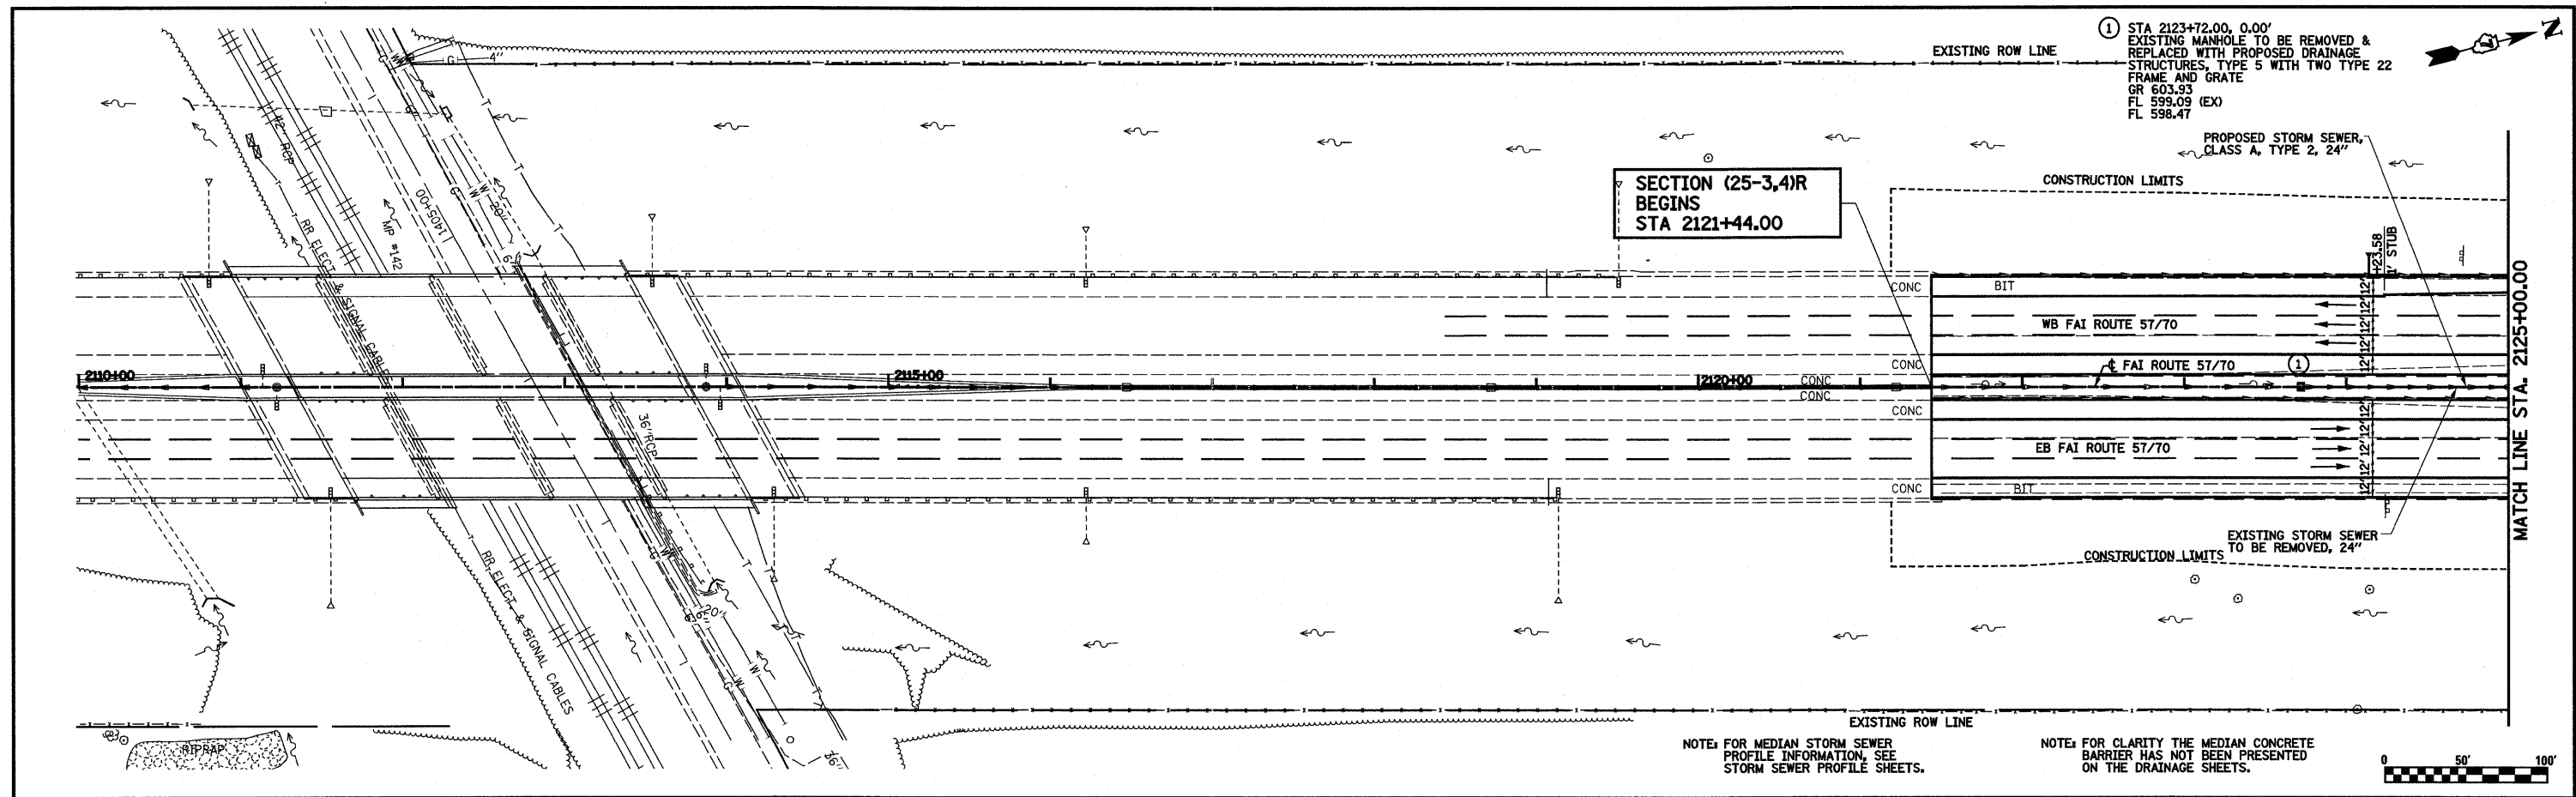

FILE NAME =	USER NAME = bseibal	DESIGNED - JWS	REVISED -	STATE OF ILLINOIS DEPARTMENT OF TRANSPORTATION	DRAINAGE PLAN AND PROFILE, FAI ROUTE 57/70			F.A.I. RTE.	SECTION	COUNTY	TOTAL SHEETS	SHEET NO.
PROJECT NO. 403-00072-57-70	PLLOT SCALE = 1/80000' / IN.	DRAWN - PDB	REVISED -		57/70	(25-3,4)R	EFFINGHAM	1098	159			
DATE = 3/19/2011	DATE = 4-08-08	CHECKED - BRM	REVISED -		SCALE: 1"=50'	SHEET NO. 1 OF 12 SHEETS	STA. 2110+00.00 TO STA. 2125+00.00	FED. ROAD DIST. NO.	ILLINOIS FED. AID PROJECT	CONTRACT NO. 74299		
		DATE - 4-08-08	REVISED -									