
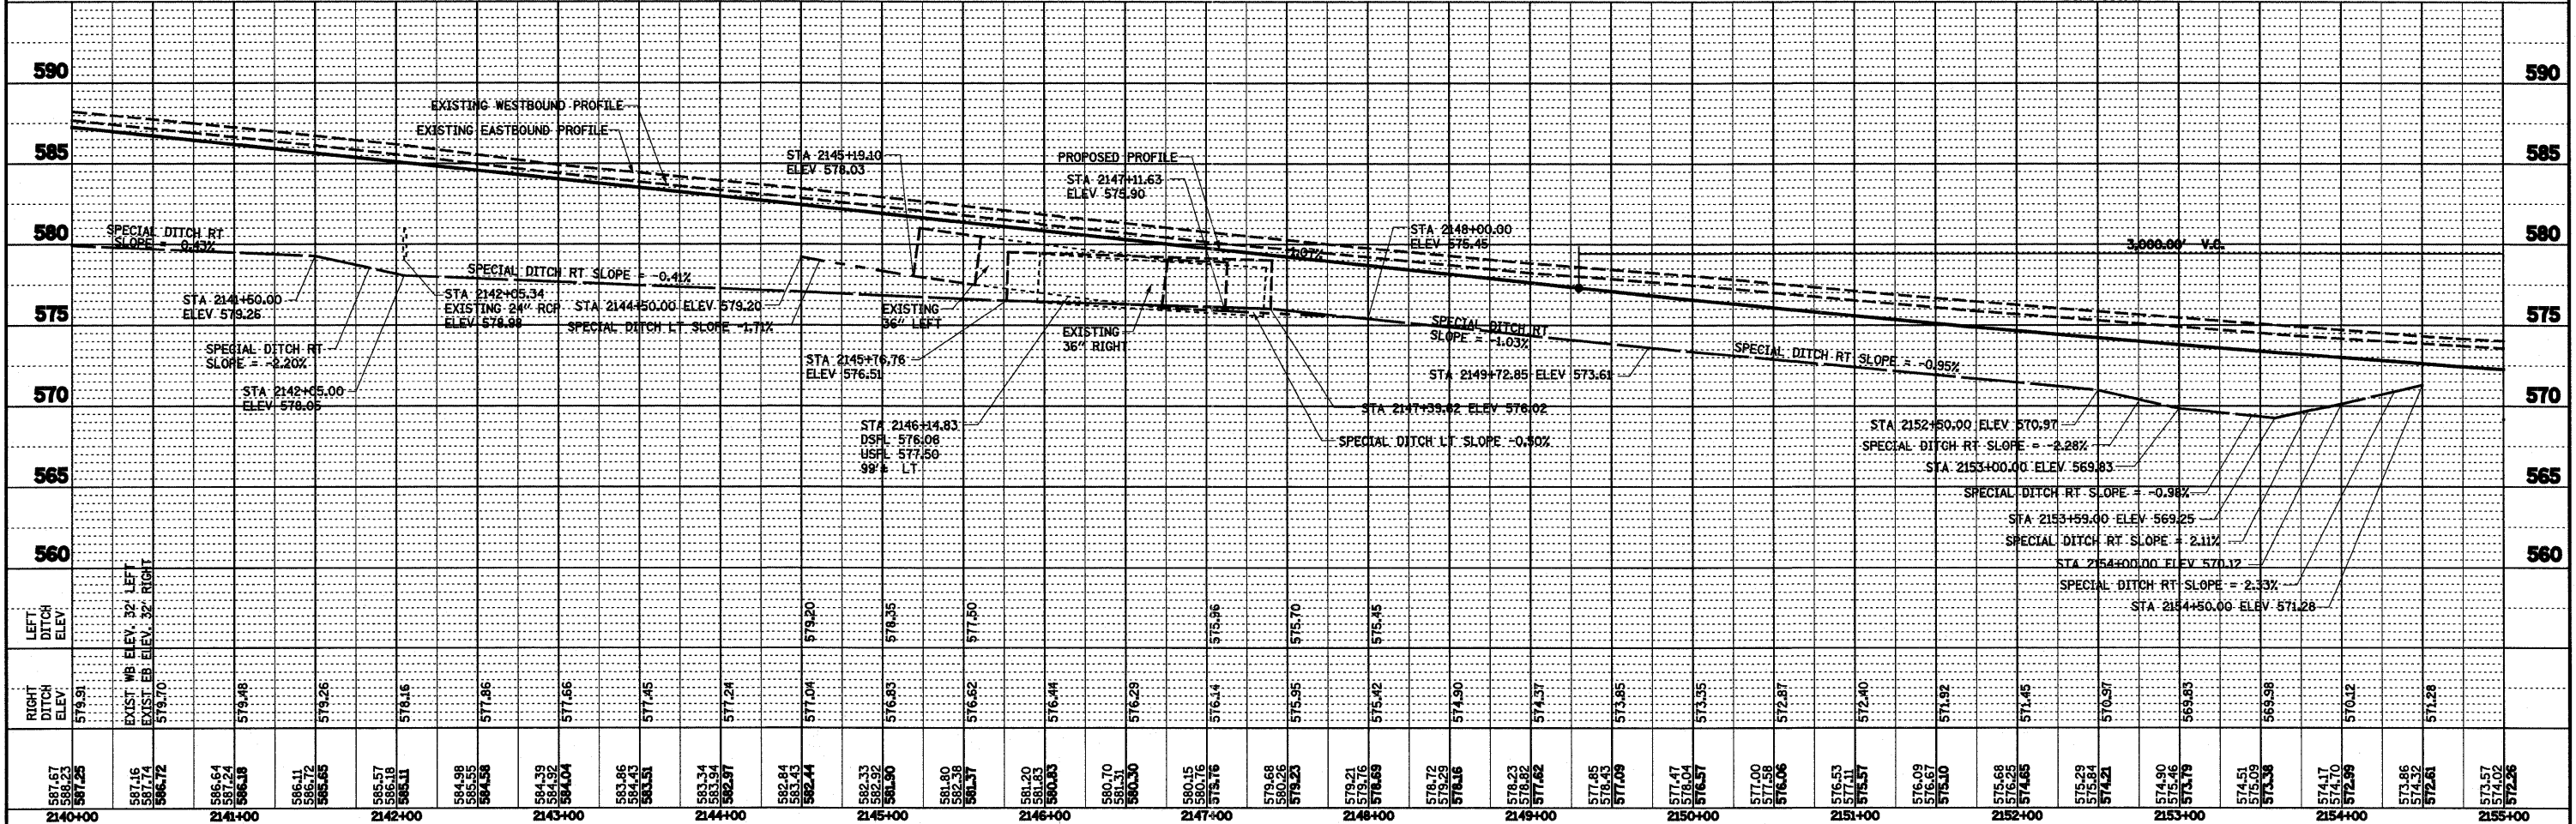


DATE	
BY	
PLAN	
SURVEYED	
ALIGNED	
CHECKED	
NO. OF REVISIONS	
NO.	

DATE	
BY	
PROFILE	
SURVEYED	
GRADES CHECKED	
BLM. NOTED	
STRUCTURE NOTATIONS	
NO.	

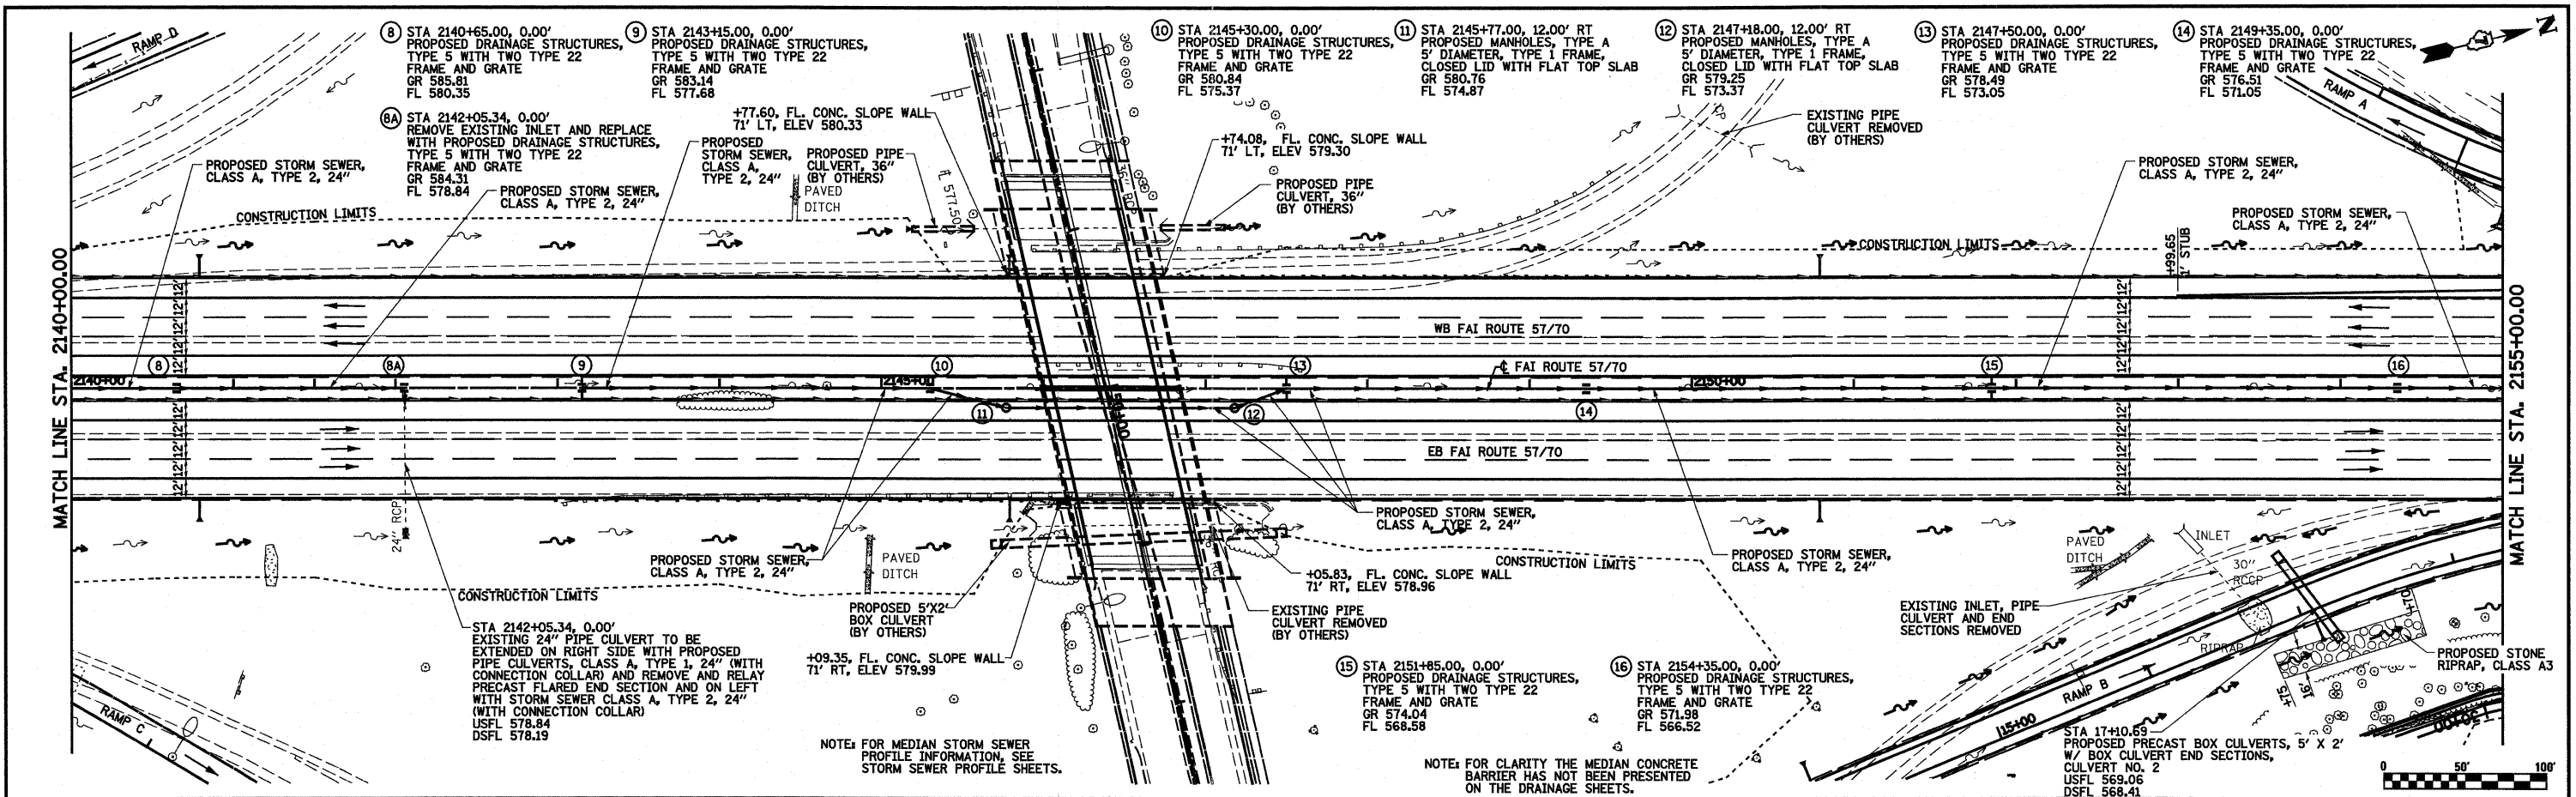

FILE NAME =	USER NAME = paul	DESIGNED - JWS	REVISED - 4-27-11
S:\Projects\403-00072-57-70\dgn\ML_Keller\Info Revs 4-29-2010\pp_5770.Revs 4-29-2010.dgn		DRAWN - PDB	REVISED -
PLOT SCALE = 1/8" = 1' IN.		CHECKED - BRM	REVISED -
PLOT DATE = 4/28/2011		DATE - 4-08-08	REVISED -

STATE OF ILLINOIS
DEPARTMENT OF TRANSPORTATION

DRAINAGE PLAN AND PROFILE, FAI ROUTE 57/70

SCALE: 1"=50' SHEET NO. 3 OF 12 SHEETS STA. 2140+00.00 TO STA. 2155+00.00

F.A.I. RTE.	SECTION	COUNTY	TOTAL SHEETS	SHEET NO.
57/70	(25-3,4R)	EFFINGHAM	1098	161
FED. ROAD DIST. NO.			CONTRACT NO. 74299	
ILLINOIS FED. AID PROJECT				