
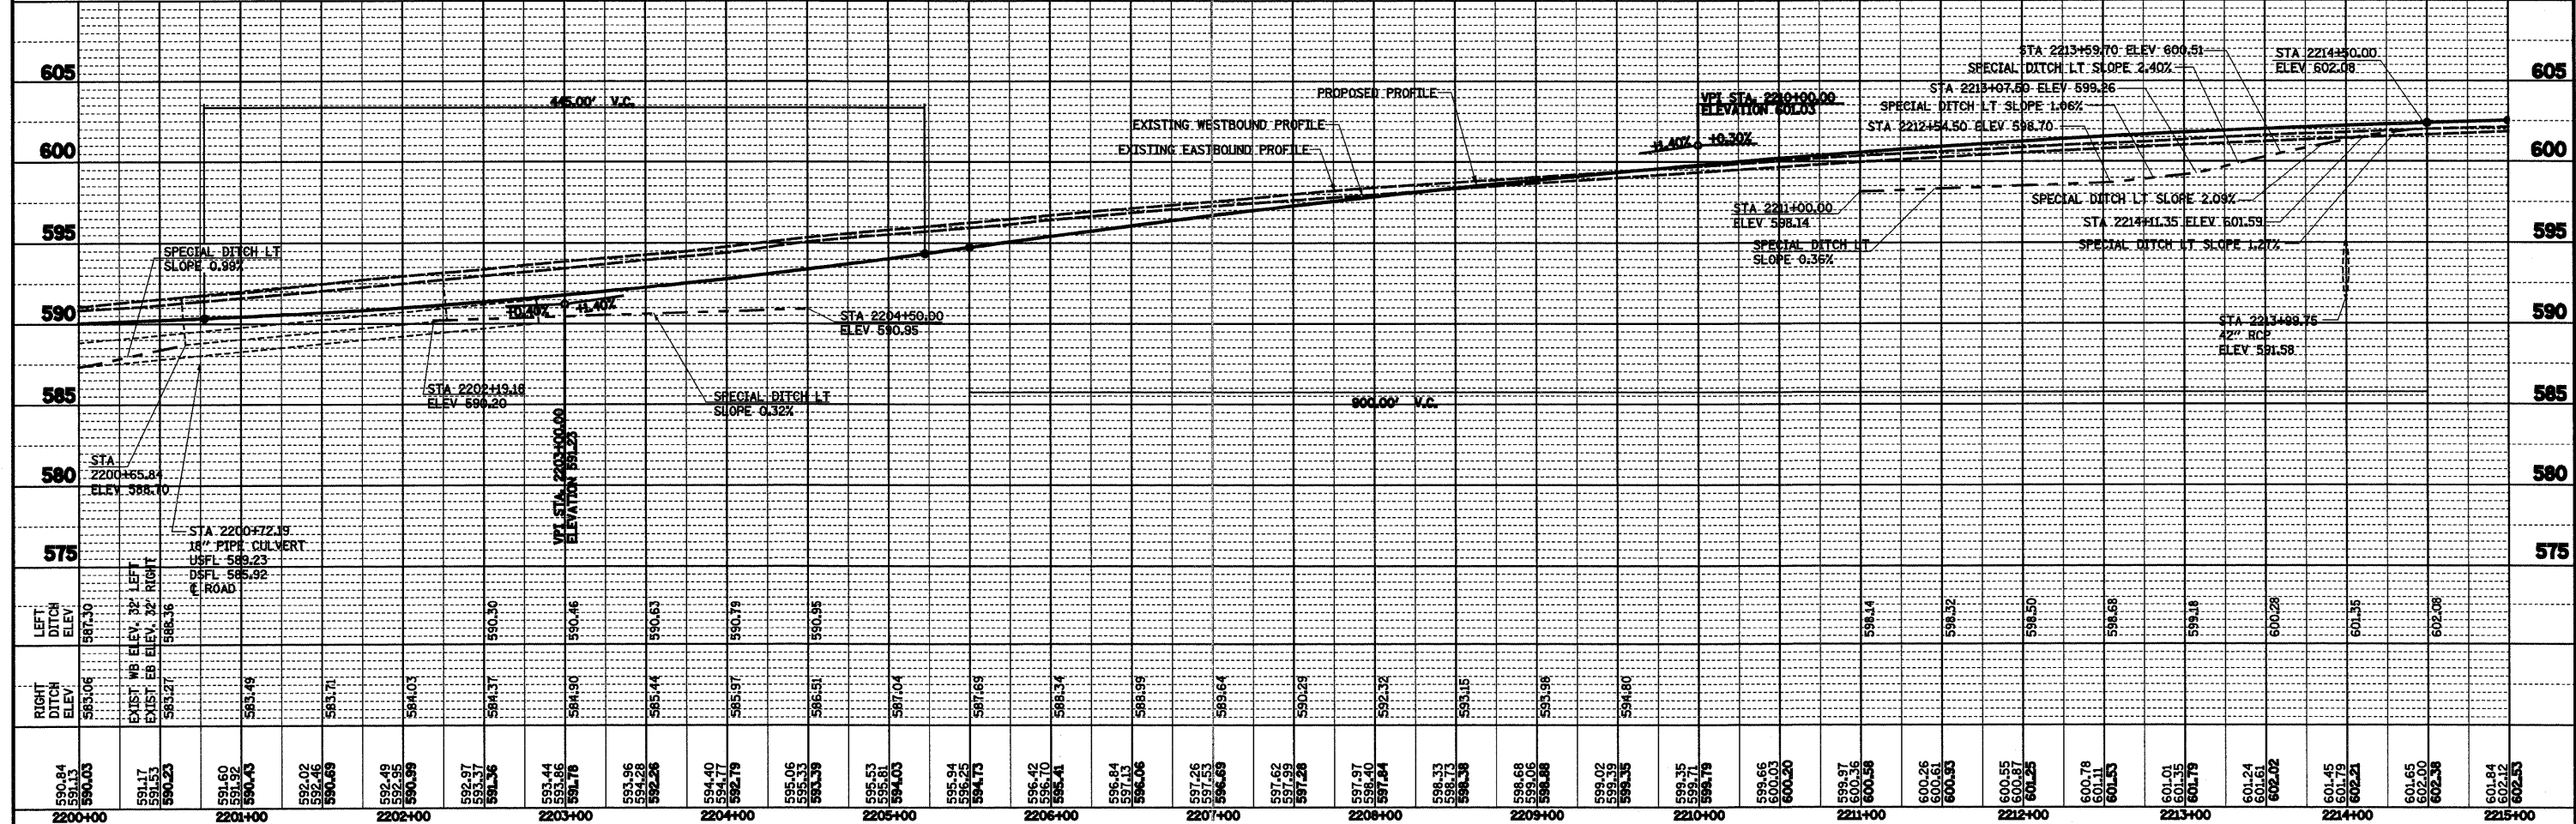


PLAN	SURVEYED	BY	DATE
	PLOTTED		
	CHECKED		
	REVISIONS		
	NO. DATE		
	NO. DATE		
	NO. DATE		
	NO. DATE		

PROFILE	SURVEYED	BY	DATE
	PLOTTED		
	CHECKED		
	REVISIONS		
	NO. DATE		
	NO. DATE		
	NO. DATE		
	NO. DATE		

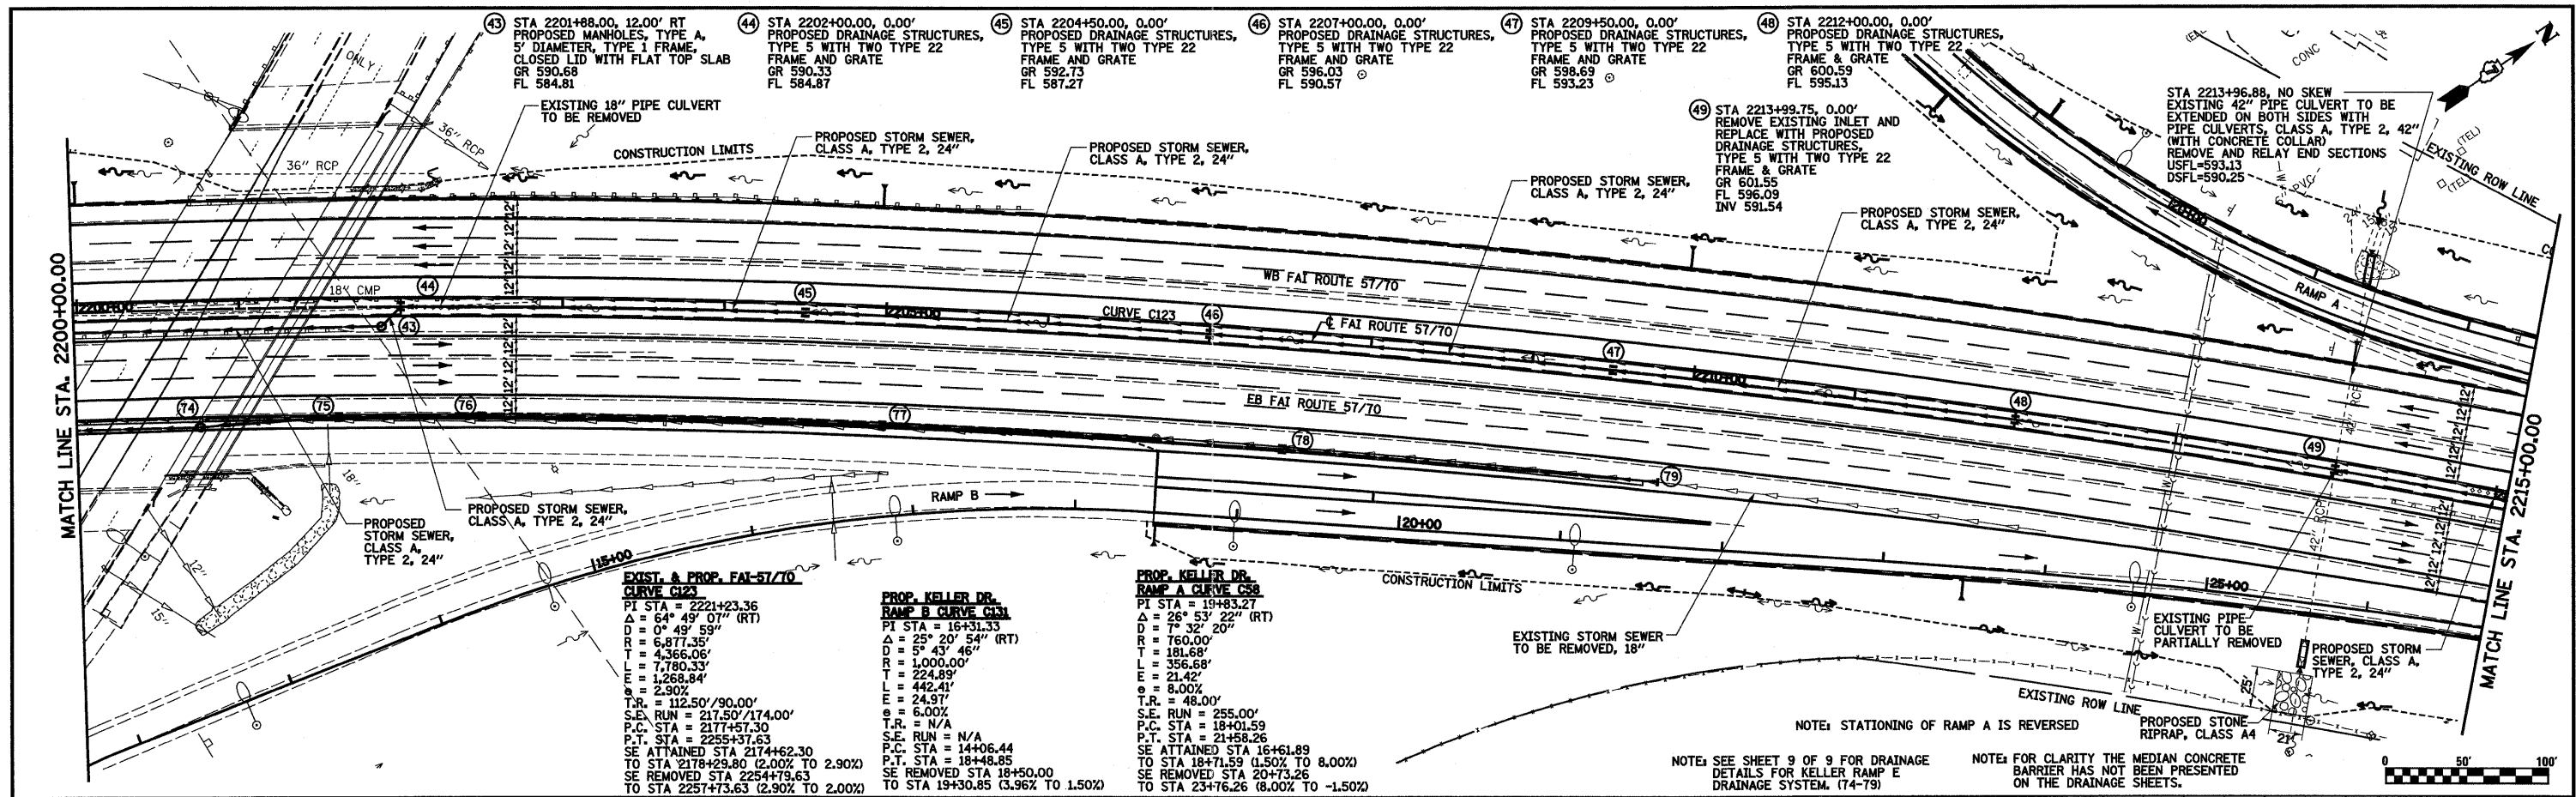

FILE NAME =	USER NAME = bbsab	DESIGNED - JWS	REVISED -	STATE OF ILLINOIS DEPARTMENT OF TRANSPORTATION	DRAINAGE PLAN AND PROFILE, FAI ROUTE 57/70	F.A.I. RTE. 57/70 SECTION (25-3,4)R COUNTY EFFINGHAM TOTAL SHEETS 1098 SHEET NO. 165
sa\Projects\403-0002\57-70\dm\Keller\dm\pp_570.dwg		DRAWN - PDB	REVISED -			
		CHECKED - BRM	REVISED -			
		DATE - 4-08-08	REVISED -			
PLOT SCALE = 1/8"=100' / IN.				SCALE: 1"=50'		SHEET NO. 7 OF 12 SHEETS
PLOT DATE = 3/18/2011				STA. 2200+00.00 TO STA. 2215+00.00		FED. ROAD DIST. NO. ILLINOIS FED. AID PROJECT
						CONTRACT NO. 74299