
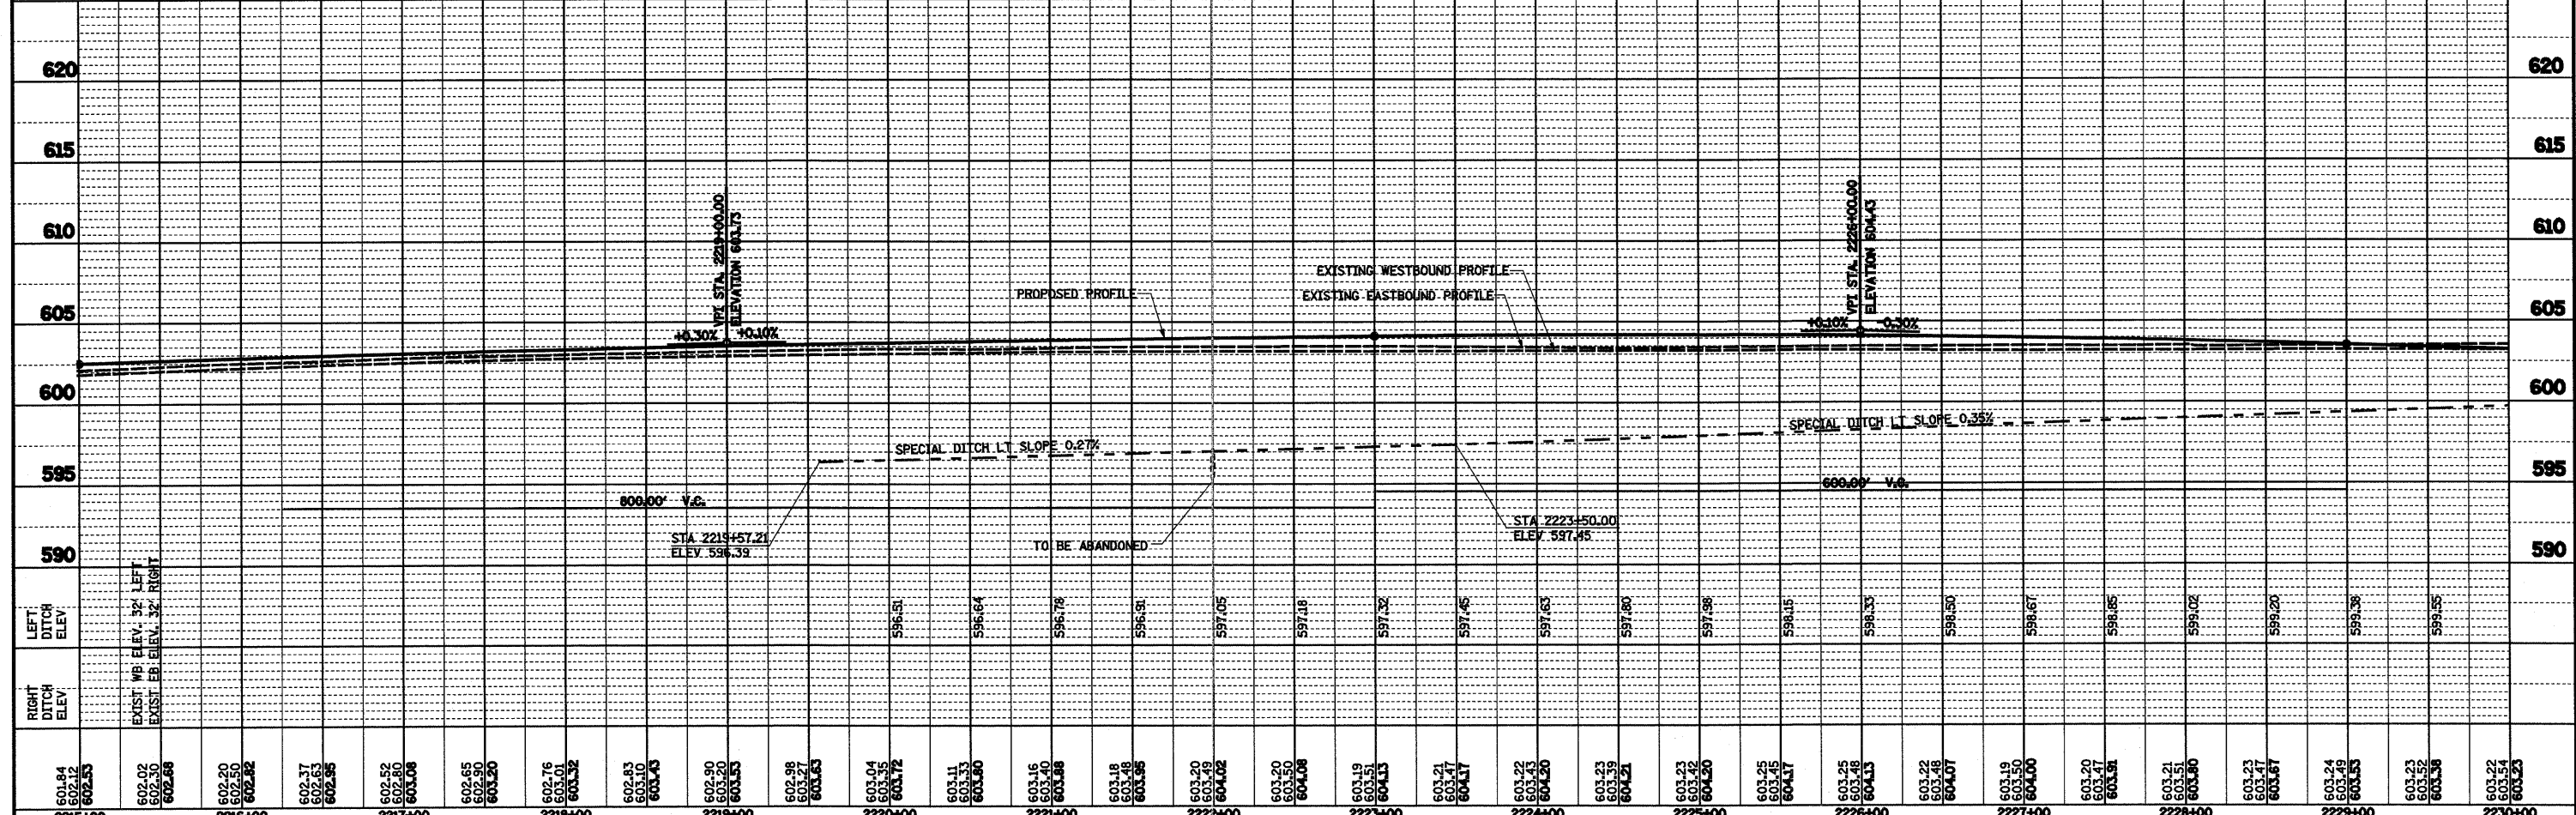


PLAN	SURVEYED	BY	DATE
	PLOTTED		
	CHECKED		
	RT. OF WAY CHECKED		
	NO. _____		
	NO. _____		

PROFILE	SURVEYED	BY	DATE
	PLOTTED		
	CHECKED		
	SHADES OF CUT		
	STRUCTURE NOTATIONS CHK'D		
	NO. _____		
	NO. _____		

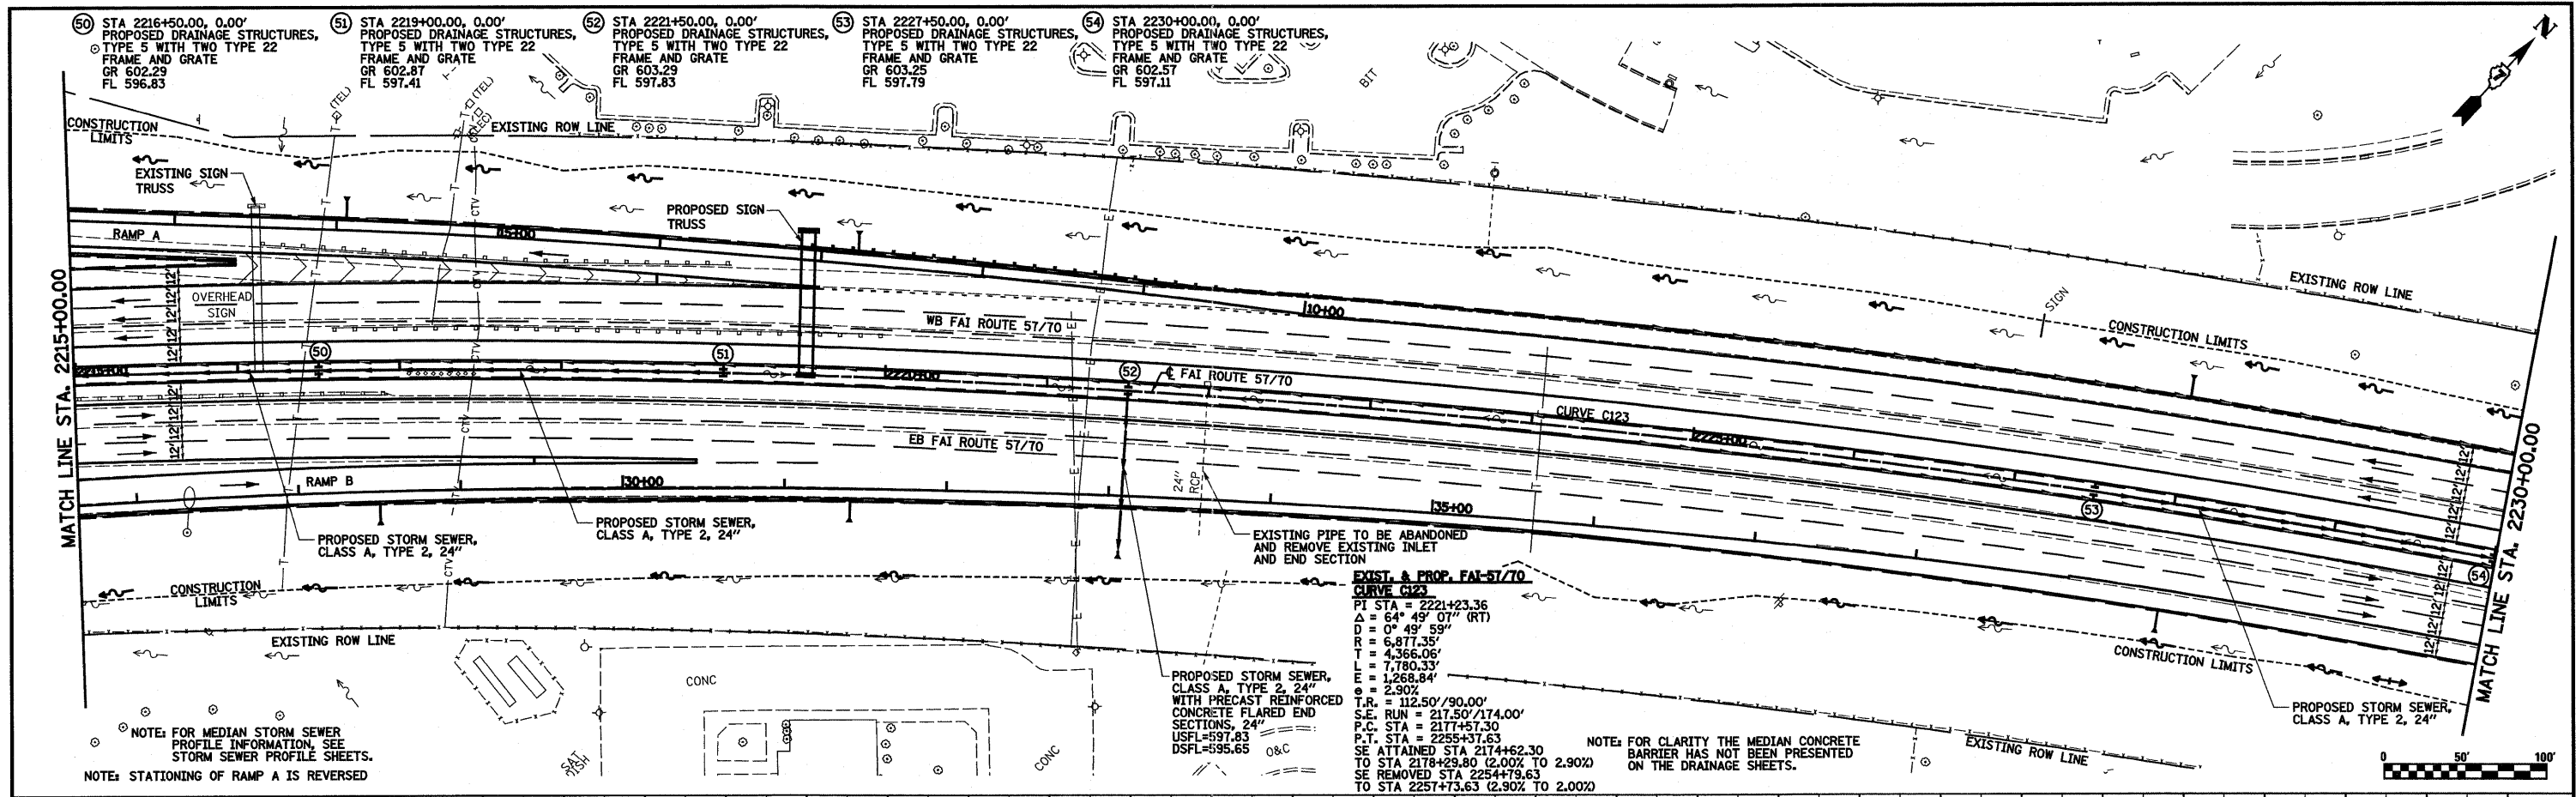

FILE NAME =	USER NAME = baesbal	DESIGNED - JWS	REVISED -	STATE OF ILLINOIS DEPARTMENT OF TRANSPORTATION	DRAINAGE PLAN AND PROFILE, FAI ROUTE 57/70	F.A.I. RTE.	SECTION	COUNTY	TOTAL SHEETS	SHEET NO.
SA\Projects\403-0007\57-70\drn\ML_Keller\drn_pp_5770.dwg	PLOT SCALE = 100.0000' / IN.	DRAWN - PDB	REVISED -			57/70	(25-3,4)R	EFFINGHAM	1098	166
PLOT DATE = 3/18/2011	DATE - 4-08-08	CHECKED - BRM	REVISED -			SCALE: 1"=50'	SHEET NO. 8 OF 12 SHEETS	STA. 2215+00.00 TO STA. 2230+00.00	FED. ROAD DIST. NO.	ILLINOIS FED. AID PROJECT
		DATE - 4-08-08	REVISED -							CONTRACT NO. 74299