
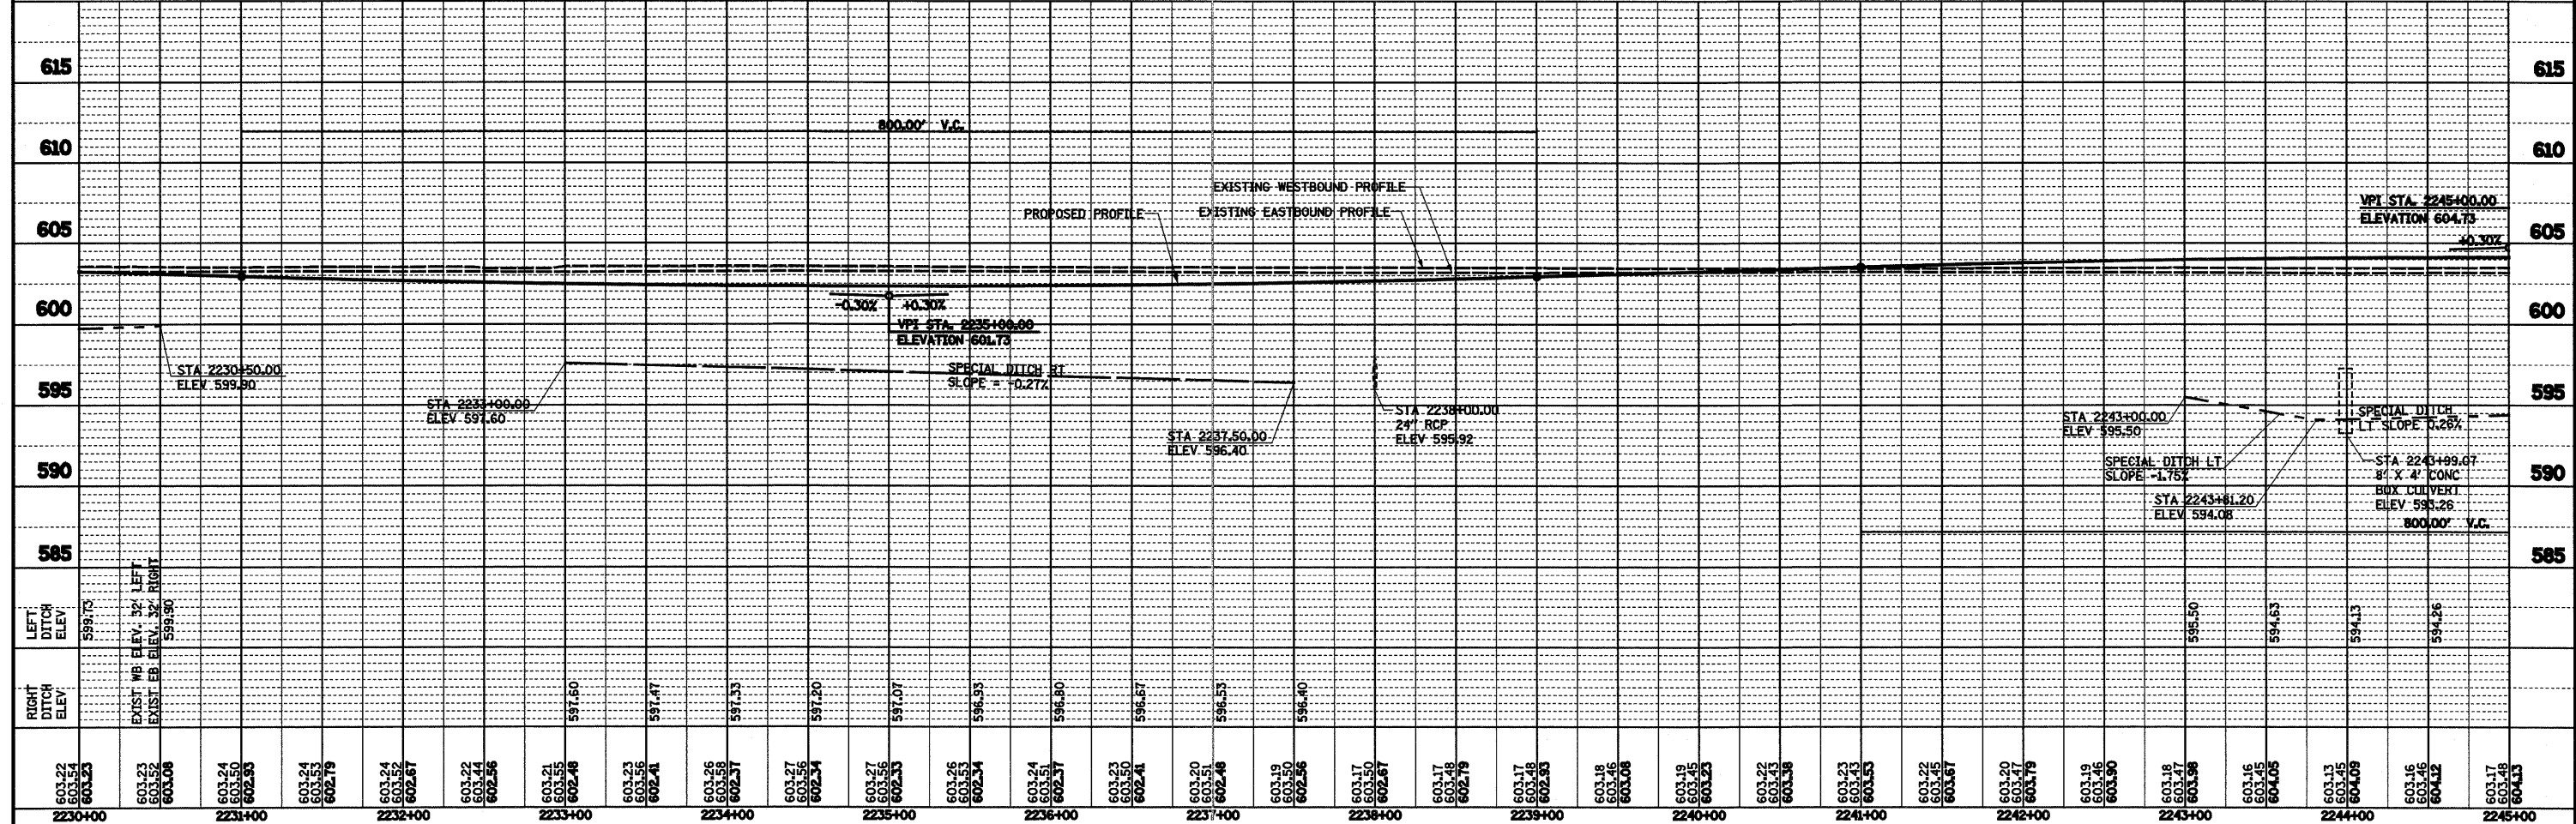


PLAN	SURVEYED	DATE
	PLOTTED	
	CHECKED	
	BY	
	NO.	
	DATE	

PROFILE	SURVEYED	DATE
	PLOTTED	
	CHECKED	
	BY	
	NO.	
	DATE	

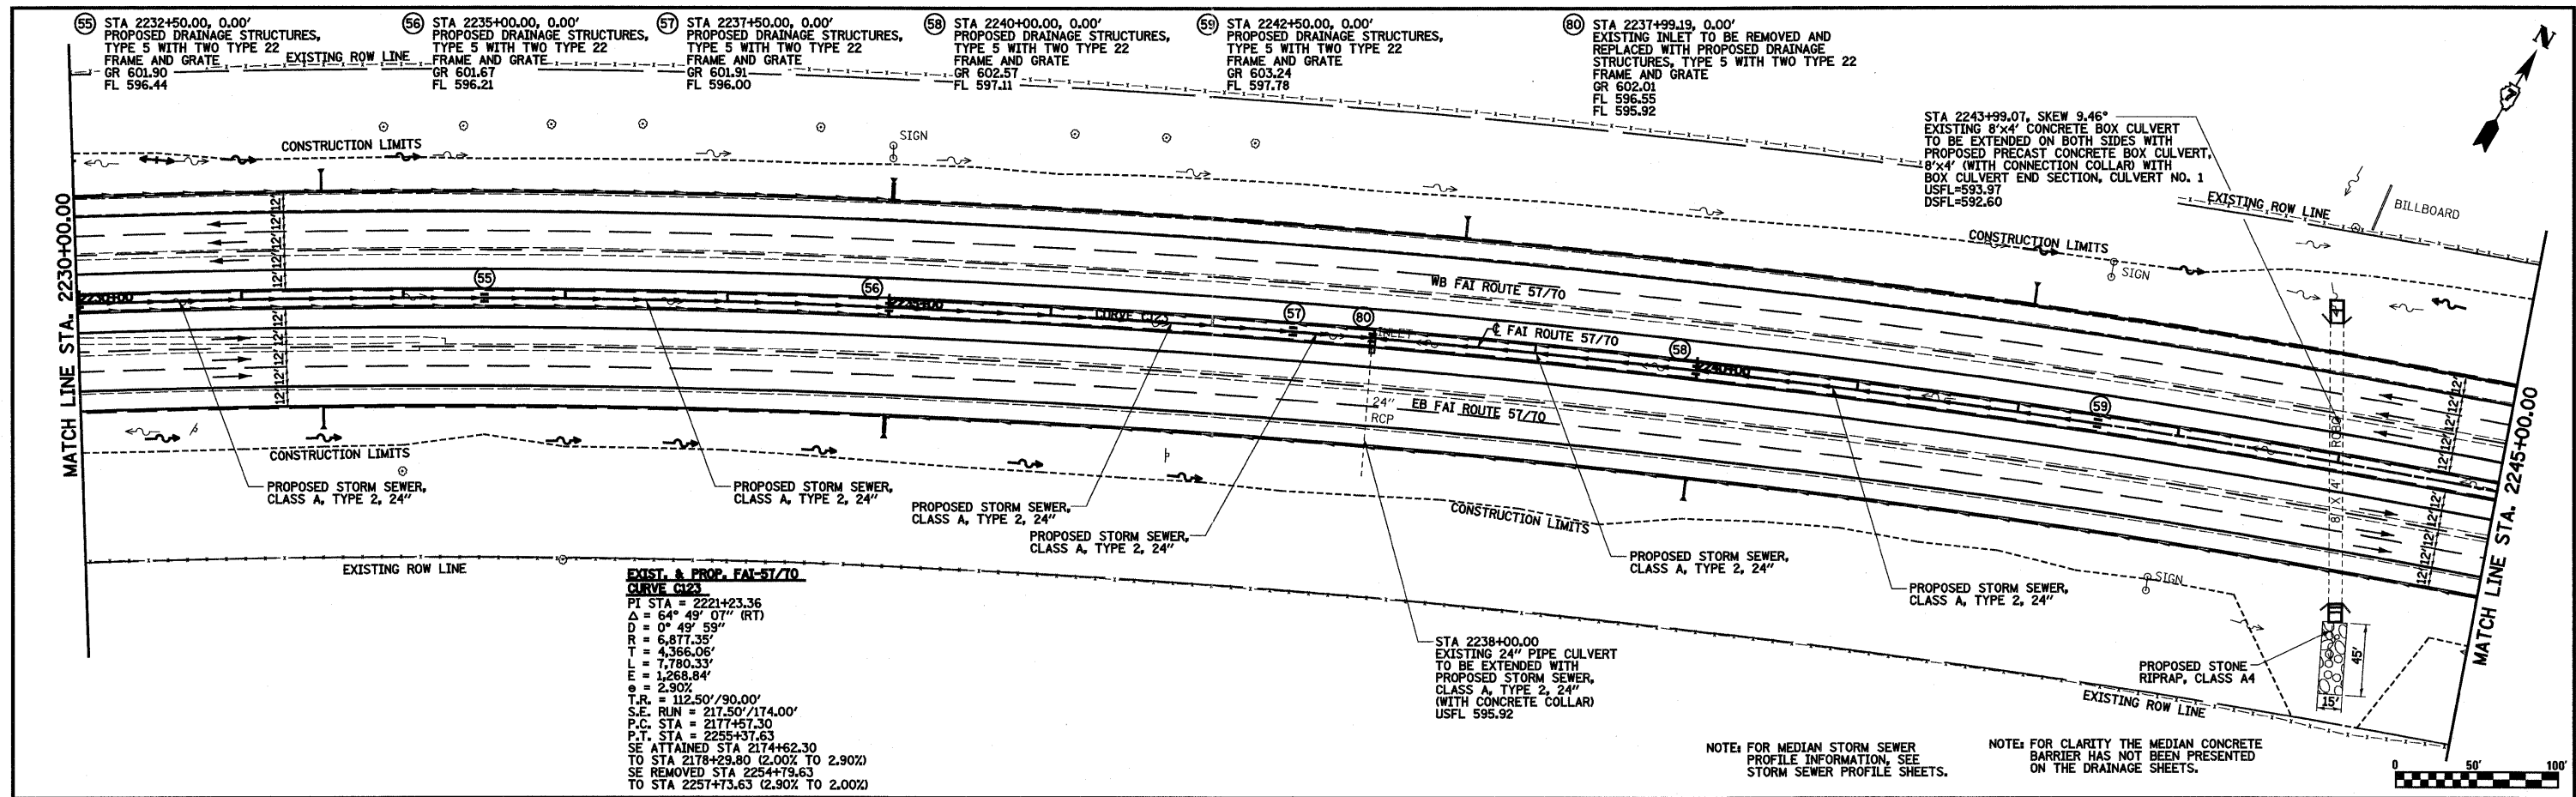

FILE NAME =	USER NAME = bseabal	DESIGNED - JWS	REVISED -	STATE OF ILLINOIS DEPARTMENT OF TRANSPORTATION	DRAINAGE PLAN AND PROFILE, FAI ROUTE 57/70	F.A.I. RTE.	SECTION	COUNTY	TOTAL SHEETS	SHEET NO.		
PL0T SCALE = 100,0000' / IN.	DRAWN - PDB	REVISED -	57/70			(25-3,4R)	EFFINGHAM	1098	167			
PL0T DATE = 3/18/2011	CHECKED - BRM	REVISED -	SCALE: 1"=50'			SHEET NO. 9 OF 12 SHEETS		STA. 2230+00.00 TO STA. 2245+00.00	FED. ROAD DIST. NO.	ILLINOIS FED. AID PROJECT		
	DATE - 4-08-08	REVISED -						CONTRACT NO. 74299				