
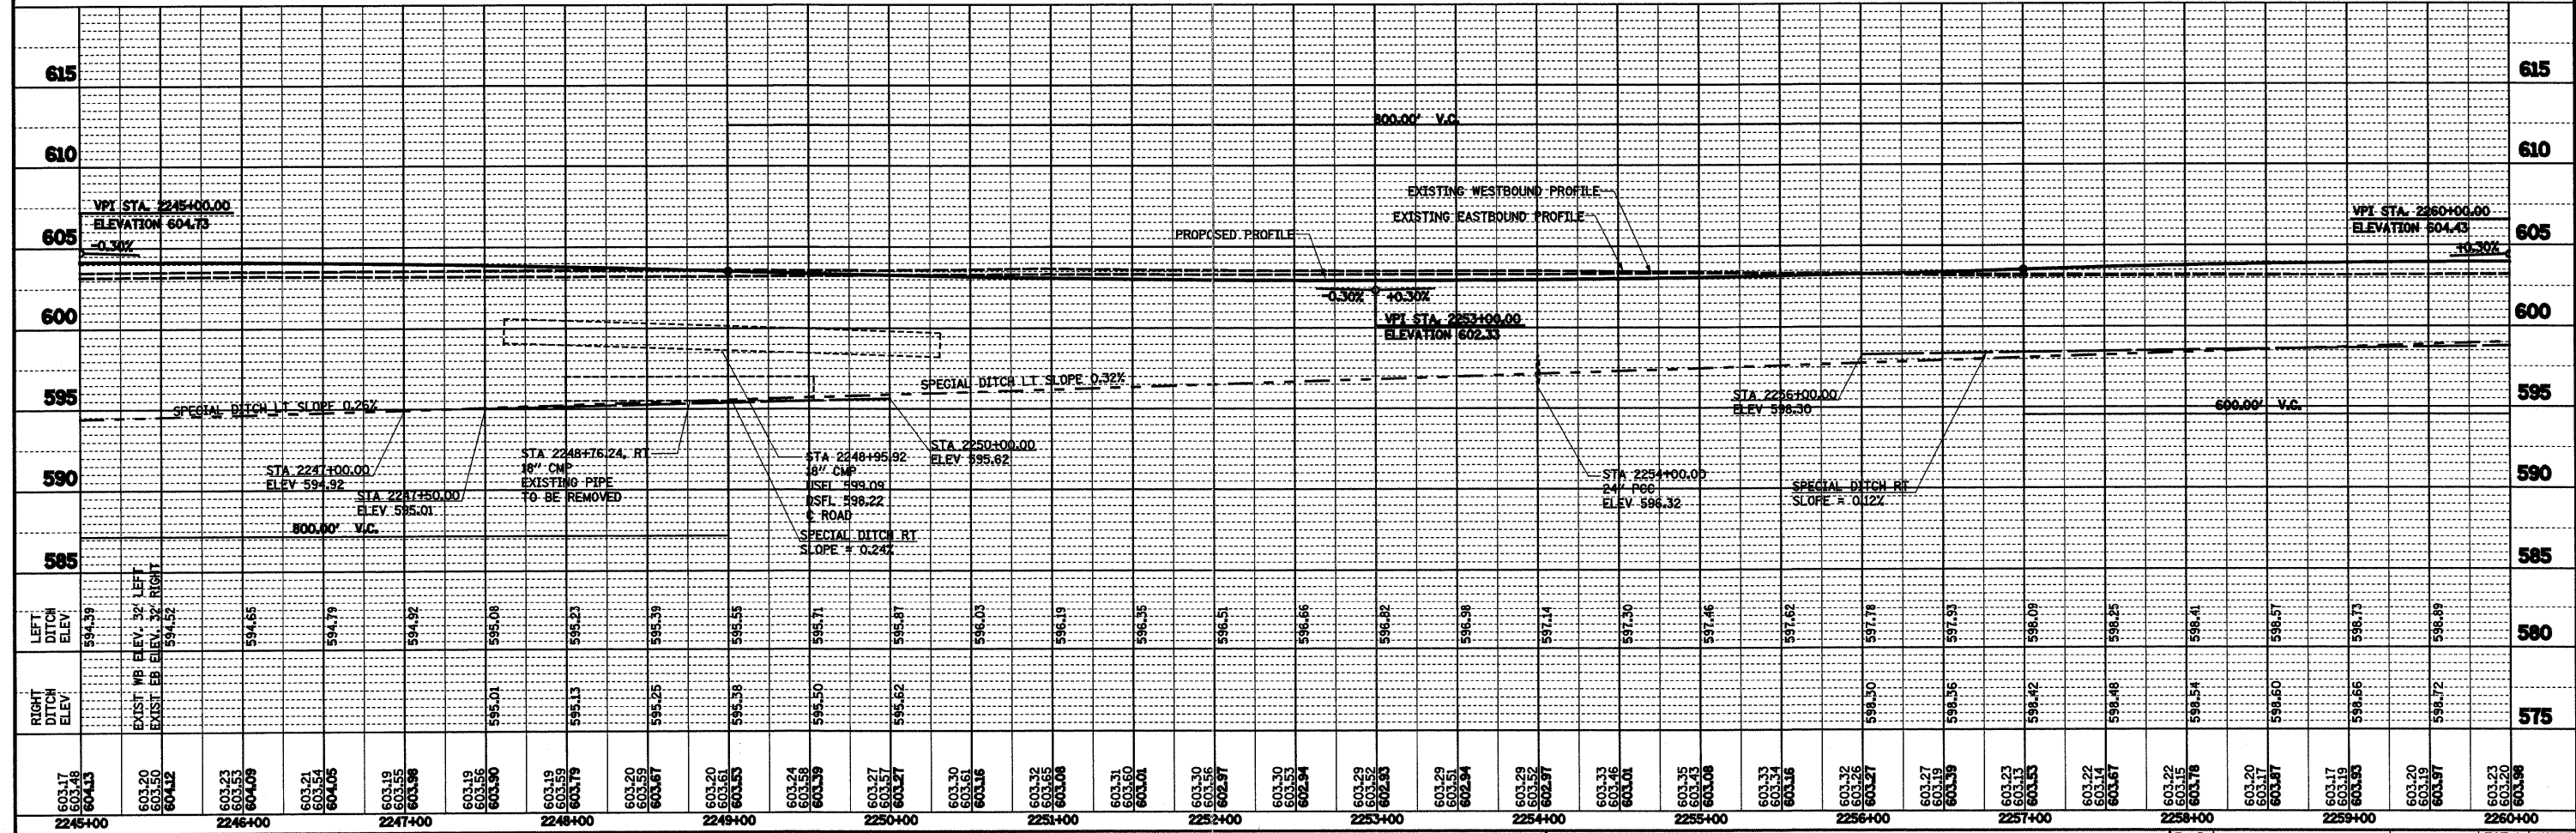


PLAN	SURVEYED	BY	DATE
	PLOTTED		
	NOTED		
	REVISIONS		
	REL. OF WAY CHECKED		
	CADD FILE NAME		
	NO.		

PROFILE	SURVEYED	BY	DATE
	PLOTTED		
	NOTED		
	REVISIONS		
	STRUCTURE NOTATIONS OK'D		
	NO.		

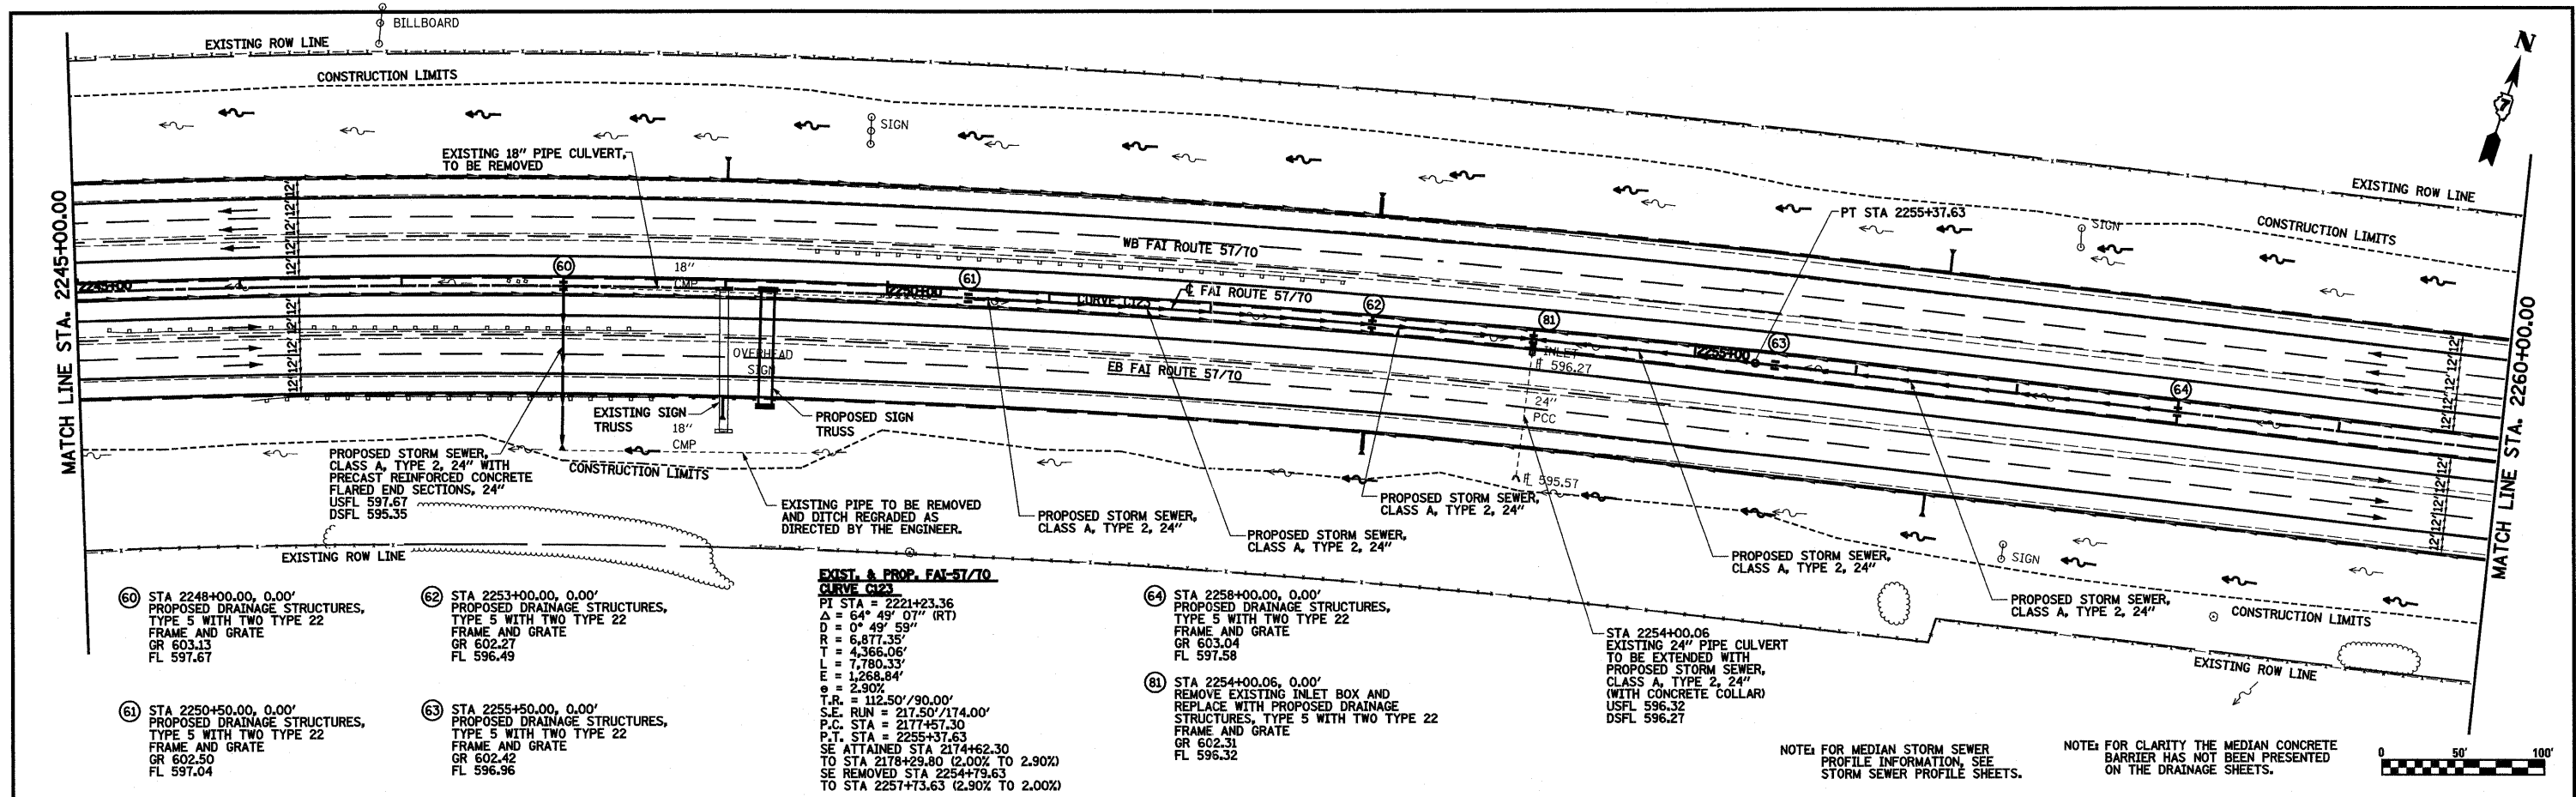

FILE NAME =	USER NAME = bseibel	DESIGNED - JWS	REVISED -	STATE OF ILLINOIS DEPARTMENT OF TRANSPORTATION DRAINAGE PLAN AND PROFILE, FAI ROUTE 57/70	SECTION (25-3,4)R COUNTY EFFINGHAM TOTAL SHEETS 1098 SHEET NO. 168 CONTRACT NO. 74299
PLOT SCALE = 100.0000' / IN.	CHECKED - BRM	REVISED -	REVISED -		
PLOT DATE = 3/18/2011	DATE - 4-08-08	REVISED -	REVISED -		