
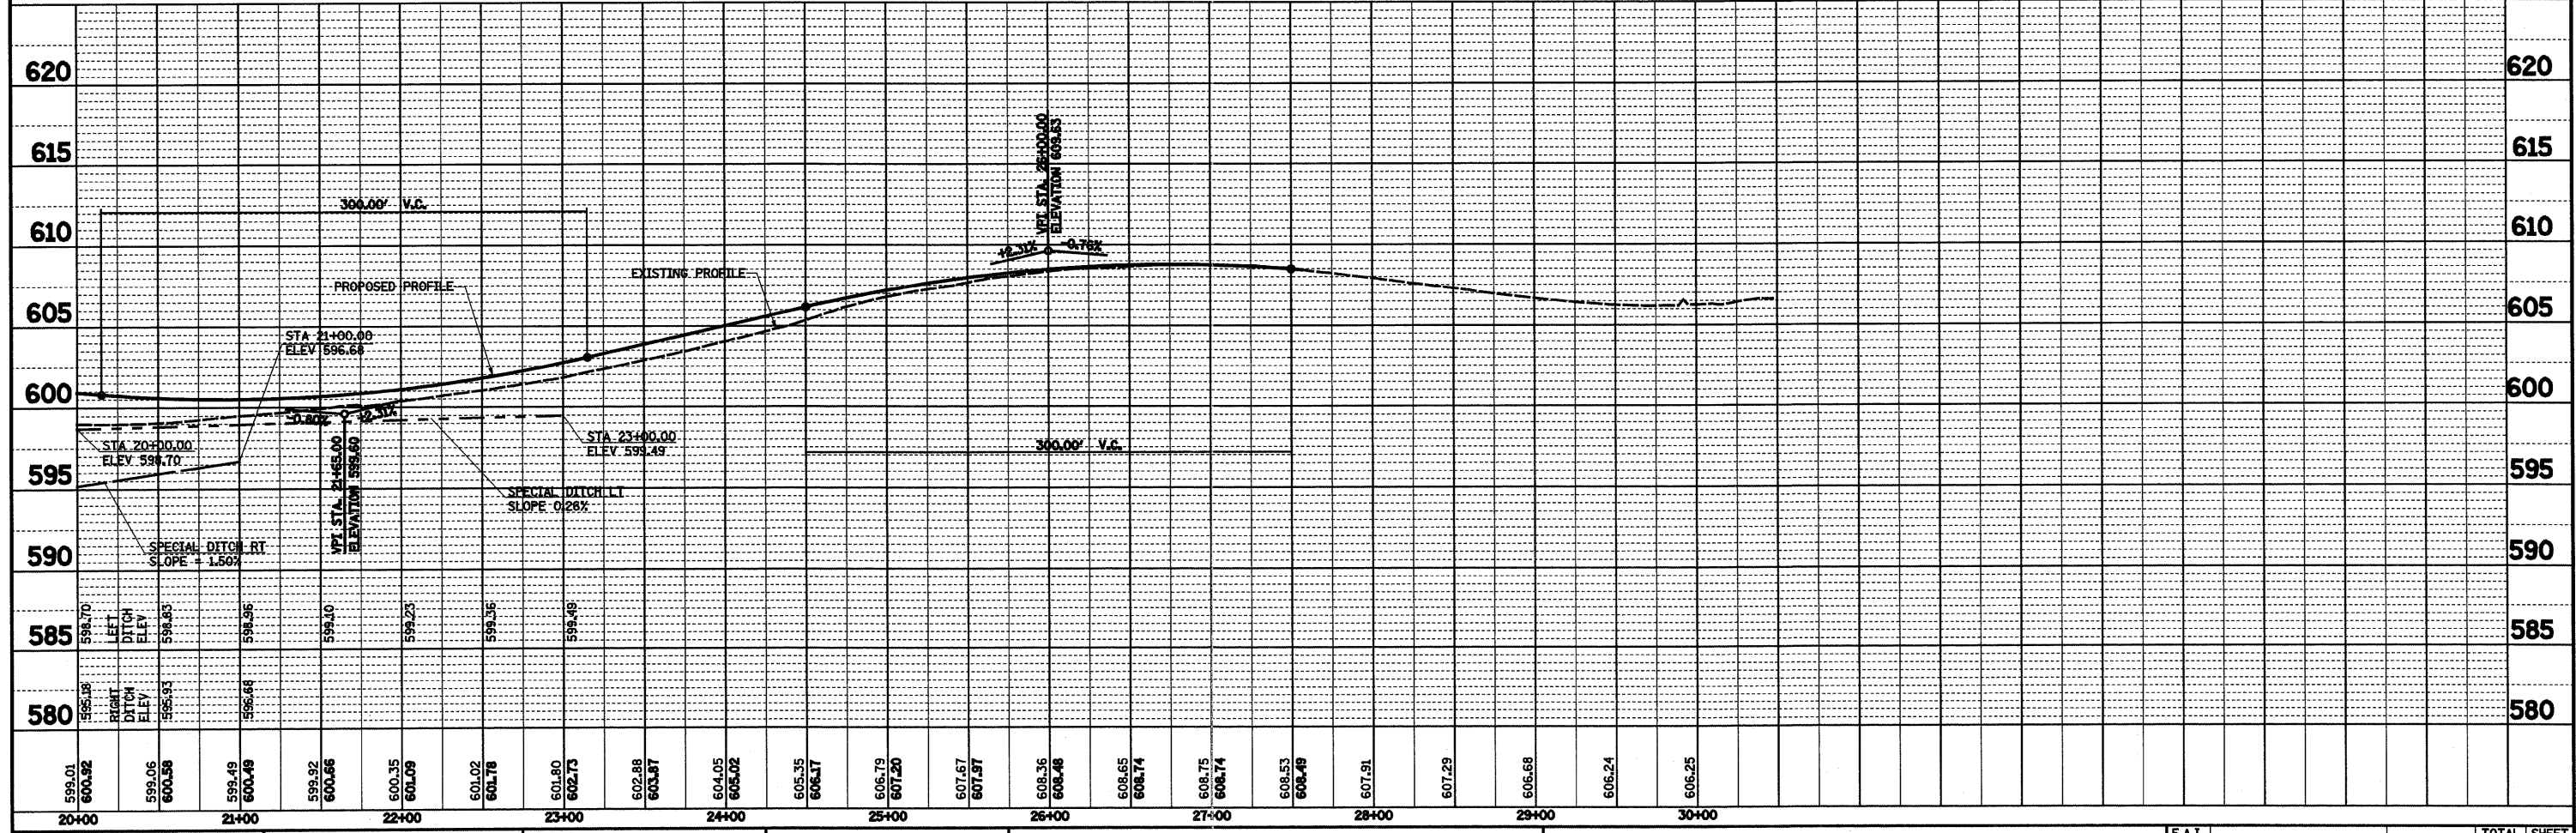


PLAN	SURVEYED	BY	DATE
	ALIGNED		
	CHECKED		
	RT. OF WAY		
	CADD FILE NAME		
	NO.		

PROFILE	SURVEYED	BY	DATE
	PLOTTED		
	CHECKED		
	STRUCTURE		
	NOTATIONS		
	CHKD		
	NO.		

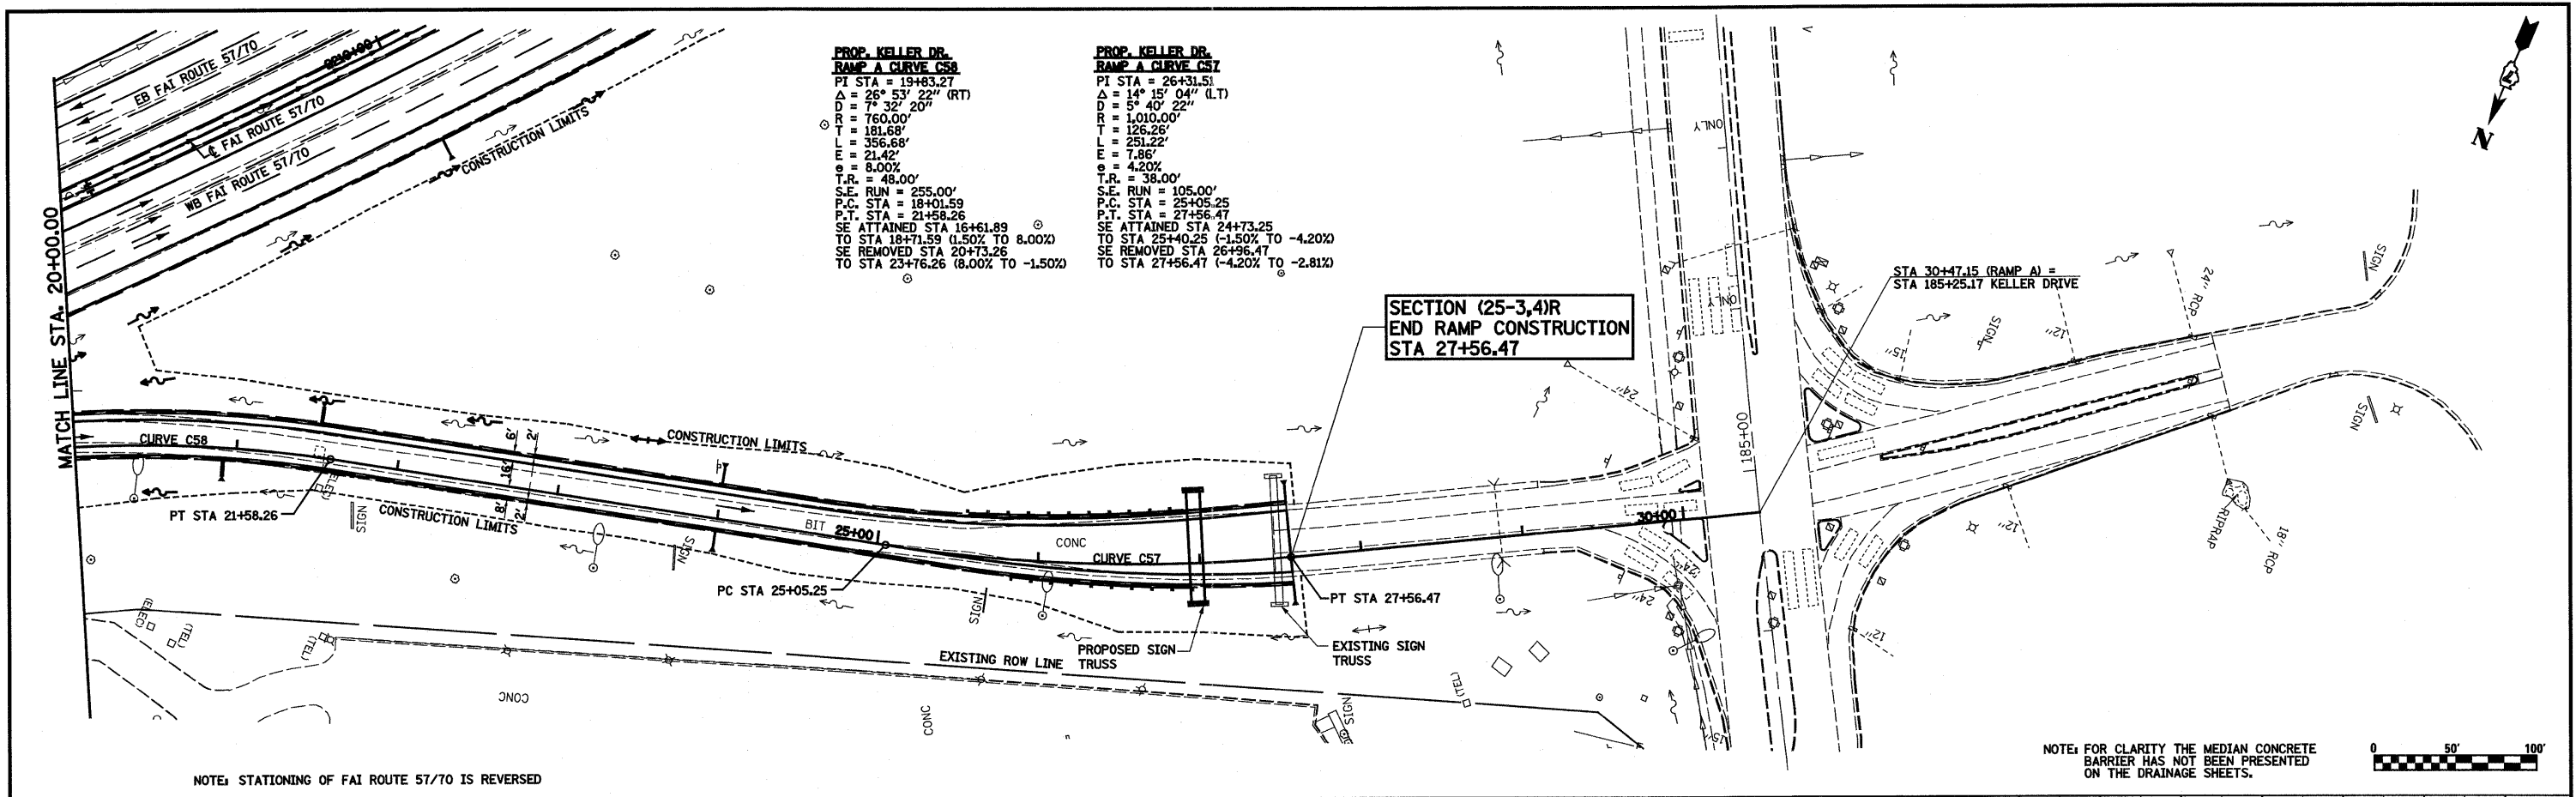

FILE NAME =	USER NAME = bseibel	DESIGNED - JWS	REVISED -	<b>STATE OF ILLINOIS</b> <b>DEPARTMENT OF TRANSPORTATION</b>	<b>DRAINAGE PLAN AND PROFILE, KELLER DRIVE - RAMP A</b>	F.A.I. RTE.	SECTION	COUNTY	TOTAL SHEETS	SHEET NO.	
SA\Project\483\887257-70.dwg\Keller Drive.rpt.571.dwg	PLOT SCALE = 1/80,000" / IN.	DRAWN - PDB	REVISED -			57/70	(25-3,4)R	EFFINGHAM	1098	180	
PLOT DATE = 3/18/2011	DATE = 4-08-08	CHECKED - BRM	REVISED -			CONTRACT NO. 74299					
		DATE = 4-08-08	REVISED -			FED. ROAD DIST. NO. ILLINOIS FED. AID PROJECT					