
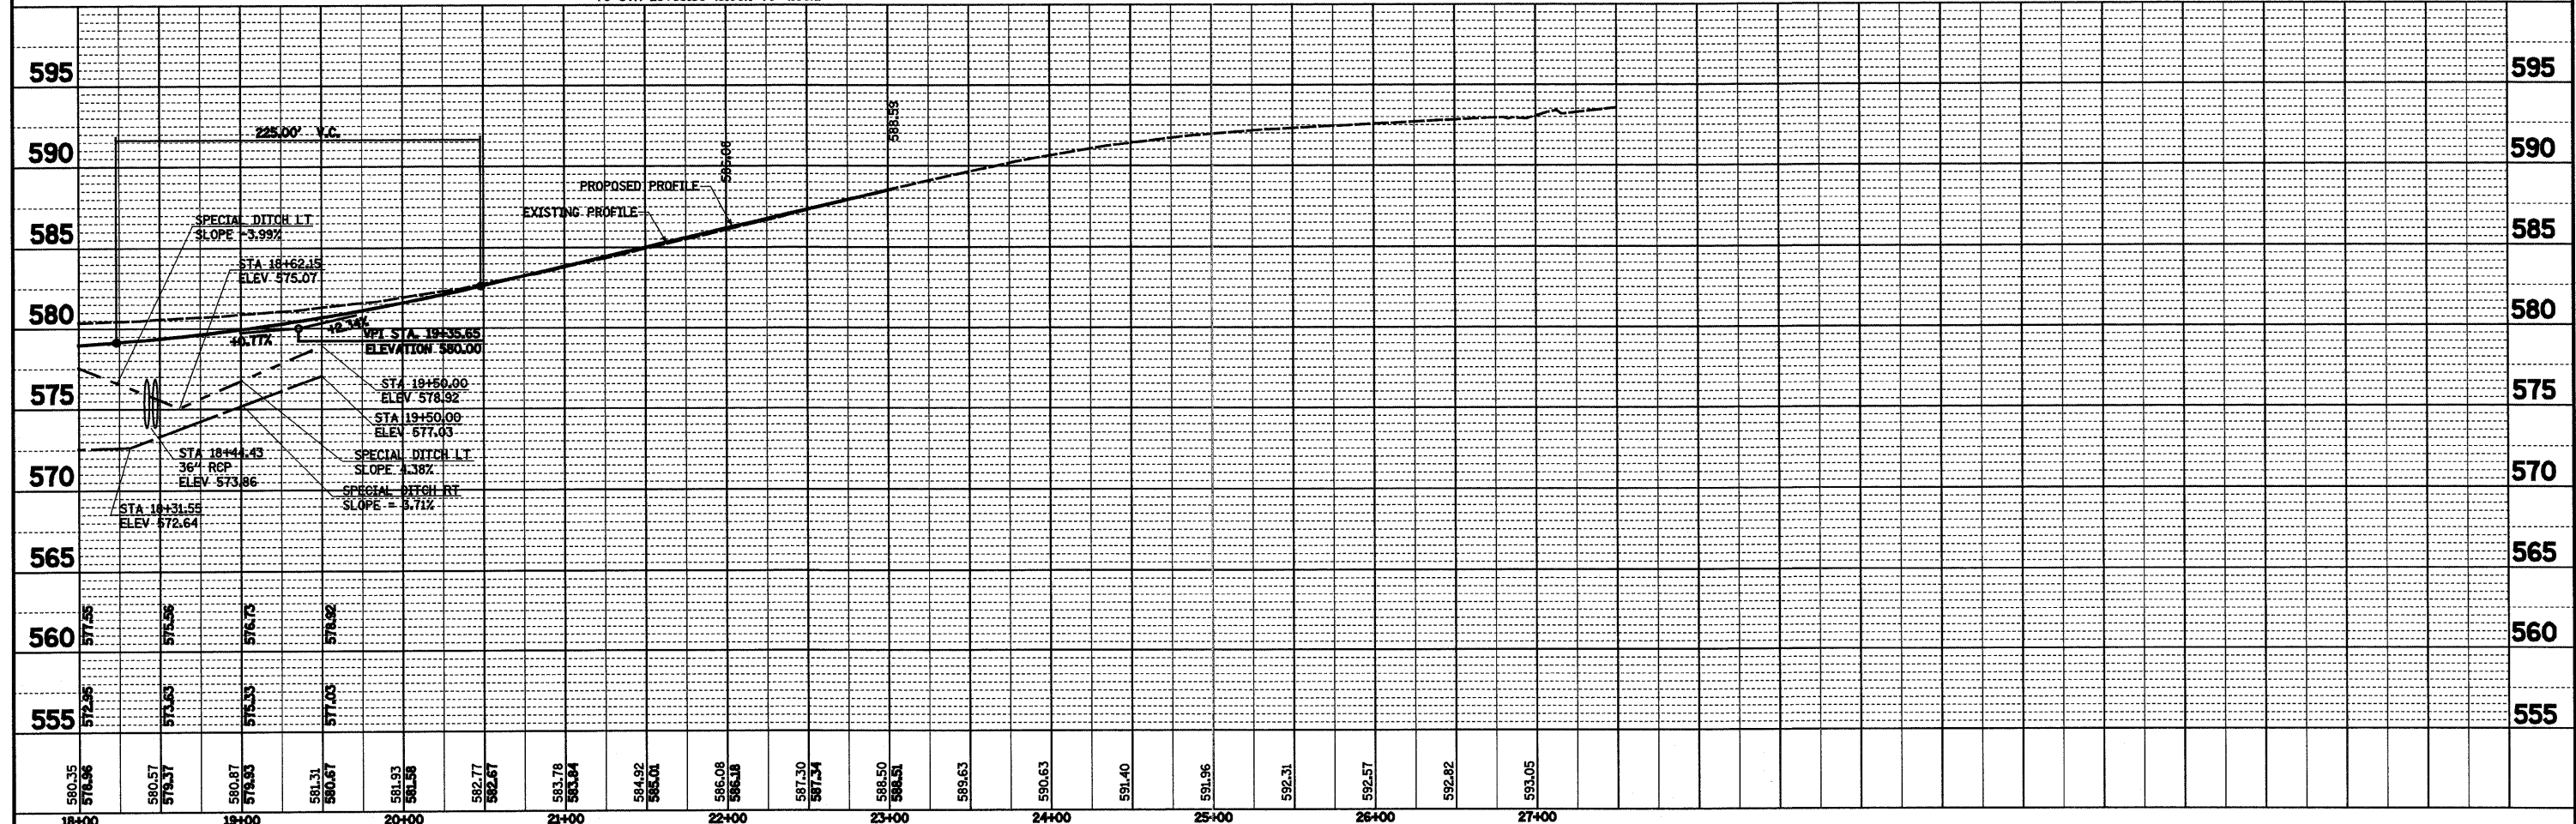


PLAN	SURVEYED	DATE
	PLOTTED	
	CHECKED	
	BY	
	NO.	
	FILE NAME	

PROFILE	SURVEYED	DATE
	PLOTTED	
	CHECKED	
	BY	
	NO.	
	NOTATIONS	

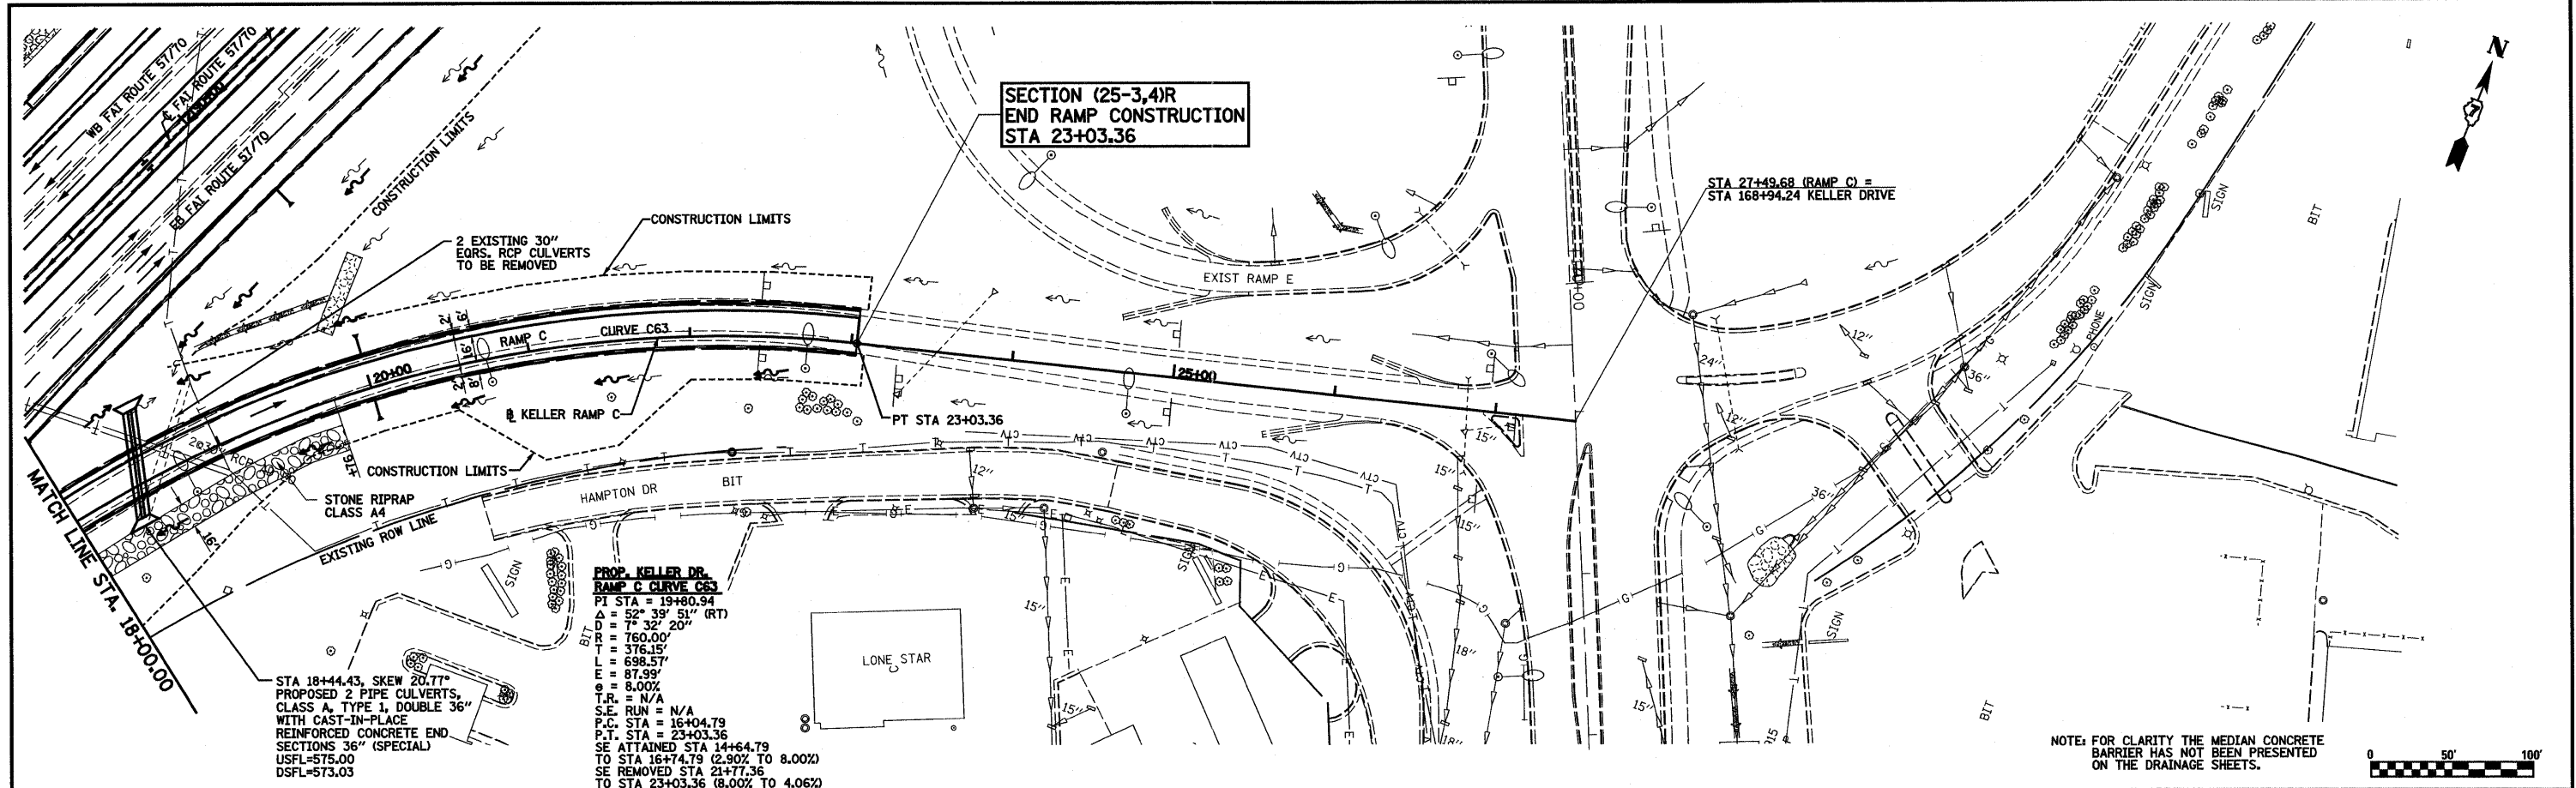

FILE NAME =	USER NAME = bsoibai	DESIGNED - JWS	REVISED -	<b>STATE OF ILLINOIS DEPARTMENT OF TRANSPORTATION</b>	<b>DRAINAGE PLAN AND PROFILE, KELLER DRIVE - RAMP C</b>	F.A.I. RTE.	SECTION	COUNTY	TOTAL SHEETS	SHEET NO.	
50\projects\03-0002\25-3,4\plan\keller\drn.plt, 5/7/08		DRAWN - PDB	REVISED -			57/70	(25-3,4)R	EFFINGHAM	1098	184	
		CHECKED - BRM	REVISED -			CONTRACT NO. 74299					
		DATE - 4-08-08	REVISED -			FED. ROAD DIST. NO. ILLINOIS FED. AID PROJECT					
PLOT SCALE = 1/8" = 100.0000' / IN.		DATE = 3/18/2011		SCALE: 1"=50'		SHEET NO. 6 OF 9 SHEETS		STA. 18+00.00 TO STA. 23+03.36			