



MATCH LINE STA. 1687+40  
SEE SHEET 75

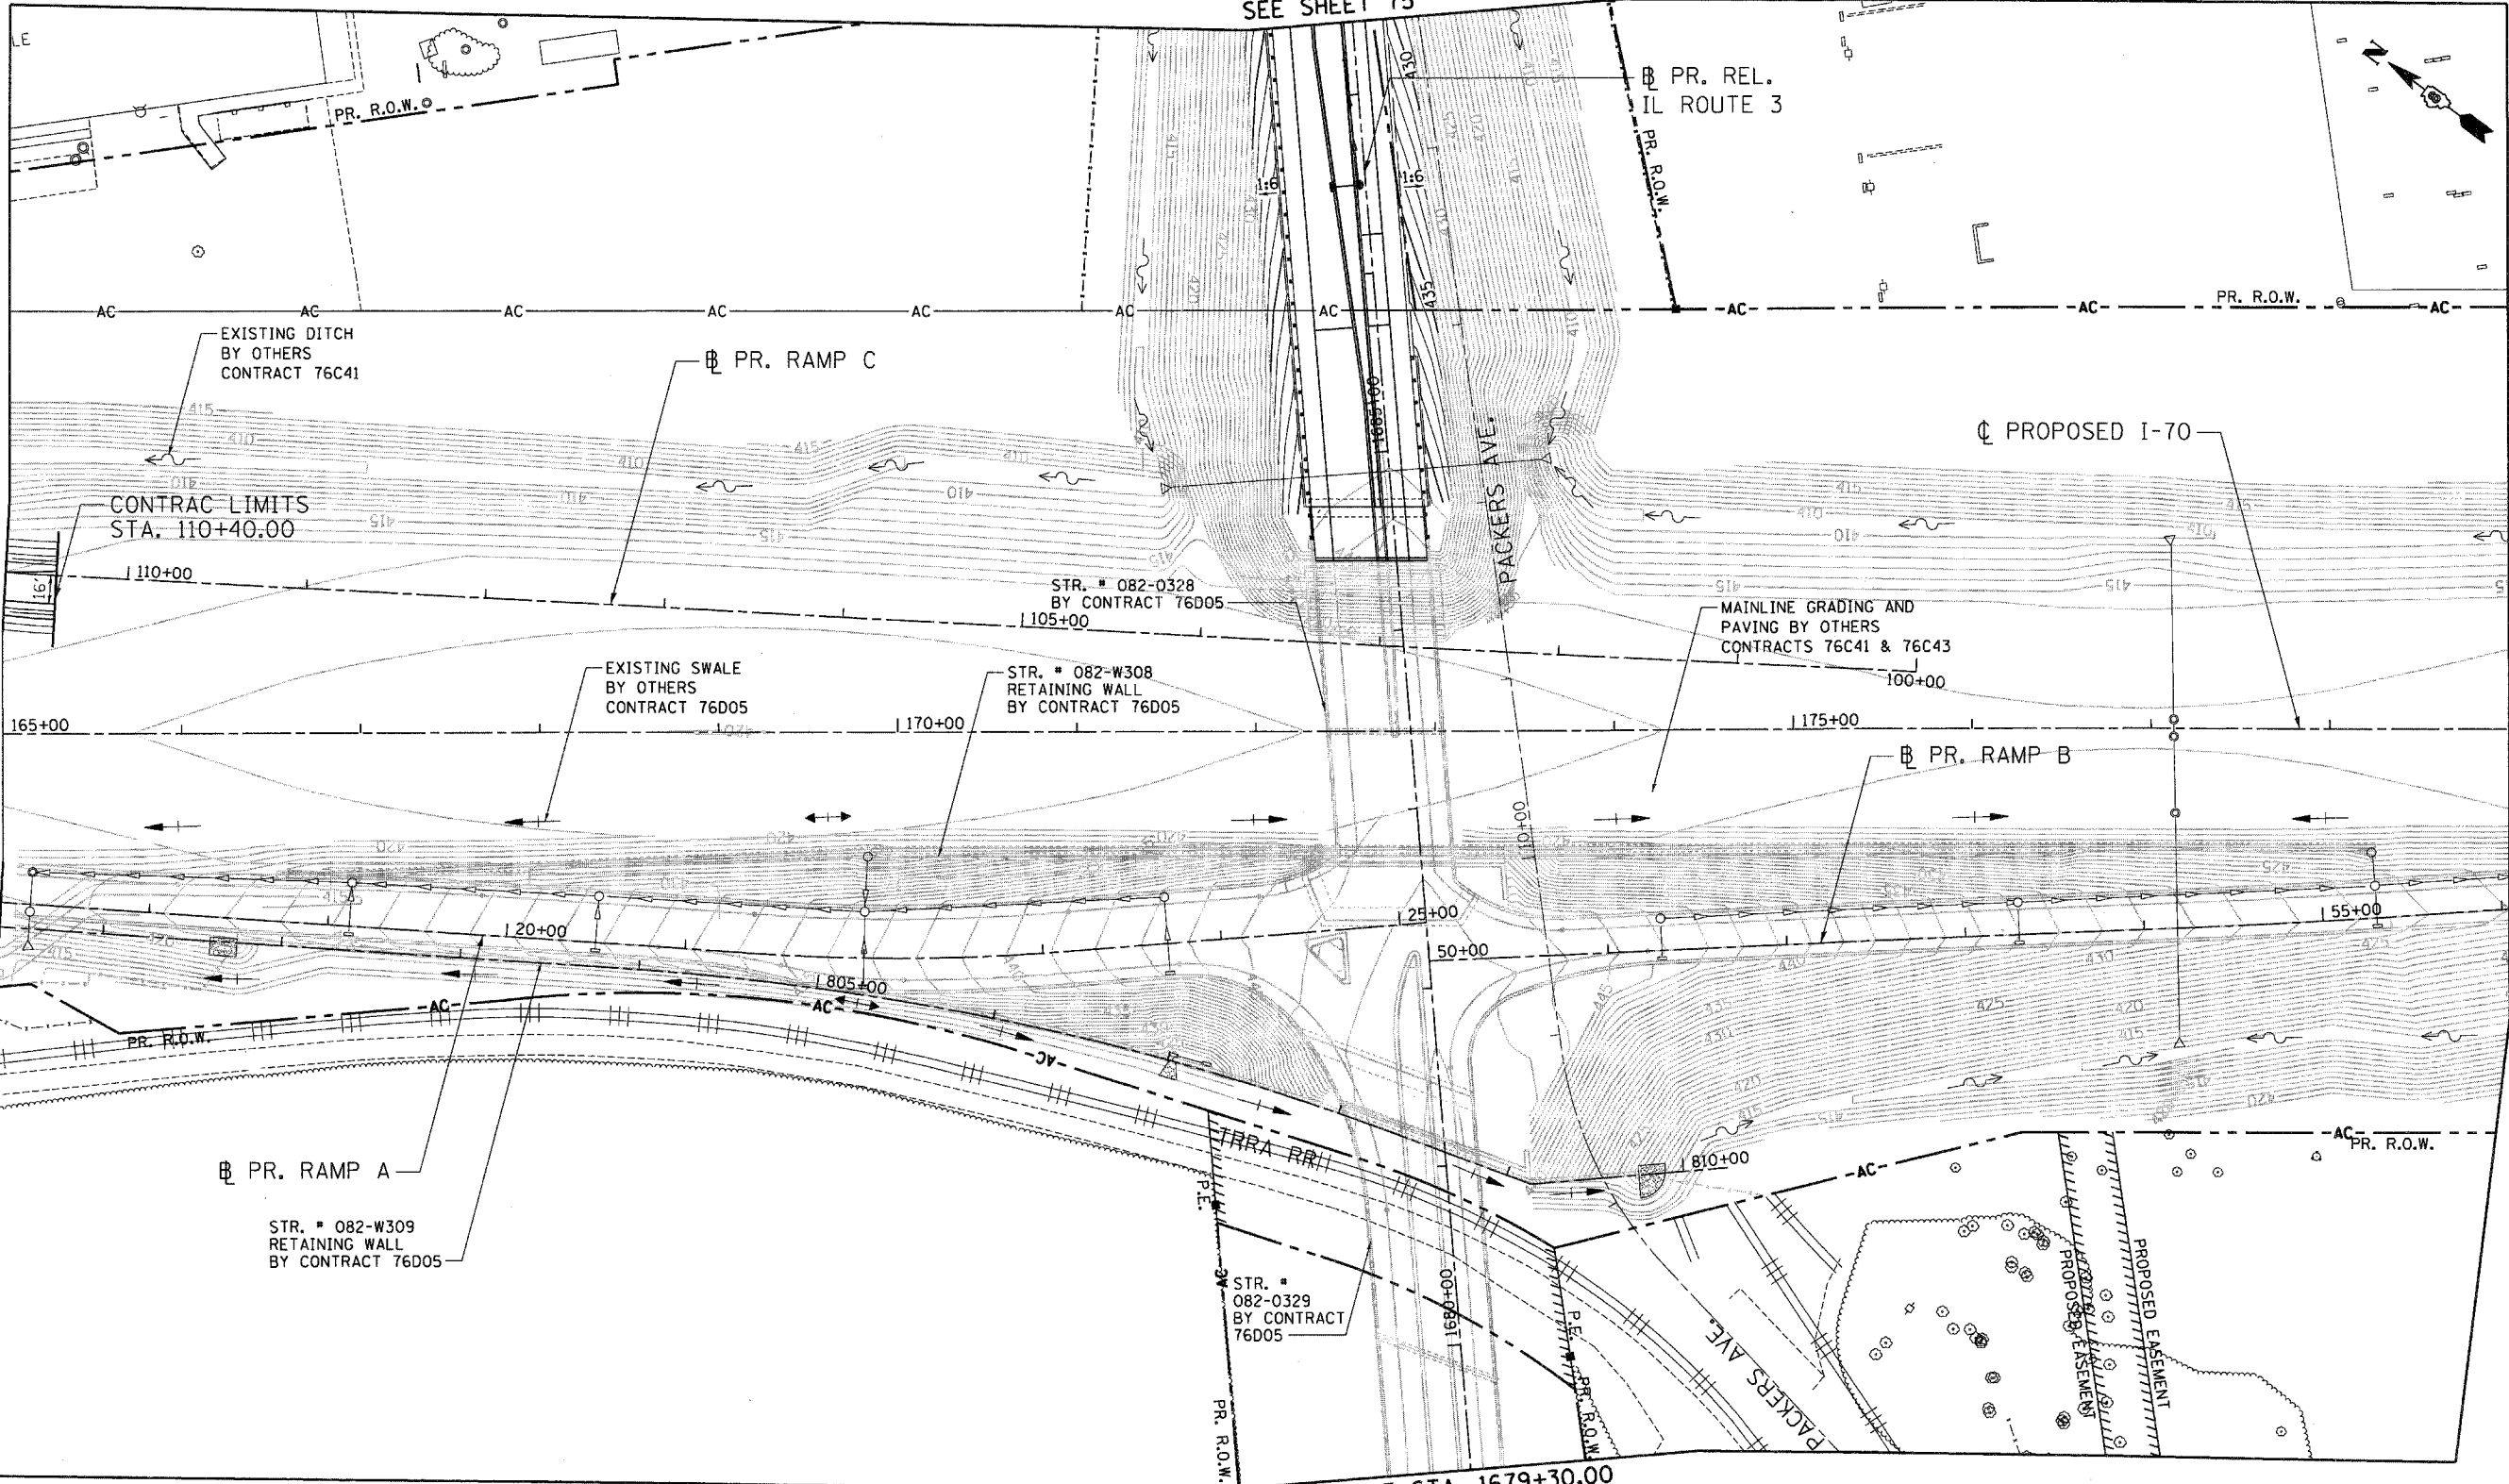

MATCH LINE STA. 165+00  
SEE SHEET 72

STA. 179+00

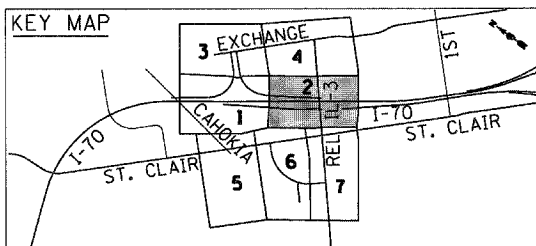

MATCH LINE "C"  
SEE SHEET 77

MATCH LINE STA. 1679+30.00  
SEE SHEET 78

**STATE OF ILLINOIS  
DEPARTMENT OF TRANSPORTATION**  
PROPOSED RELOCATED IL ROUTE 3 INTERCHANGE

**PROPOSED I-70  
GRADING PLAN  
STA. 165+00 TO STA. 179+00**

F.A.P. RTE.	SECTION	COUNTY	TOTAL SHEETS	SHEET NO.
998	82-2-1K	ST. CLAIR	353	73
CONTRACT NO. 76E06				

SCALE: 1"=50' SHEET NO. 2 OF 7 SHEETS STA. TO STA.

FILE NAME = \\\\S:98241\WYVA\T.D-TRANS.B7\2282\28868-08\CIVIL\73-TRANS.DWG... USER NAME = #USER# DESIGNED - JB REVISIONS - DATE - 10/21/11  
DRAWN - JB  
CHECKED - ACL  
DATE - 10/21/11  
PLOT SCALE = #SCALE#  
PLOT DATE = #DATE#

