


MATCH LINE STA. 43+00  
SEE SHEET 96

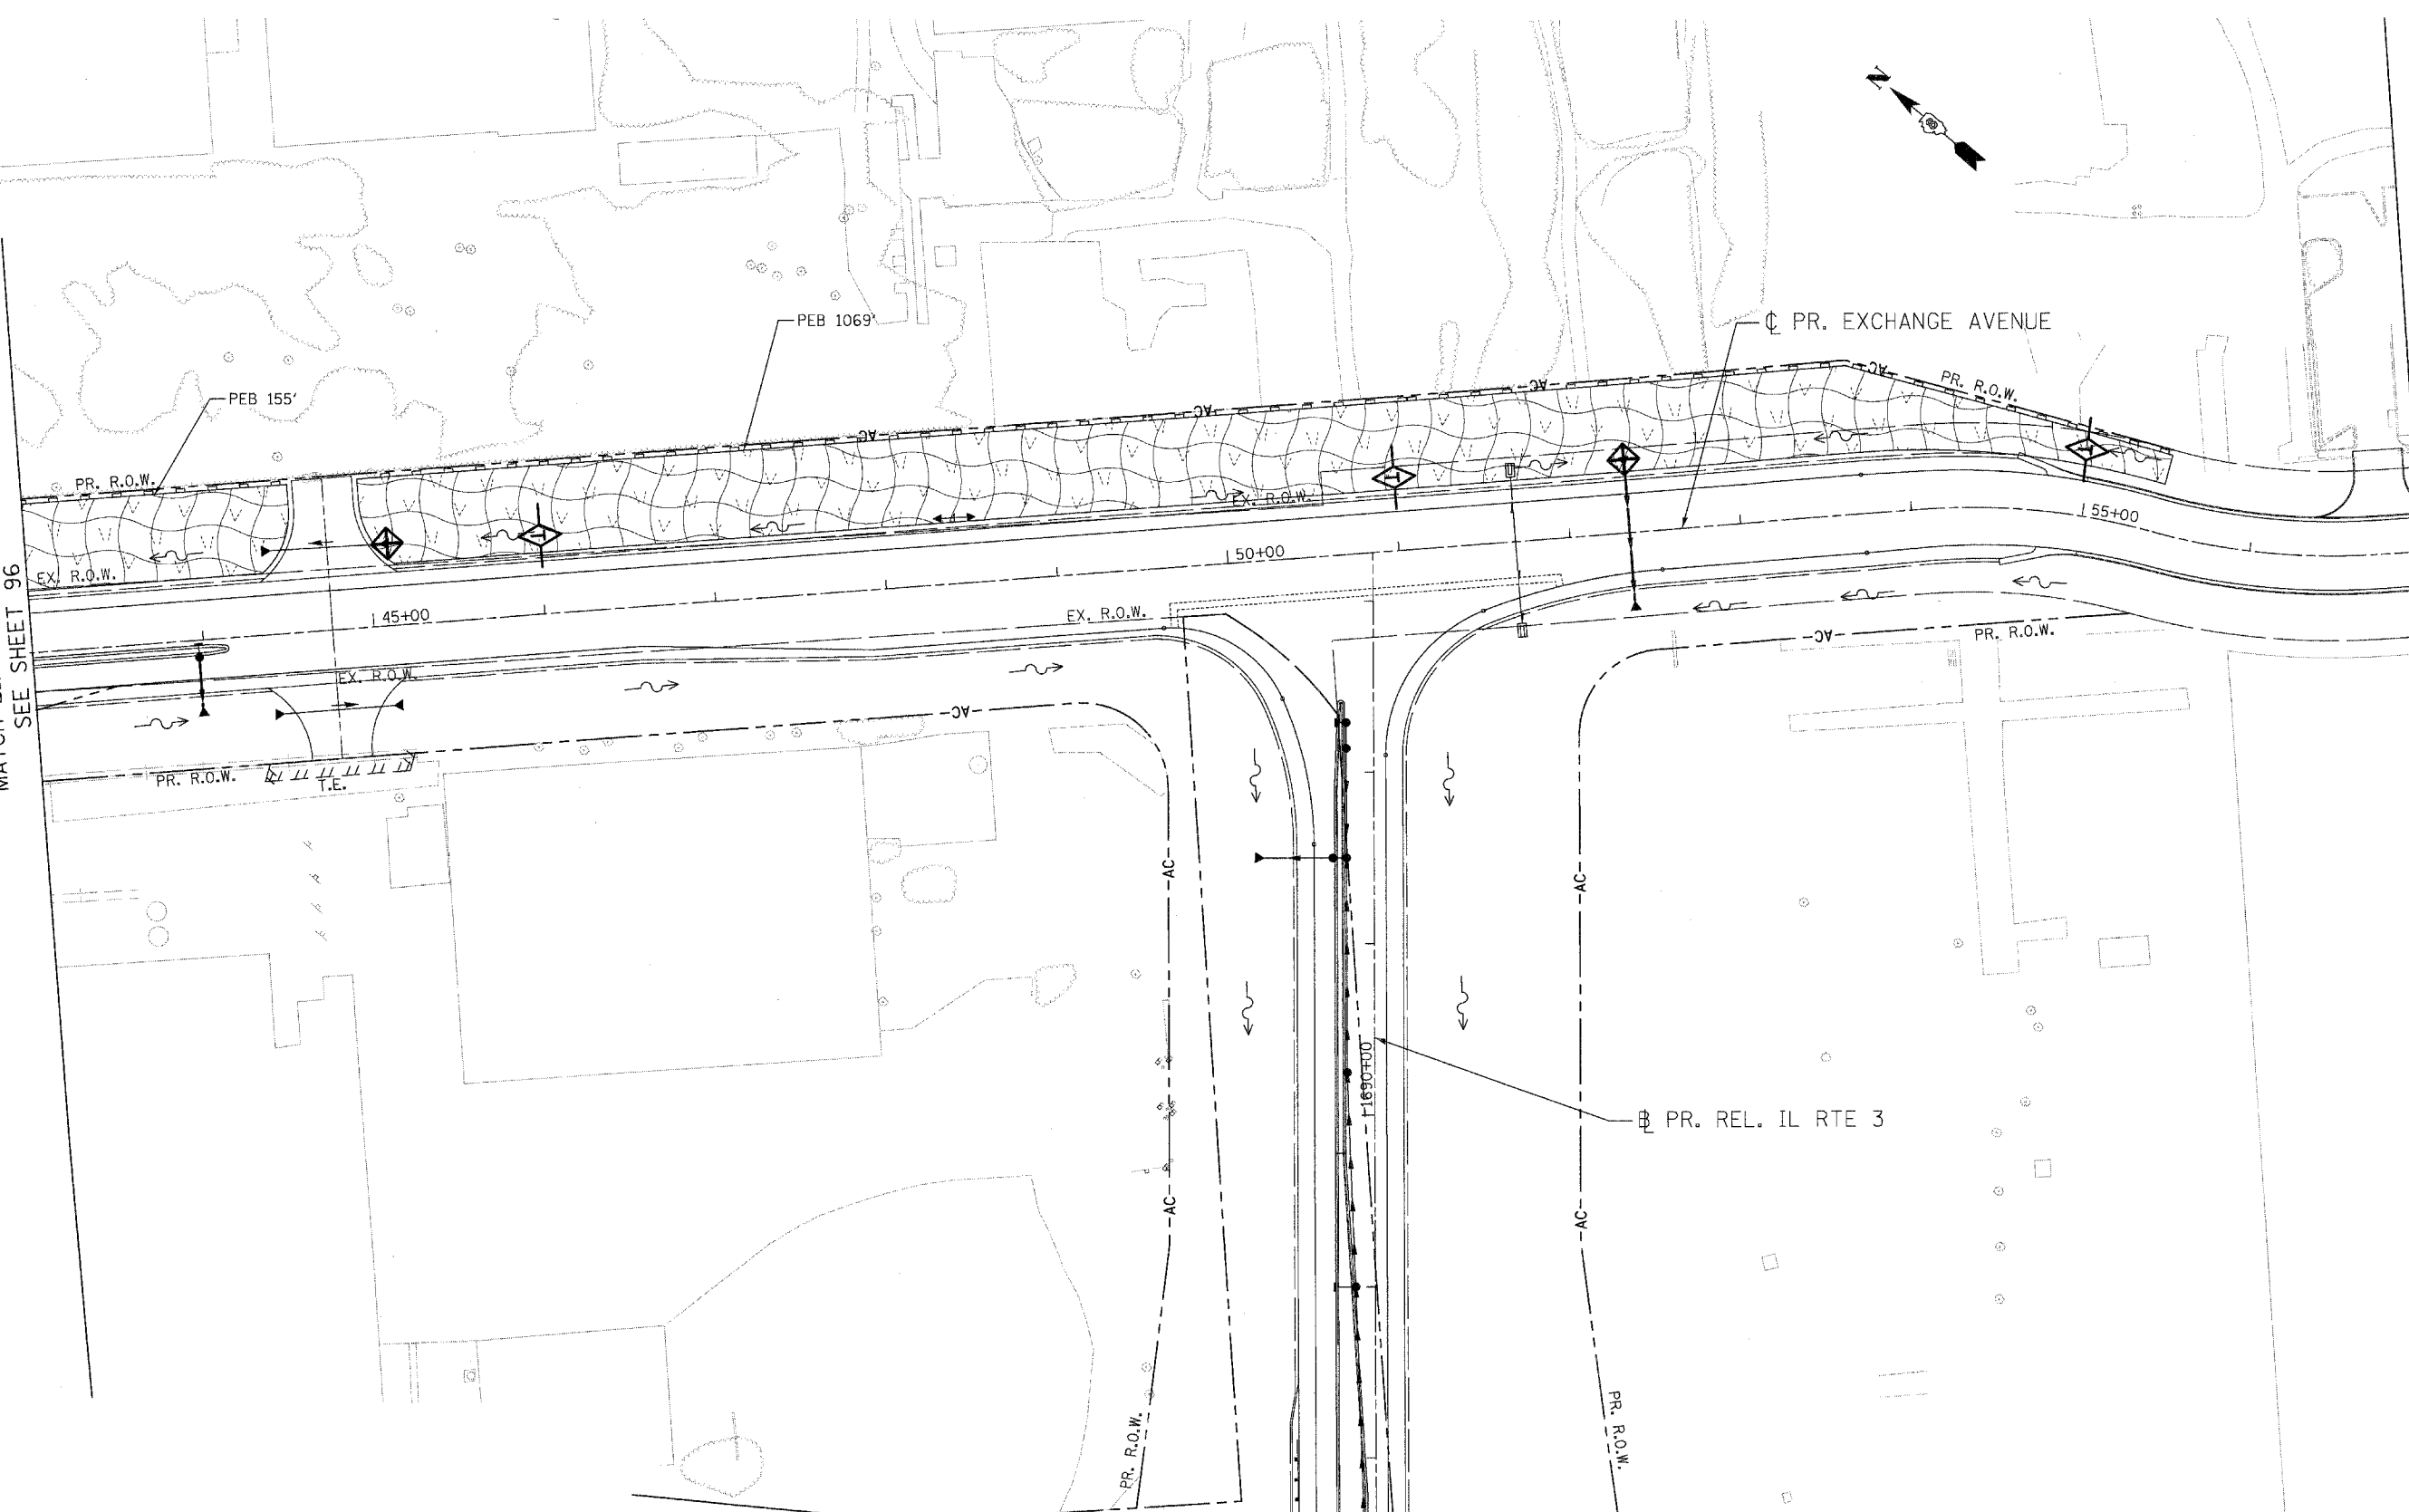

**EROSION CONTROL LEGEND**

- INLET FILTERS/INLET & PIPE PROTECTION
- TEMPORARY EROSION CONTROL SEEDING/  
EROSION CONTROL BLANKET
- TEMPORARY EROSION CONTROL SEEDING/  
MULCH, METHOD 2
- PERIMETER EROSION BARRIER (PEB)
- TEMPORARY DITCH CHECK
- STABILIZED CONSTRUCTION ENTRANCE



USER NAME = Plotted by Scott Wilkinson	DESIGNED - AS	REVISED -
PLOT SCALE = 50.0000' / IN.	DRAWN - AS	REVISED -
PLOT DATE = 10/17/2011	CHECKED - ST	REVISED -
	DATE - 10/21/11	REVISED -

**STATE OF ILLINOIS  
DEPARTMENT OF TRANSPORTATION**  
PROPOSED RELOCATED ILLINOIS ROUTE 3 INTERCHANGE

**PR. EXCHANGE AVE. AND PR. REL. IL RTE. 3  
EROSION CONTROL PLANS - STAGE 1  
STA. 43+00 TO STA. 57+00**

SCALE: 1"=50' SHEET NO. 2 OF 13 SHEETS STA. TO STA.

F.A.P. RTE.	SECTION	COUNTY	TOTAL SHEETS	SHEET NO.
998	82-2-1K	ST. CLAIR	353	97
FED. ROAD DIST. NO. ILLINOIS FED. AID PROJECT			CONTRACT NO. 76E06	