
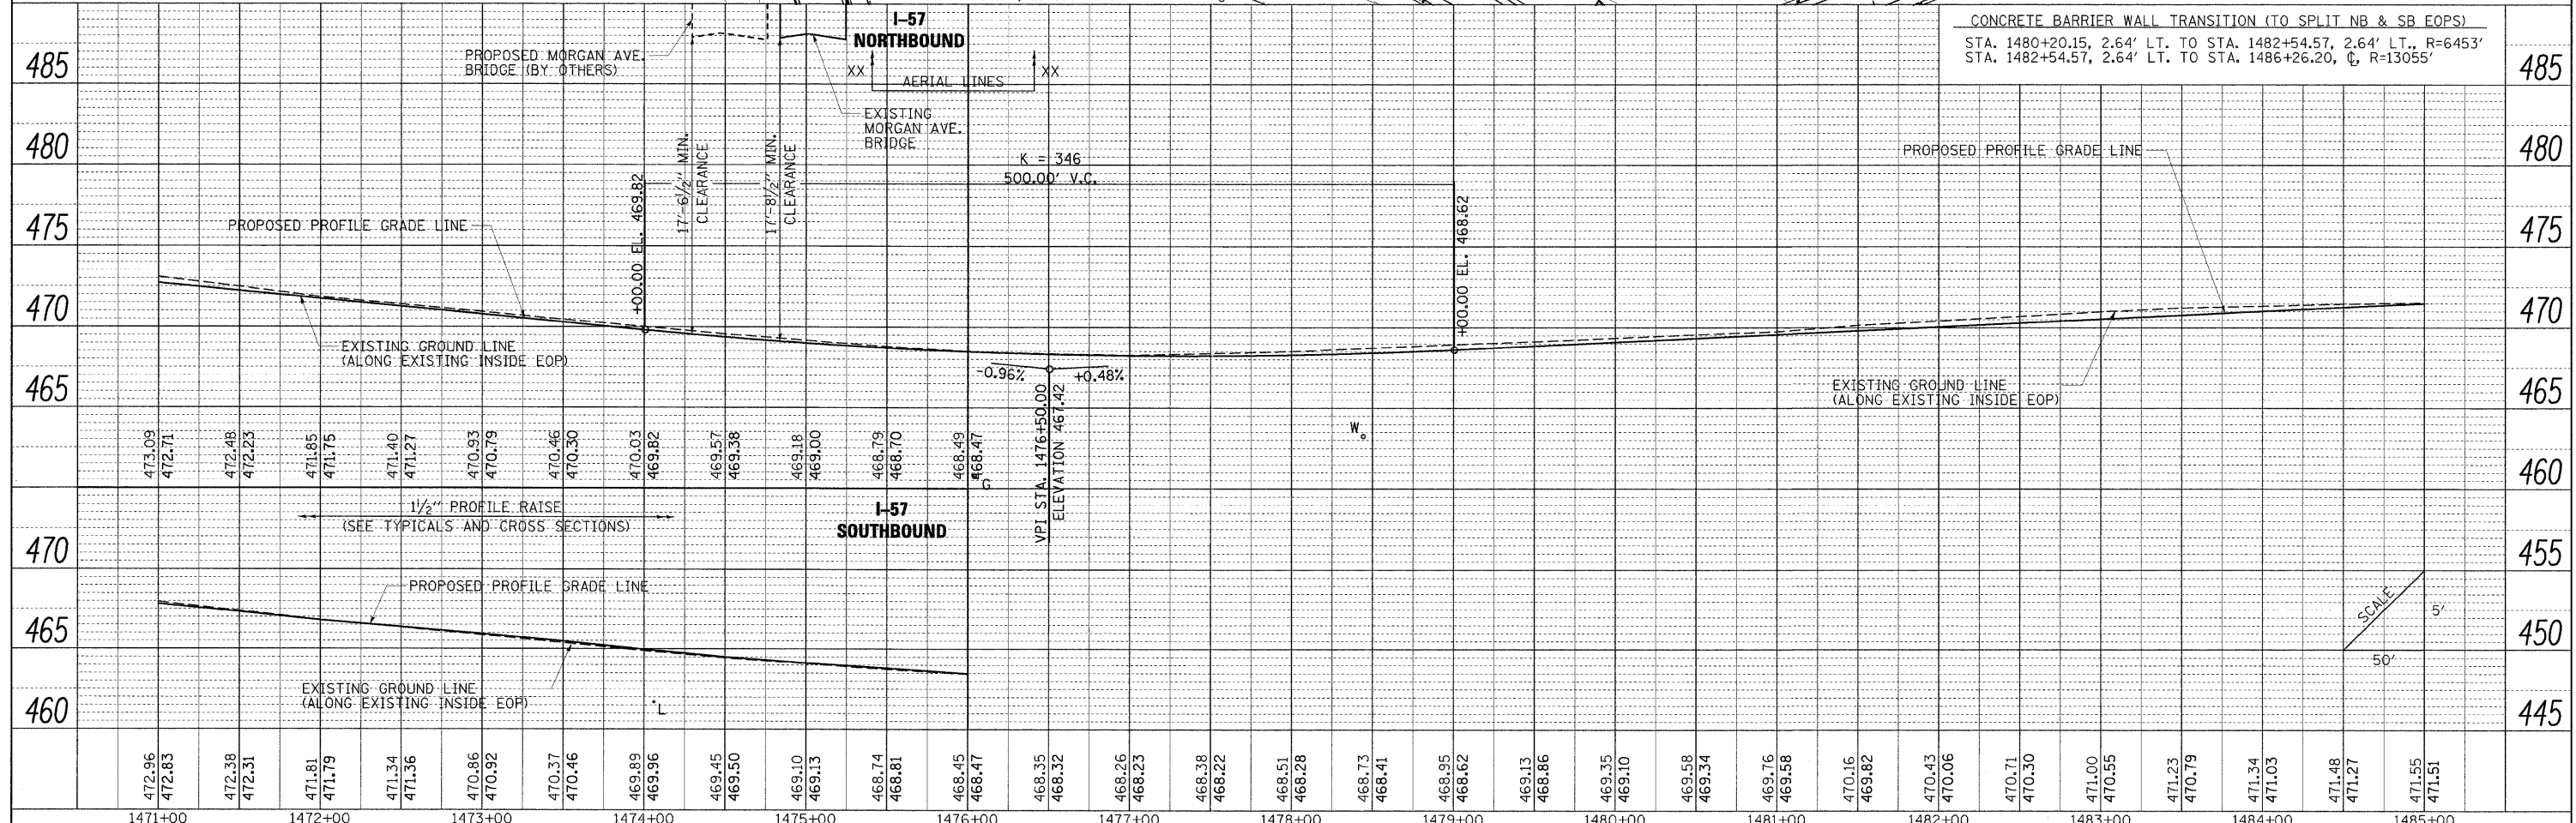


PLAN	SURVEYED	BY	DATE
	PLOTTED		
	CHECKED		
	REVISIONS		
	NO. _____		
	DATE _____		
	BY _____		
	DATE _____		

PROFILE	SURVEYED	BY	DATE
	PLOTTED		
	CHECKED		
	REVISIONS		
	NO. _____		
	DATE _____		
	BY _____		
	DATE _____		

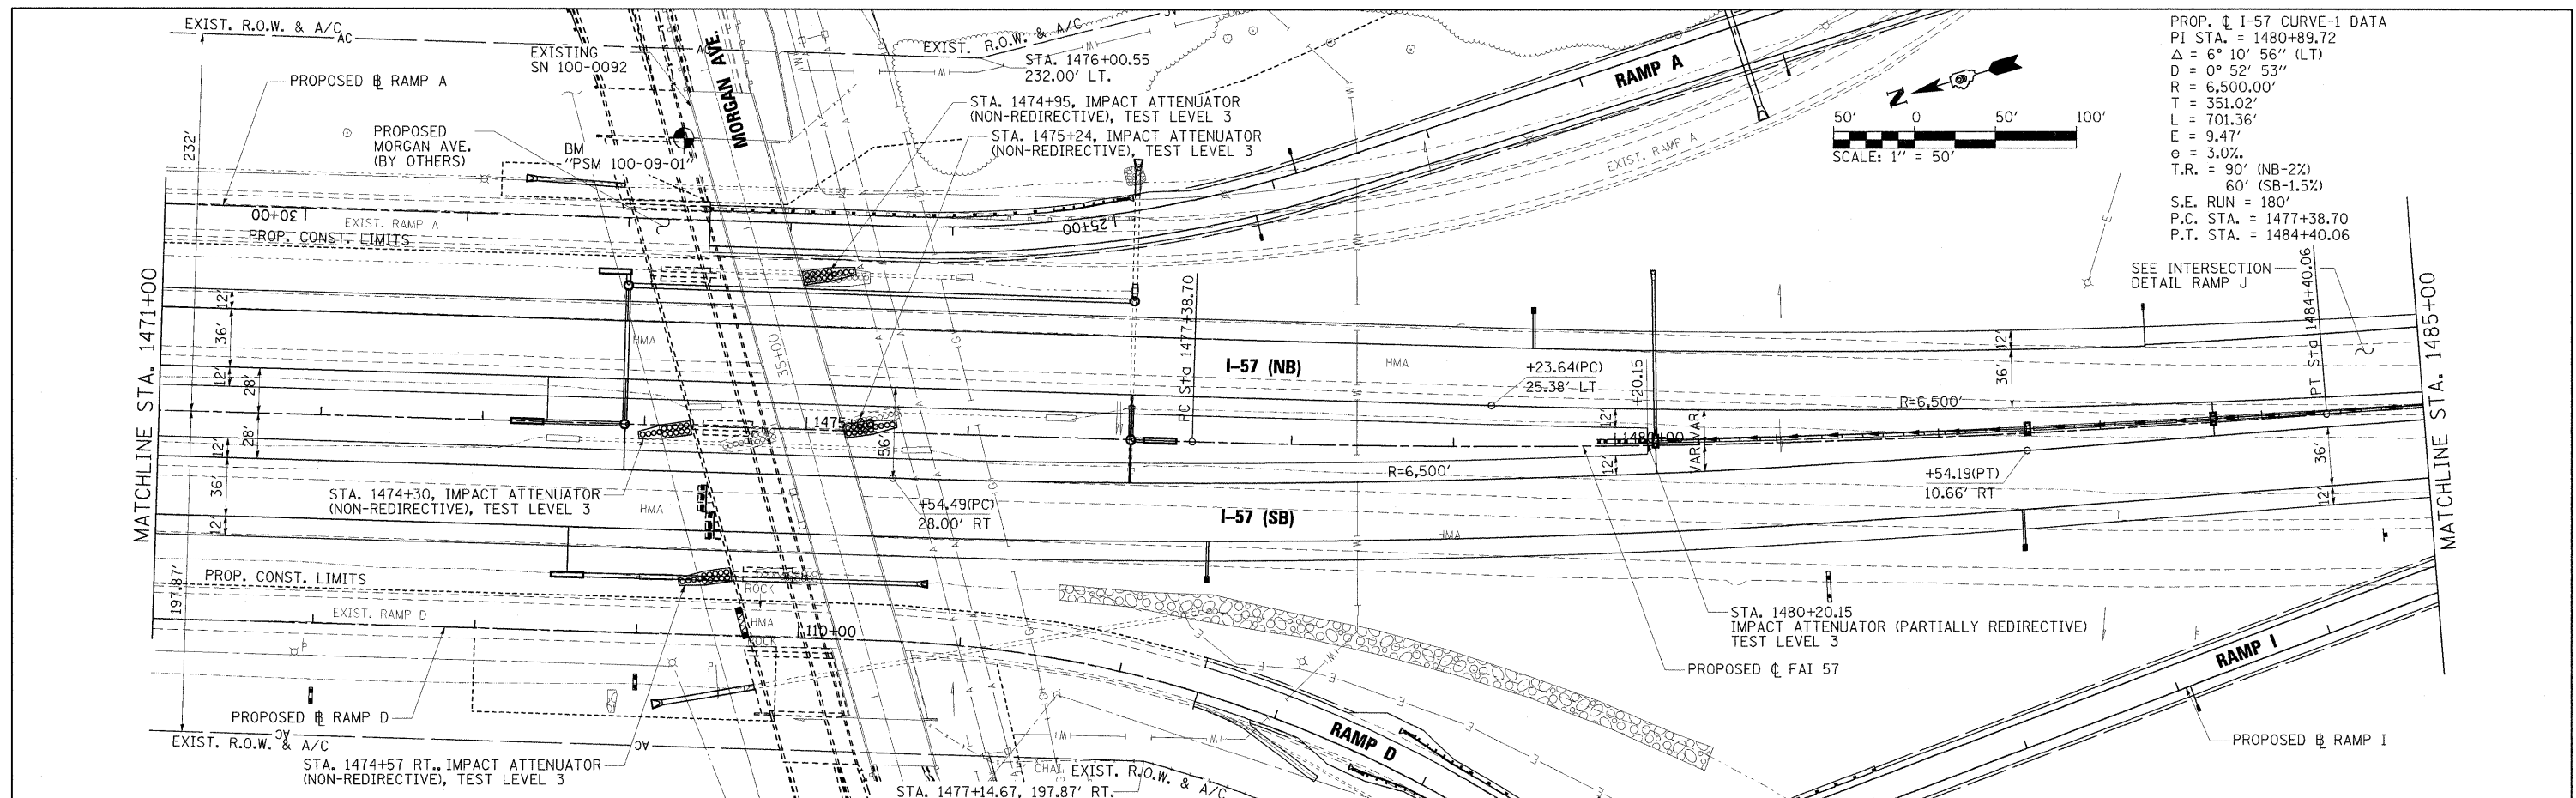

FILE NAME =	USER NAME = Bred Downen	DESIGNED - BJD	REVISED -	STATE OF ILLINOIS DEPARTMENT OF TRANSPORTATION	PLAN AND PROFILE INTERSTATE 57	F.A. RTE.	SECTION	COUNTY	TOTAL SHEETS	SHEET NO.
... \0978182-shr-plnpr-f157-003.dgn	PLOT SCALE = 50.0000' / IN.	DRAWN - RAH	REVISED -			• (X1-6-2)HBK-2, HB-1,2; (IX-1R-1)	WILLIAMSON	968	96	
	PLOT DATE = 10/12/2011	CHECKED - BJD	REVISED -			• F.A.I. 57 AND F.A.P. 331			CONTRACT NO. 78182	
		DATE - 10/07/11	REVISED -			ILLINOIS FED. AID PROJECT				