
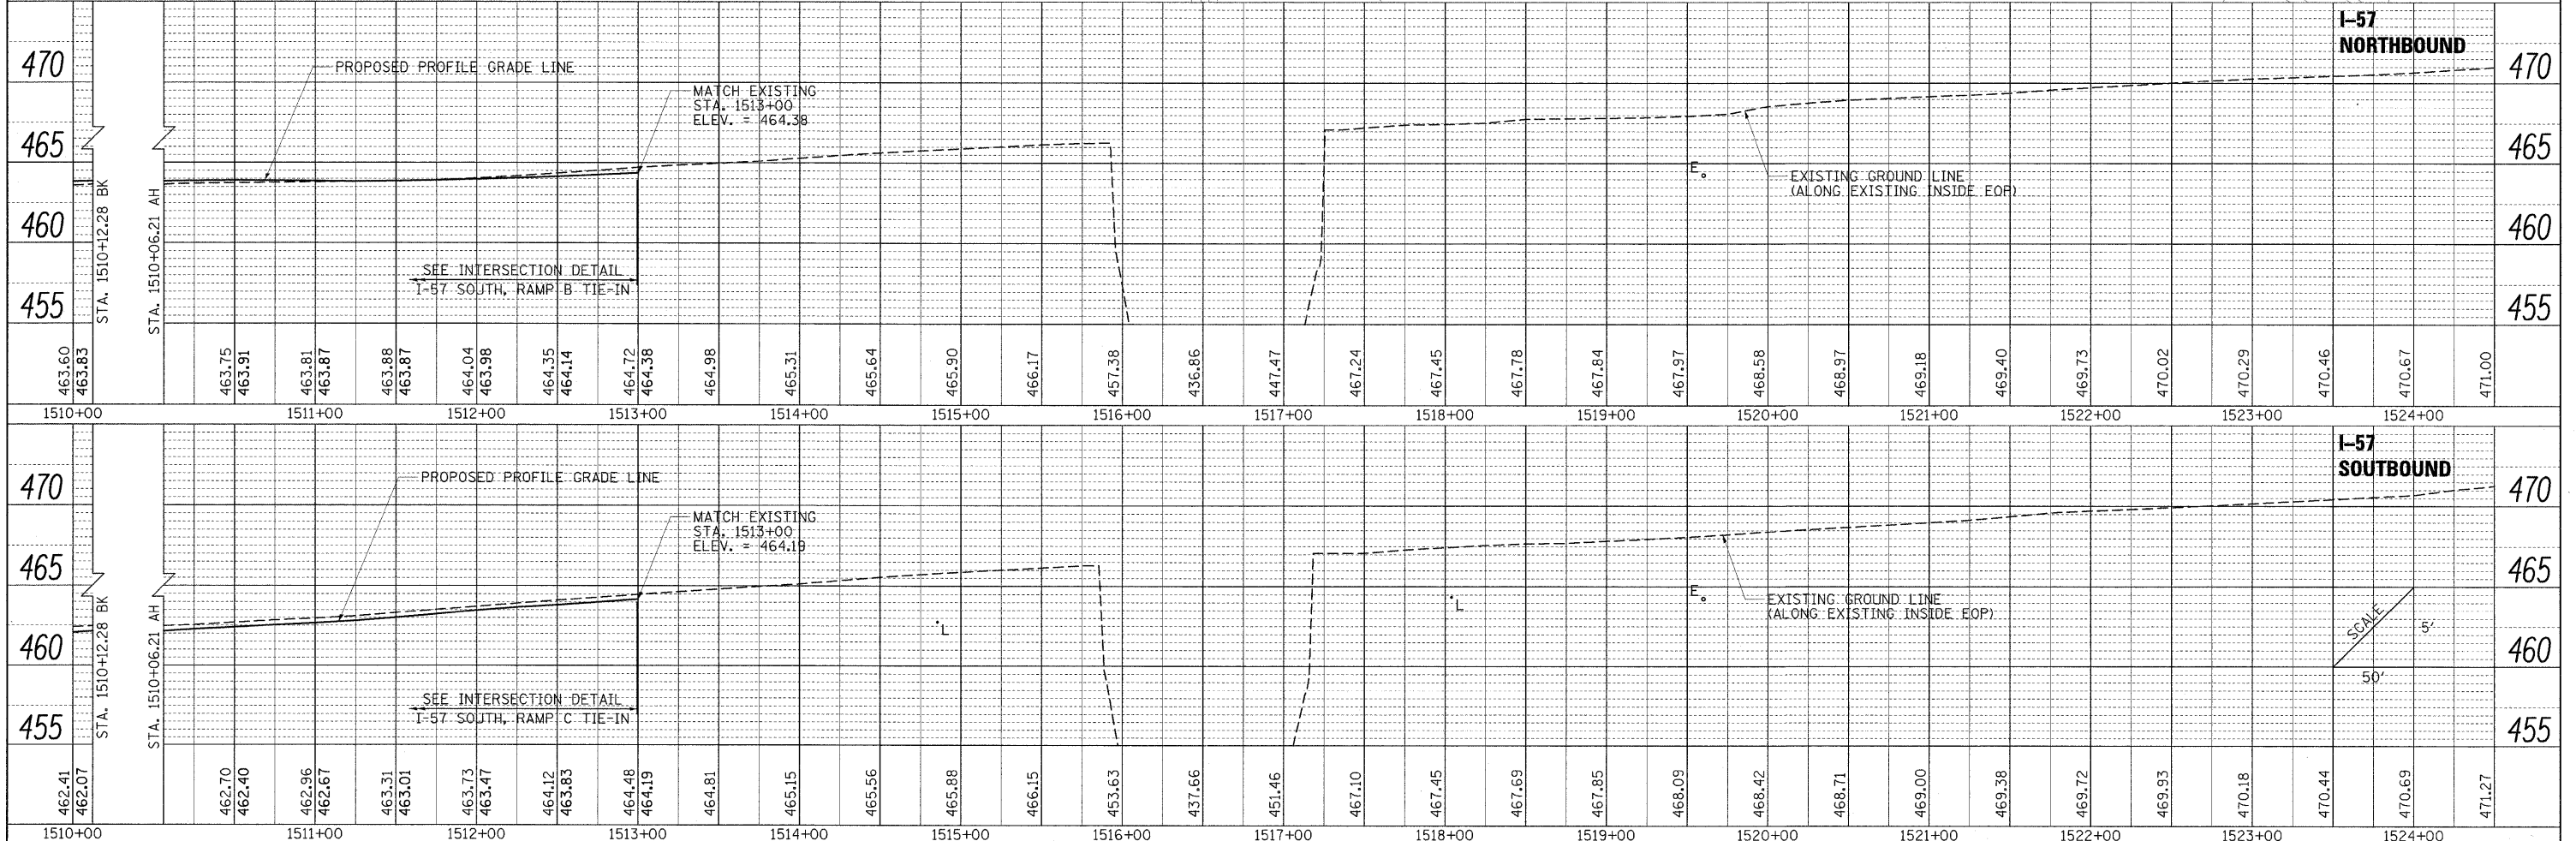
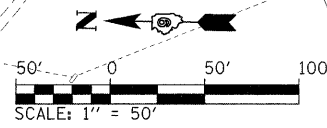


PLAN	SURVEYED	BY	DATE
	PLOTTED		
	CHECKED		
	REVISION		
	NO. OF WAY CHECKED		
	CADD FILE NAME		
	NO.		

PROFILE	SURVEYED	BY	DATE
	PLOTTED		
	CHECKED		
	REVISION		
	NO. OF WAY CHECKED		
	STRUCTURE NOTATIONS CHKD		
	NO.		

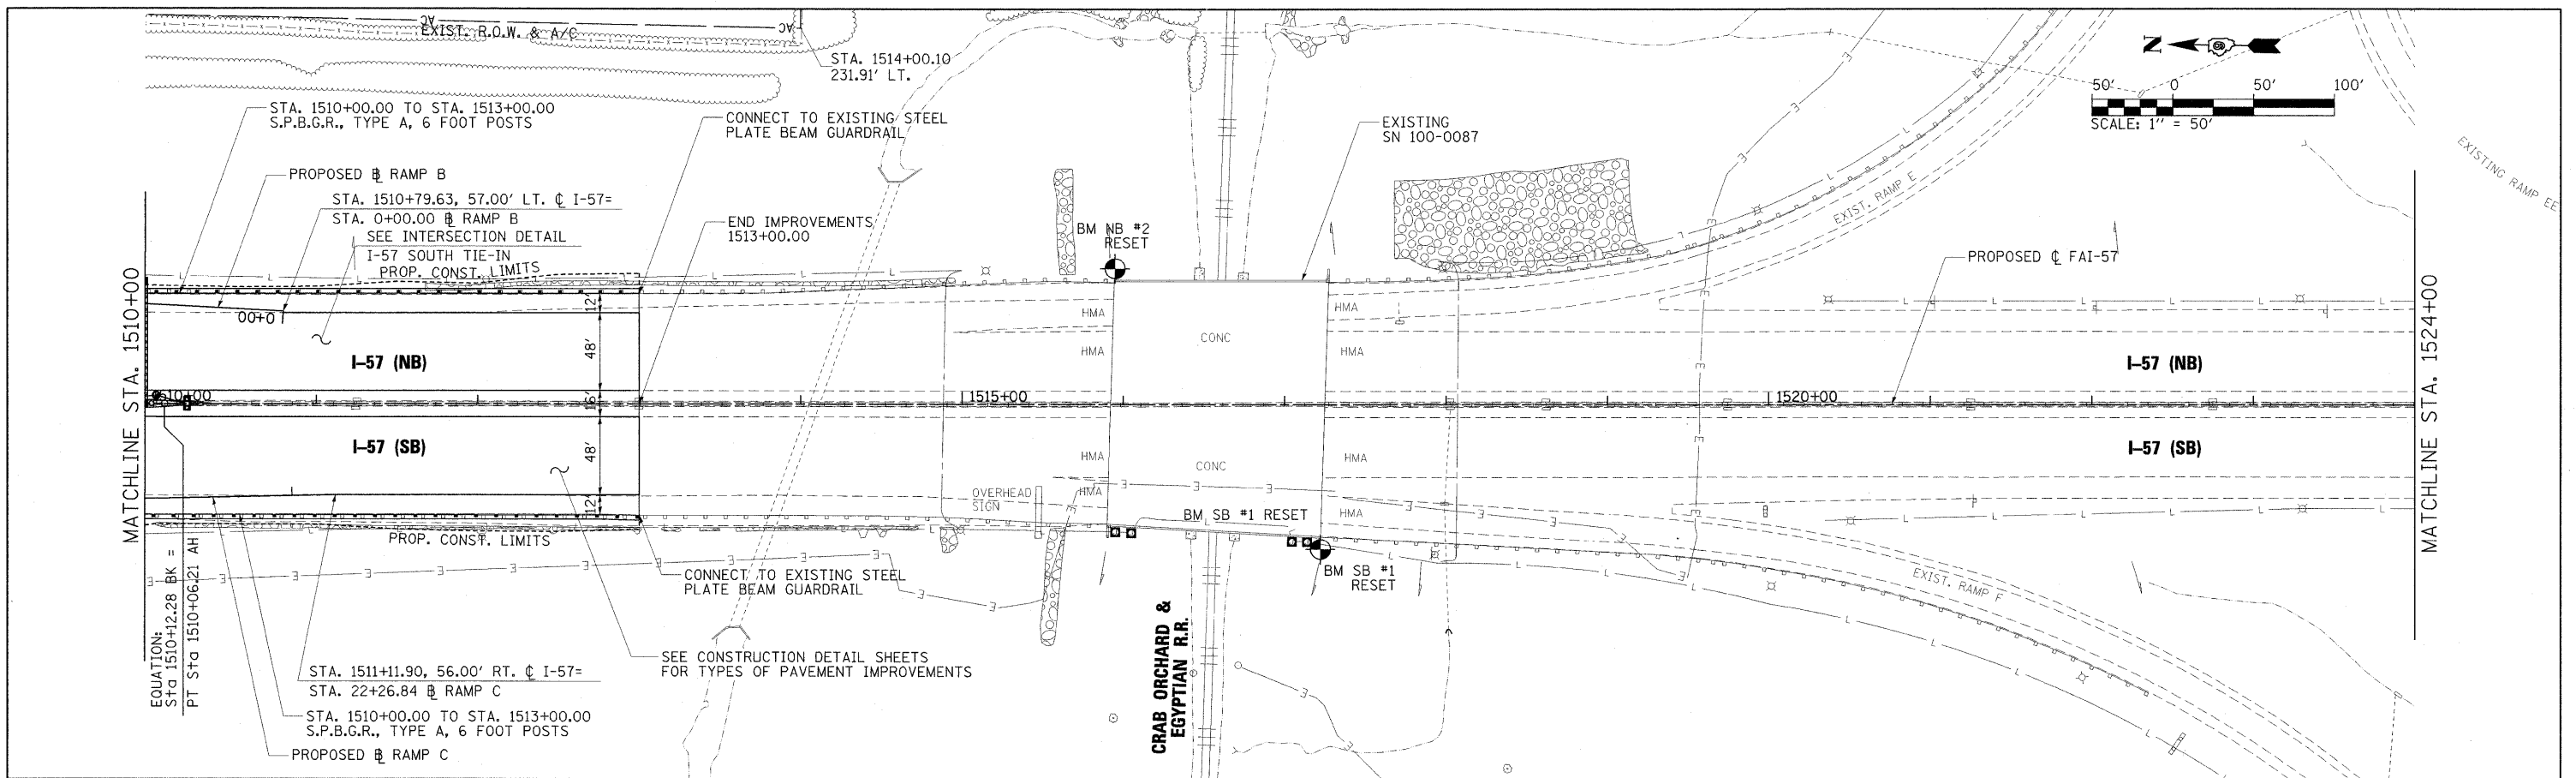

FILE NAME =	USER NAME = B-rad Downen	DESIGNED - BJD	REVISED -	<p align="center">STATE OF ILLINOIS DEPARTMENT OF TRANSPORTATION</p> <p align="center">PLAN AND PROFILE INTERSTATE 57</p> <p>SCALE: 1" = 50' SHEET NO. OF SHEETS STA. 1510+00 TO STA. 1524+50</p>	F.A. RTE.	SECTION	COUNTY	TOTAL SHEETS	SHEET NO.
...:\0978182-sht-plnpr\F157-006.dgn		CHECKED - RAH	REVISED -		* (X1-6-2)HBK-2, HB-12; (IX-1R-1	WILLIAMSON	968	99	
		DRAWN - BJD	REVISED -		* F.A.I. 57 AND F.A.P. 331			CONTRACT NO. 78182	
		CHECKED - 10/07/11	REVISED -		ILLINOIS FED. AID PROJECT				