
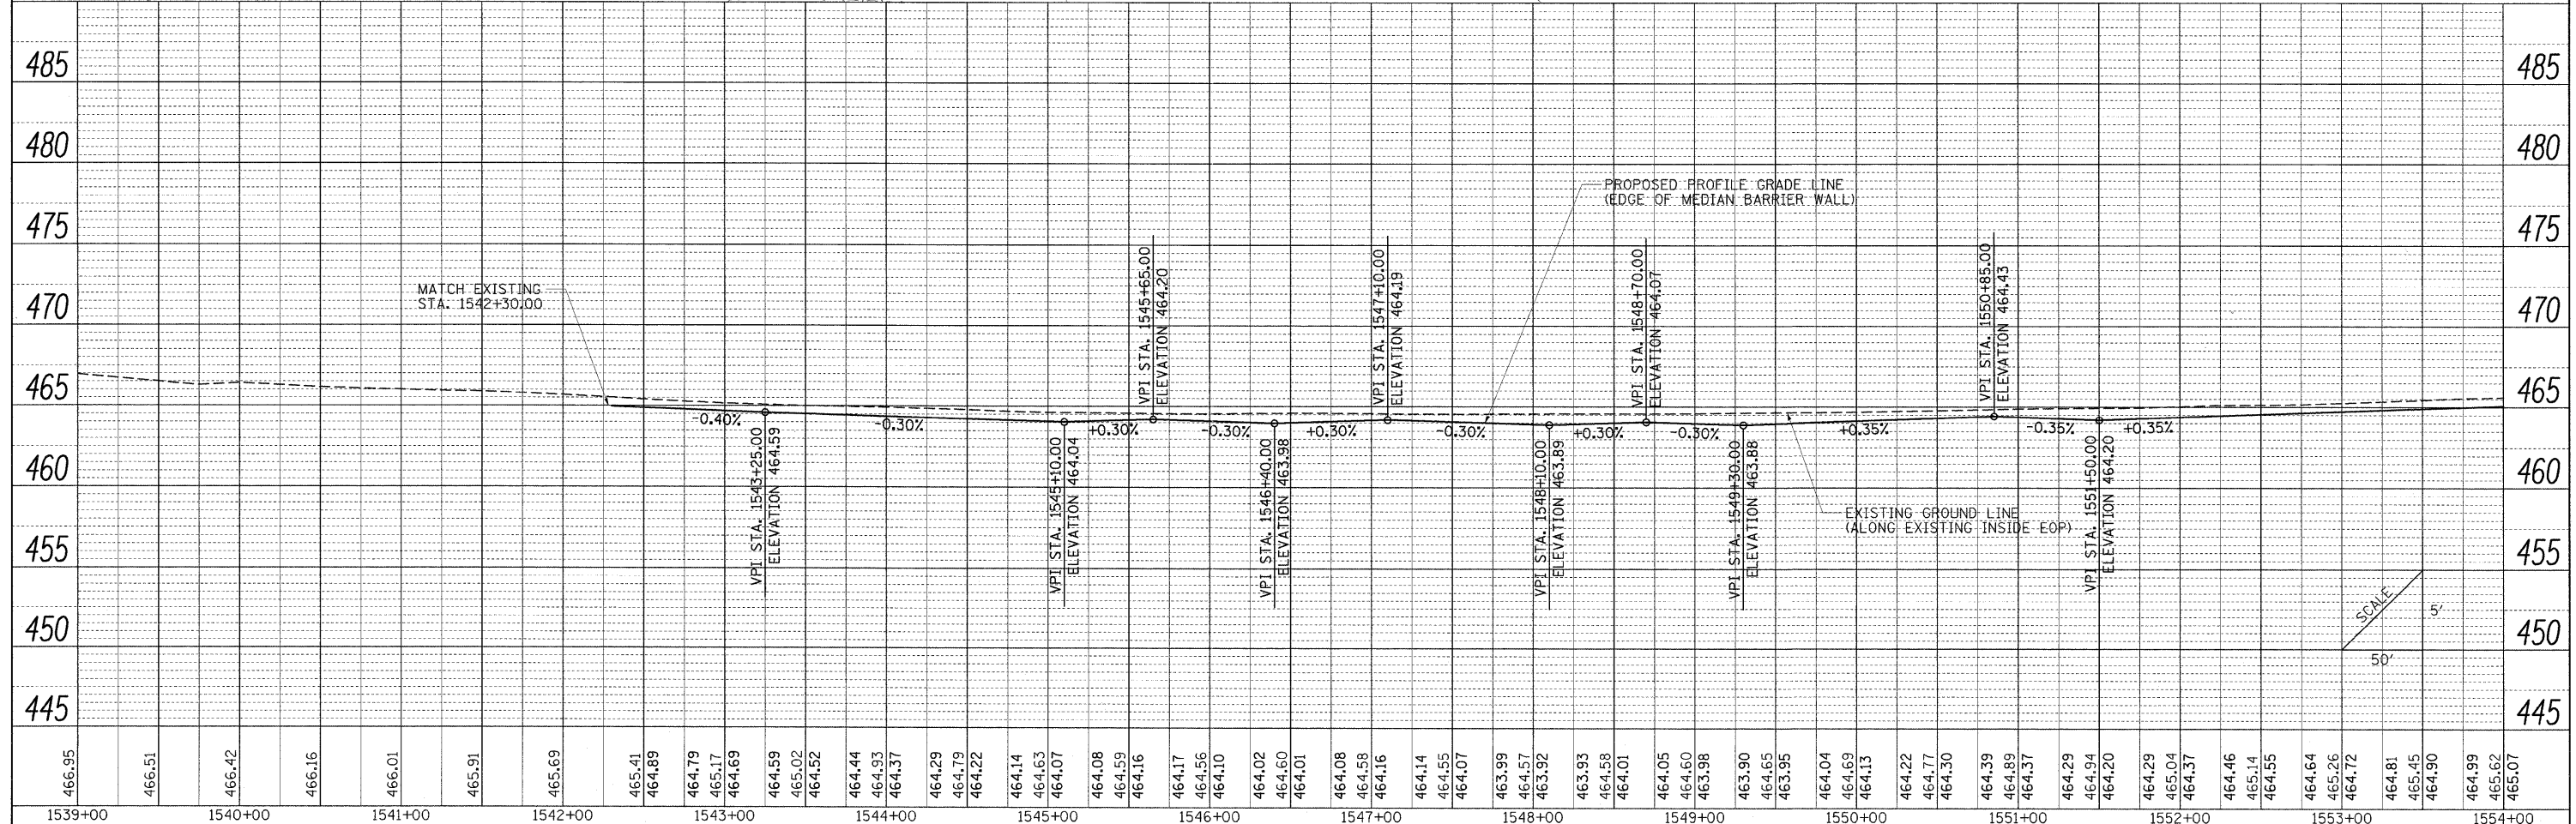


PLAN	SURVEYED	BY	DATE
	NOTED		
	NOTED		
	NOTED		
	NOTED		

PROFILE	SURVEYED	BY	DATE
	NOTED		
	NOTED		
	NOTED		
	NOTED		

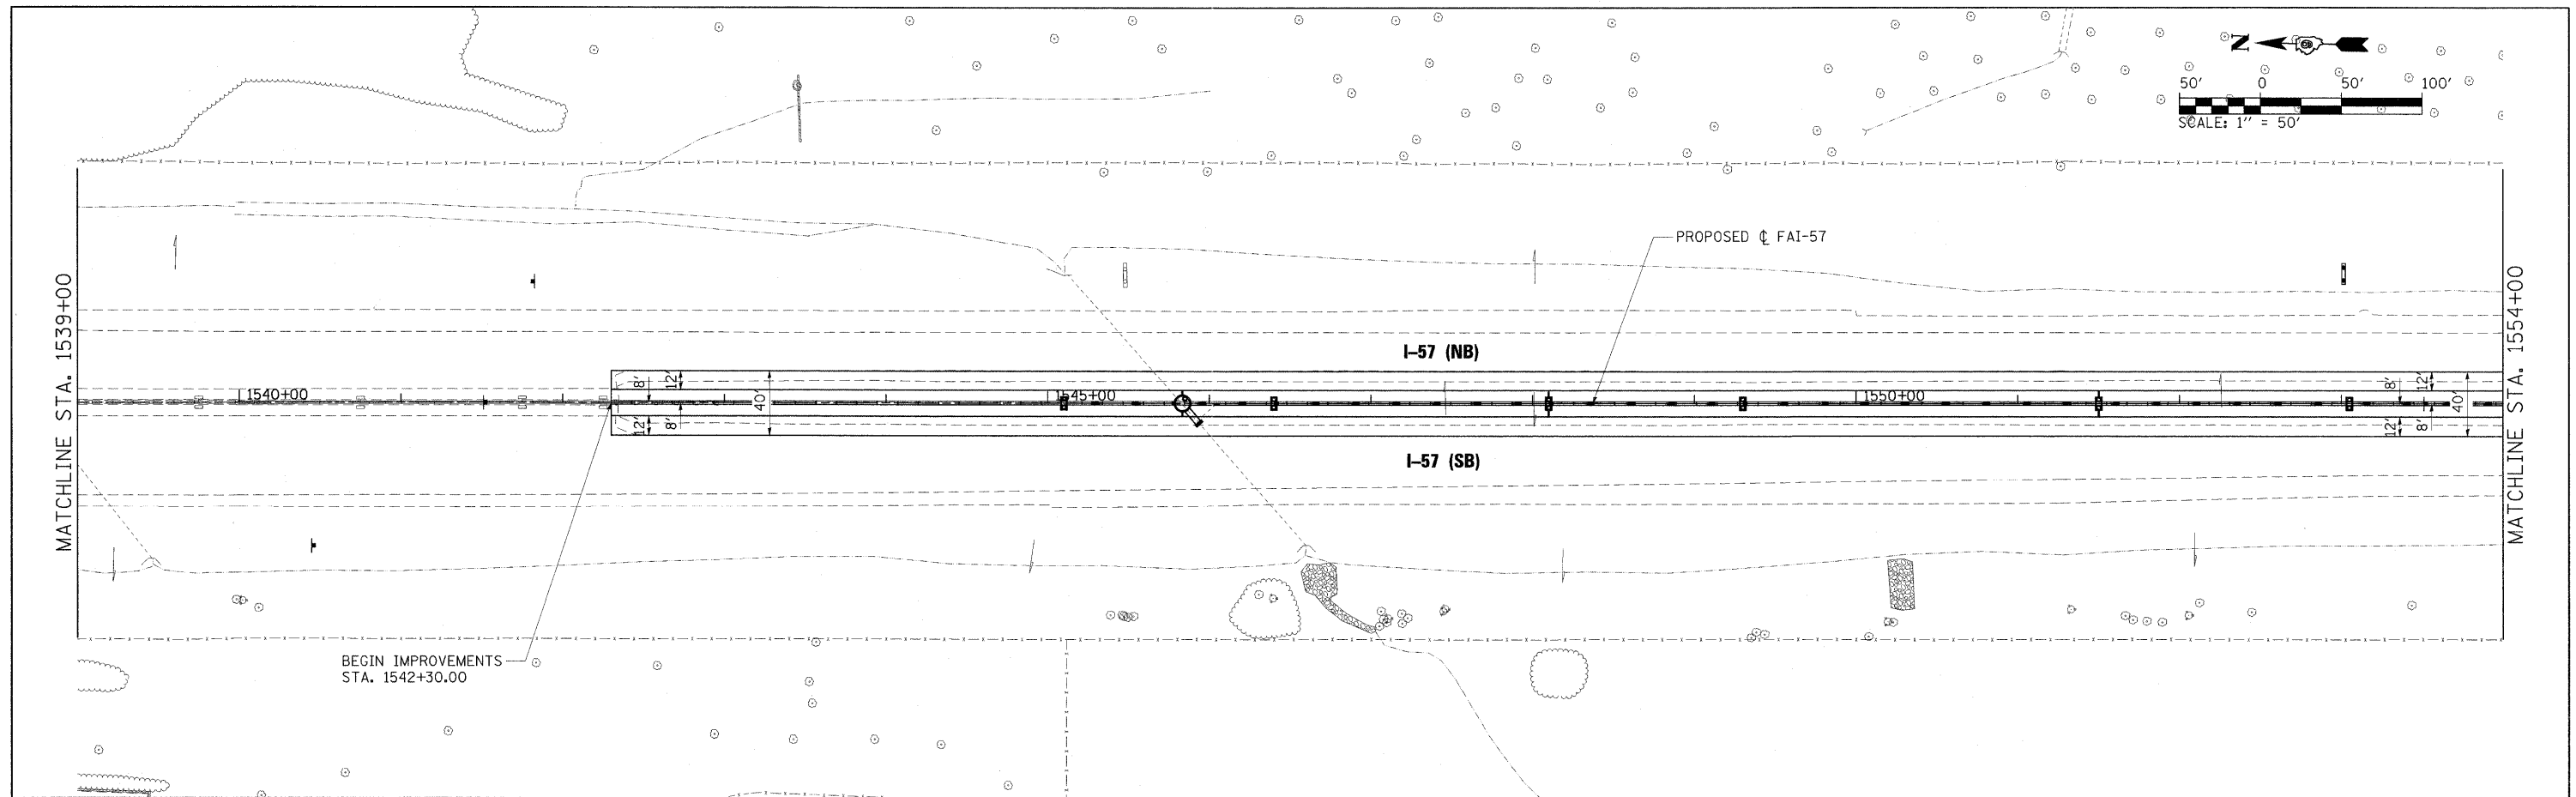

466.95	466.51	466.42	466.16	466.01	465.91	465.69	465.41	464.89	464.79	464.69	464.59	464.02	464.60	464.01	464.08	464.59	464.16	464.17	464.56	464.10	464.02	464.60	464.01	464.08	464.58	464.16	464.14	464.65	464.07	463.99	464.57	463.92	463.93	464.58	464.01	464.05	464.60	463.98	463.90	464.65	463.95	464.04	464.69	464.13	464.22	464.77	464.30	464.39	464.89	464.37	464.29	464.94	464.20	464.29	465.04	464.37	464.46	465.14	464.55	464.64	465.26	464.72	464.81	465.45	464.90	464.99	465.62	465.07
1539+00	1540+00	1541+00	1542+00	1543+00	1544+00	1545+00	1546+00	1547+00	1548+00	1549+00	1550+00	1551+00	1552+00	1553+00	1554+00	

FILE NAME = ... \0978182-sht-p1npr157-008.dgn

USER NAME = Brad Downen
 DESIGNED - BJD
 DRAWN - RAH
 CHECKED - BJD
 DATE - 10/07/11

REVISED -
 REVISED -
 REVISED -
 REVISED -

**STATE OF ILLINOIS
 DEPARTMENT OF TRANSPORTATION**

**PLAN AND PROFILE
 INTERSTATE 57**

SCALE: 1" = 50' SHEET NO. OF SHEETS STA. 1539+00 TO STA. 1554+00

F.A. RTE.	SECTION	COUNTY	TOTAL SHEETS	SHEET NO.
*	(X1-6-2)HBK-2, HB-1,2; (1X-1)R-1	WILLIAMSON	968	101
* F.A.I. 57 AND F.A.P. 331			CONTRACT NO. 78182	
ILLINOIS FED. AID PROJECT				