
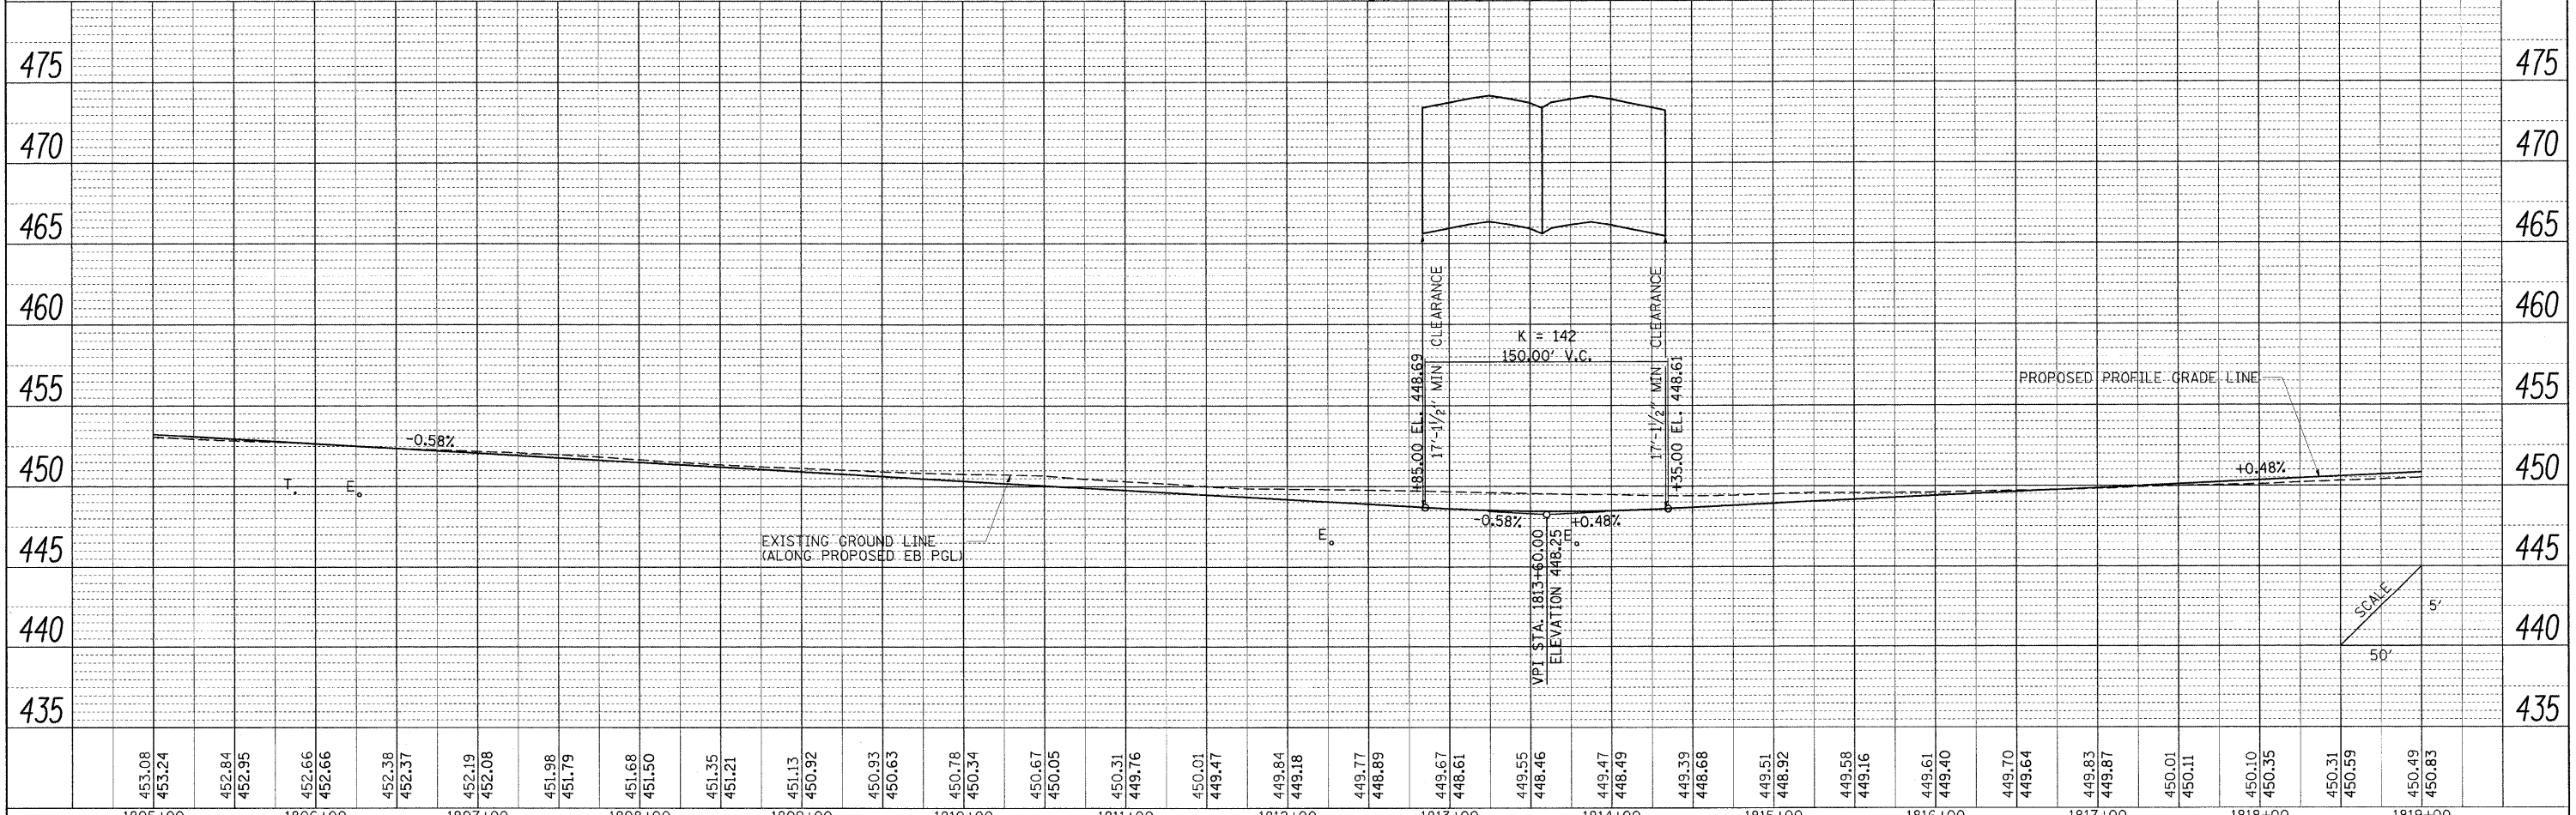


DATE	
BY	
REVISION	
NO.	
DATE	
BY	
REVISION	
NO.	
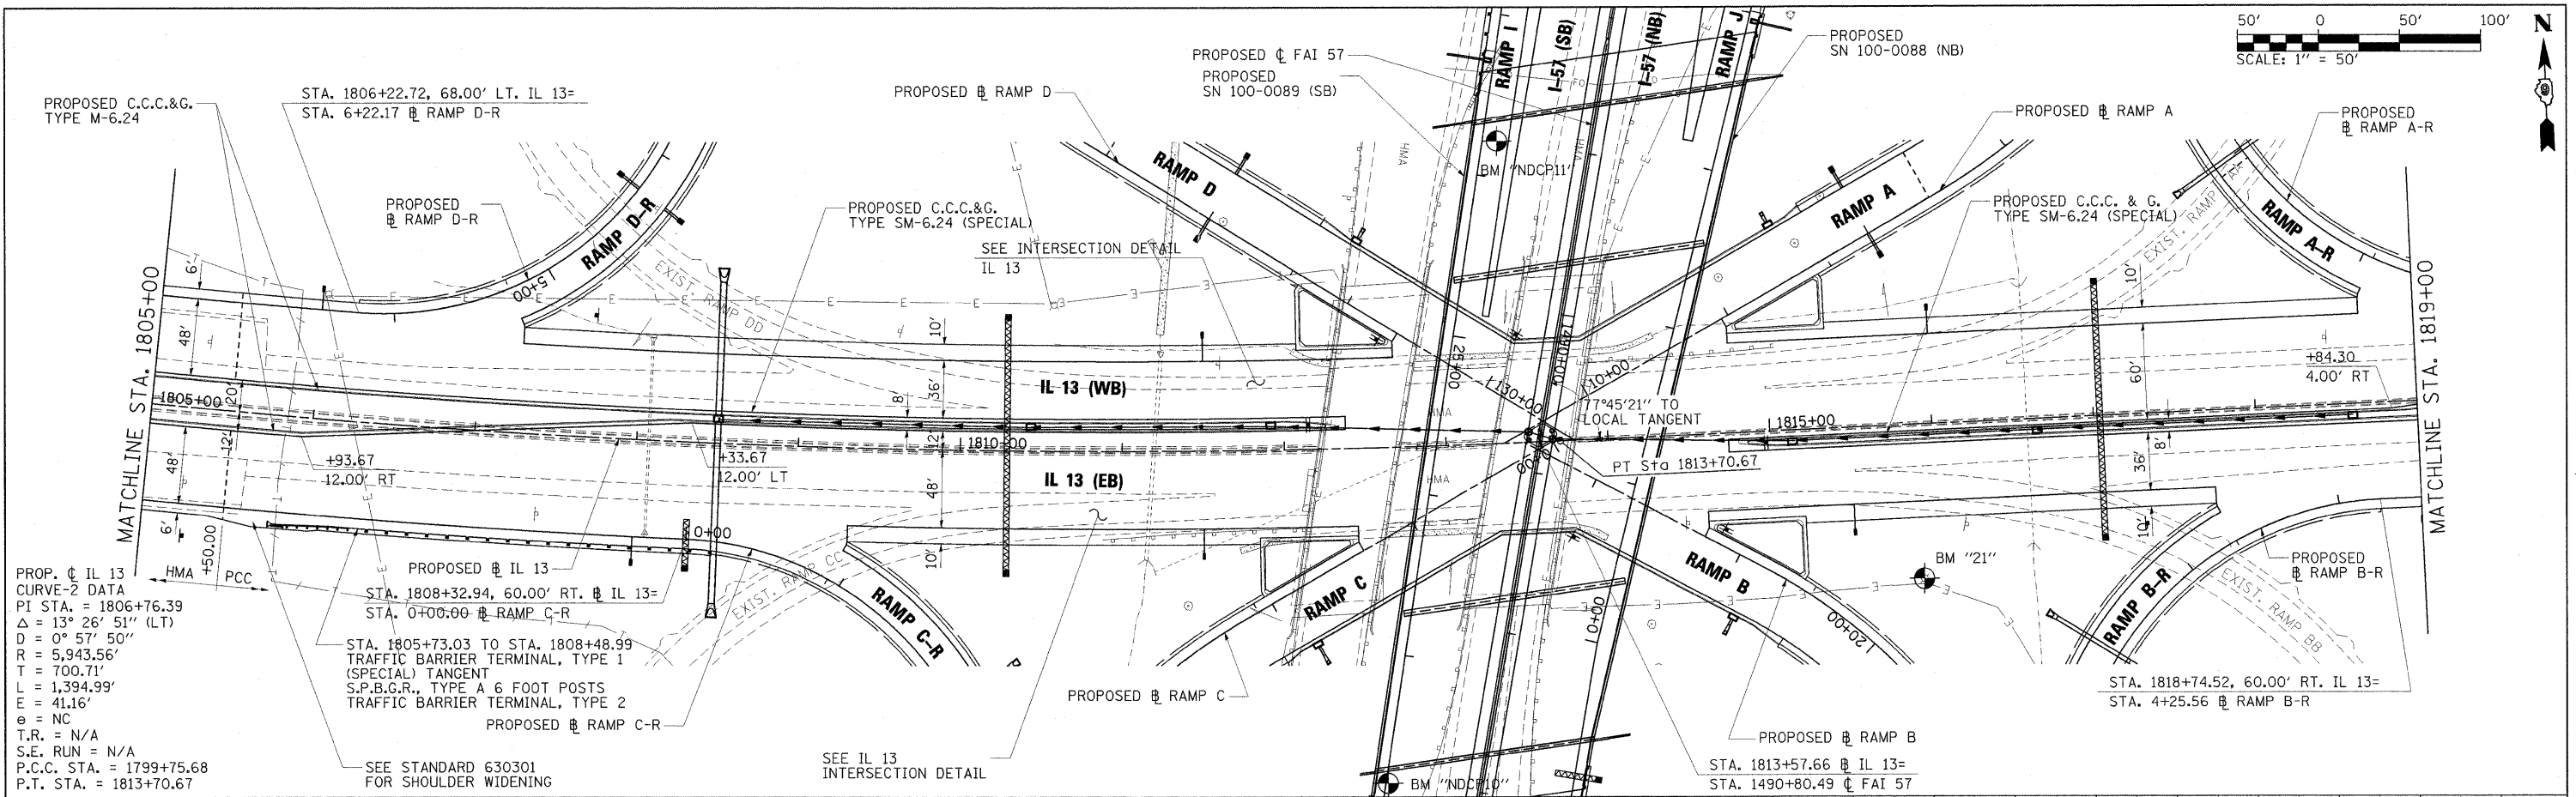

FILE NAME =	USER NAME = Brad Downen	DESIGNED - BJD	REVISED -	STATE OF ILLINOIS DEPARTMENT OF TRANSPORTATION	PLAN AND PROFILE ILLINOIS ROUTE 13	F.A. RTE.	SECTION	COUNTY	TOTAL SHEETS	SHEET NO.
...\\D978182-ahk-plnpr-f1l13-012.dgn		DRAWN - RAH	REVISED -			• 0X1-6-2HBK-2, HB-1,2; 0X-1R-1	WILLIAMSON	968	105	
PLOT SCALE = 50.0000' / IN.		CHECKED - BJD	REVISED -			• F.A.I. 57 AND F.A.P. 331	CONTRACT NO. 78182			
PLOT DATE = 10/13/2011		DATE - 10/07/11	REVISED -			ILLINOIS FED. AID PROJECT				