
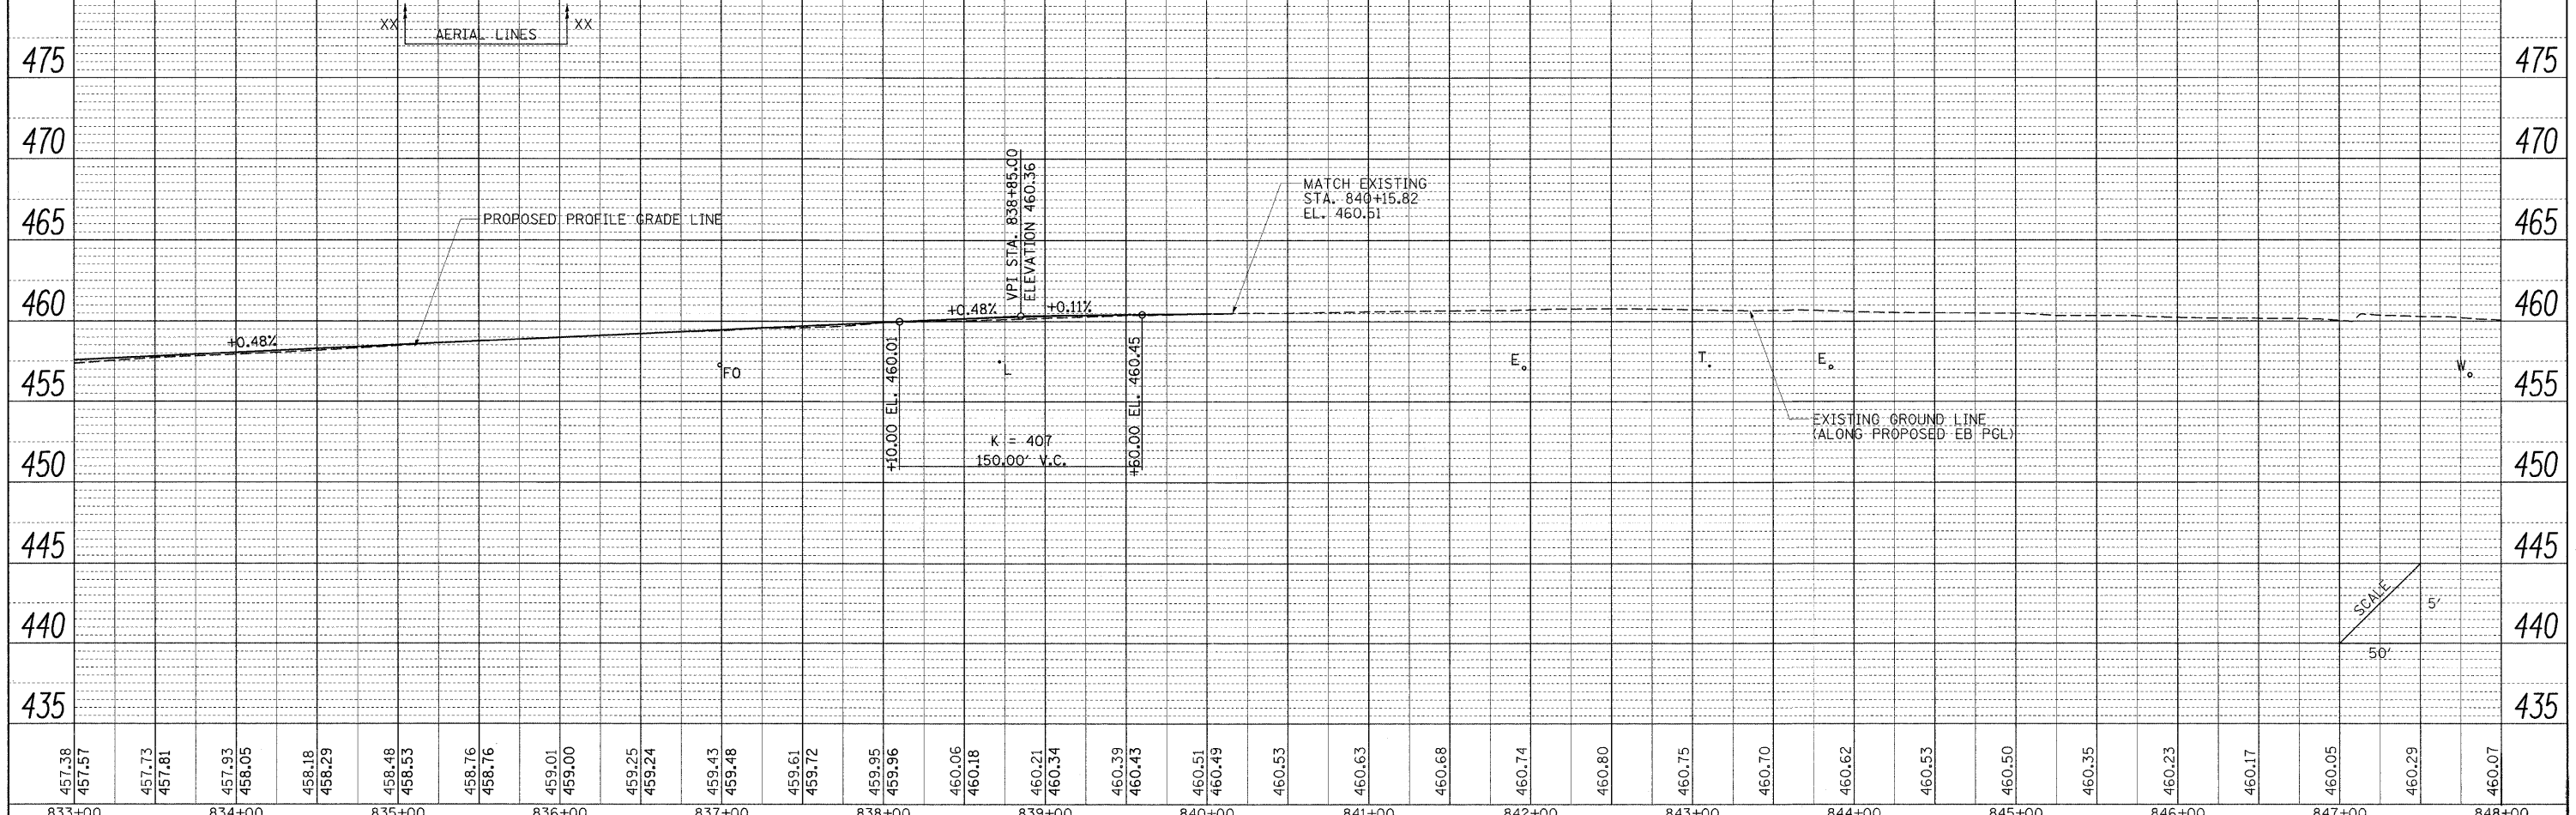


PLAN	SURVEYED	BY	DATE
	ALIGNED		
	CHECKED		
	RT. OF WAY		
	CHECKED		
	NO.		
	ADD. FILE		
	NAME		

PROFILE	SURVEYED	BY	DATE
	GRADES		
	CHECKED		
	B.M. NOTED		
	STRUCTURE		
	NOTATIONS		
	ORHD		
	NO.		

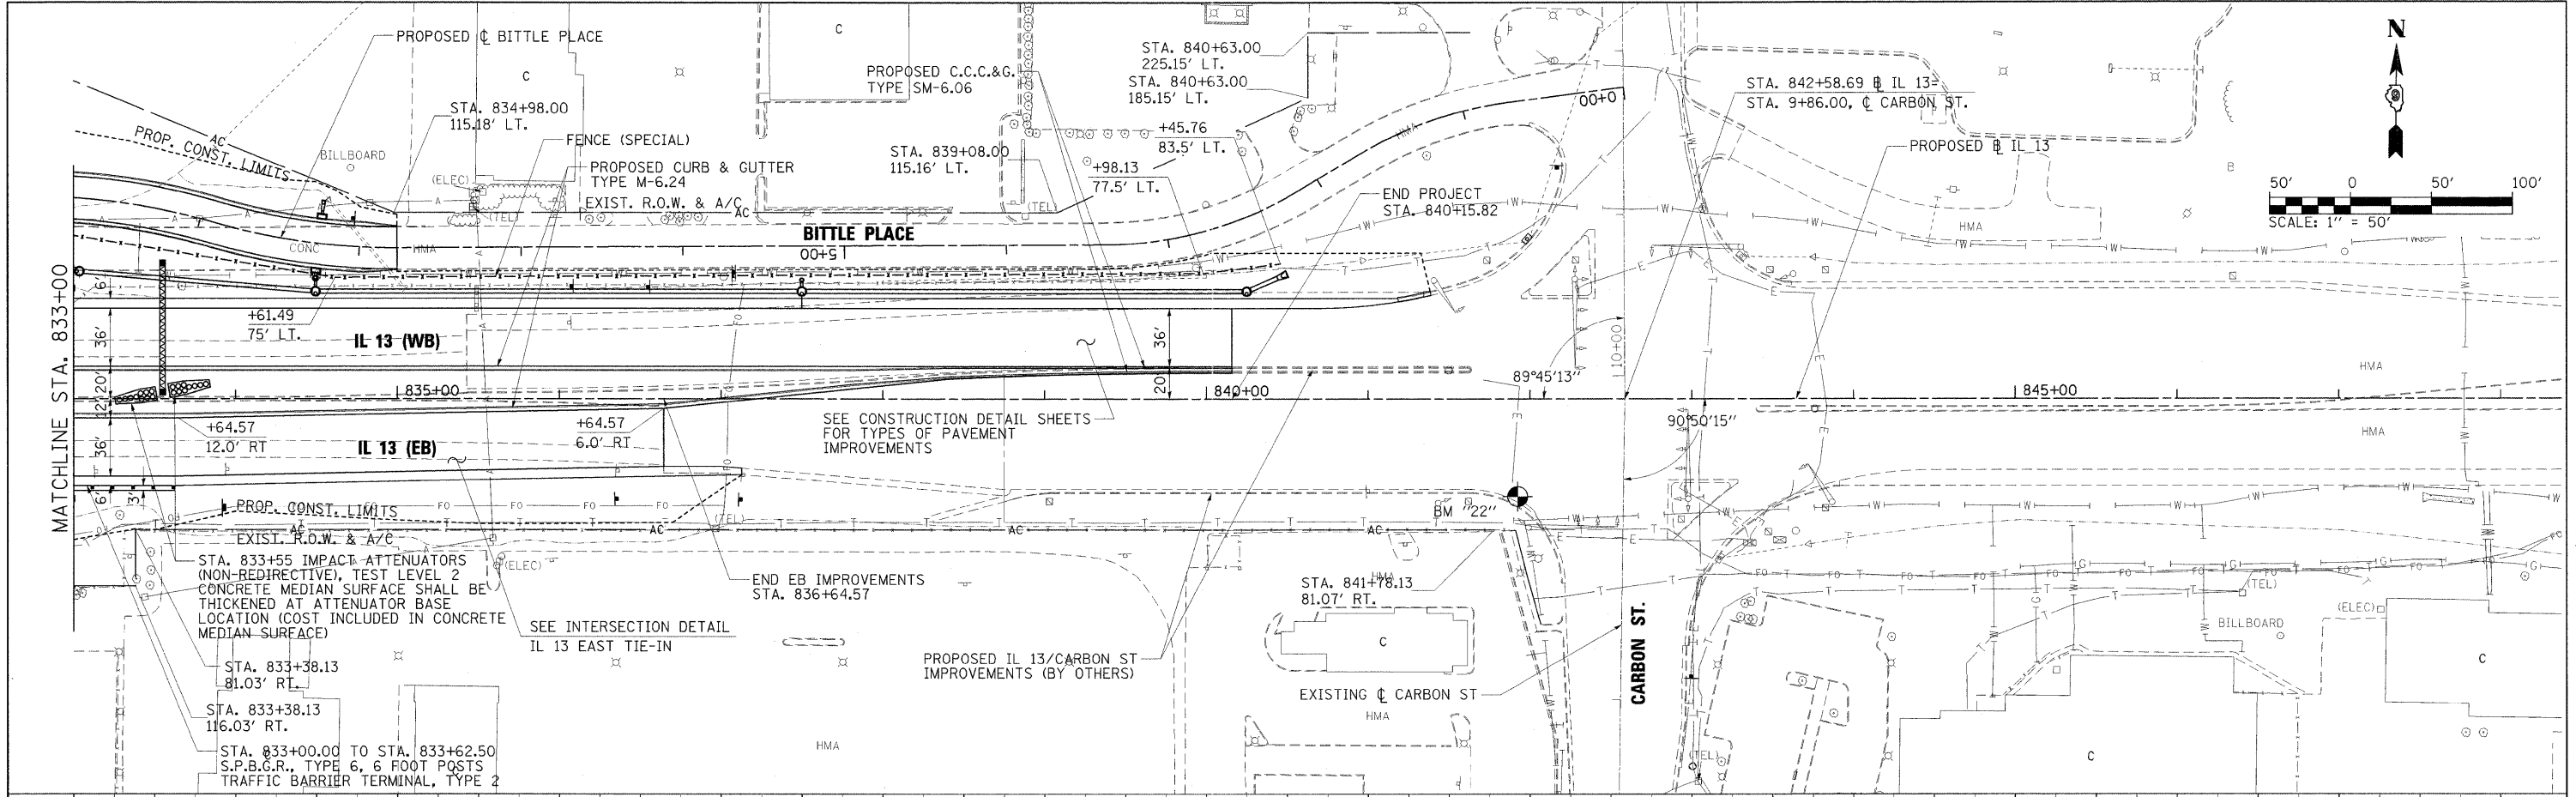

457.38	457.57	457.73	457.81	457.93	458.05	458.18	458.29	458.48	458.53	458.76	458.76	459.01	459.00	459.25	459.24	459.43	459.48	459.61	459.72	459.95	459.96	460.06	460.18	460.21	460.34	460.39	460.43	460.51	460.49	460.53	460.63	460.68	460.74	460.80	460.75	460.70	460.62	460.53	460.50	460.35	460.23	460.17	460.05	460.29	460.07
833+00	834+00	835+00	836+00	837+00	838+00	839+00	840+00	841+00	842+00	843+00	844+00	845+00	846+00	847+00	848+00																														

FILE NAME = ...D978182-sh+pr-fil13-014.dgn
 USER NAME = Brad Downen

DESIGNED - BJD
 DRAWN - RAH
 CHECKED - BJD
 DATE - 10/07/11

REVISED -
 REVISED -
 REVISED -
 REVISED -

**STATE OF ILLINOIS
 DEPARTMENT OF TRANSPORTATION**

**PLAN AND PROFILE
 ILLINOIS ROUTE 13**
 SCALE: 1" = 50'
 SHEET NO. OF SHEETS STA. 833+00 TO STA. 848+00

F.A. RTE.	SECTION	COUNTY	TOTAL SHEETS	SHEET NO.
• XI-6-2HBK-2, HB-1,2; (1X-1R-1	WILLIAMSON	968	107	
• F.A.I. 57 AND F.A.P. 331 CONTRACT NO. 78182				
ILLINOIS FED. AID PROJECT				