
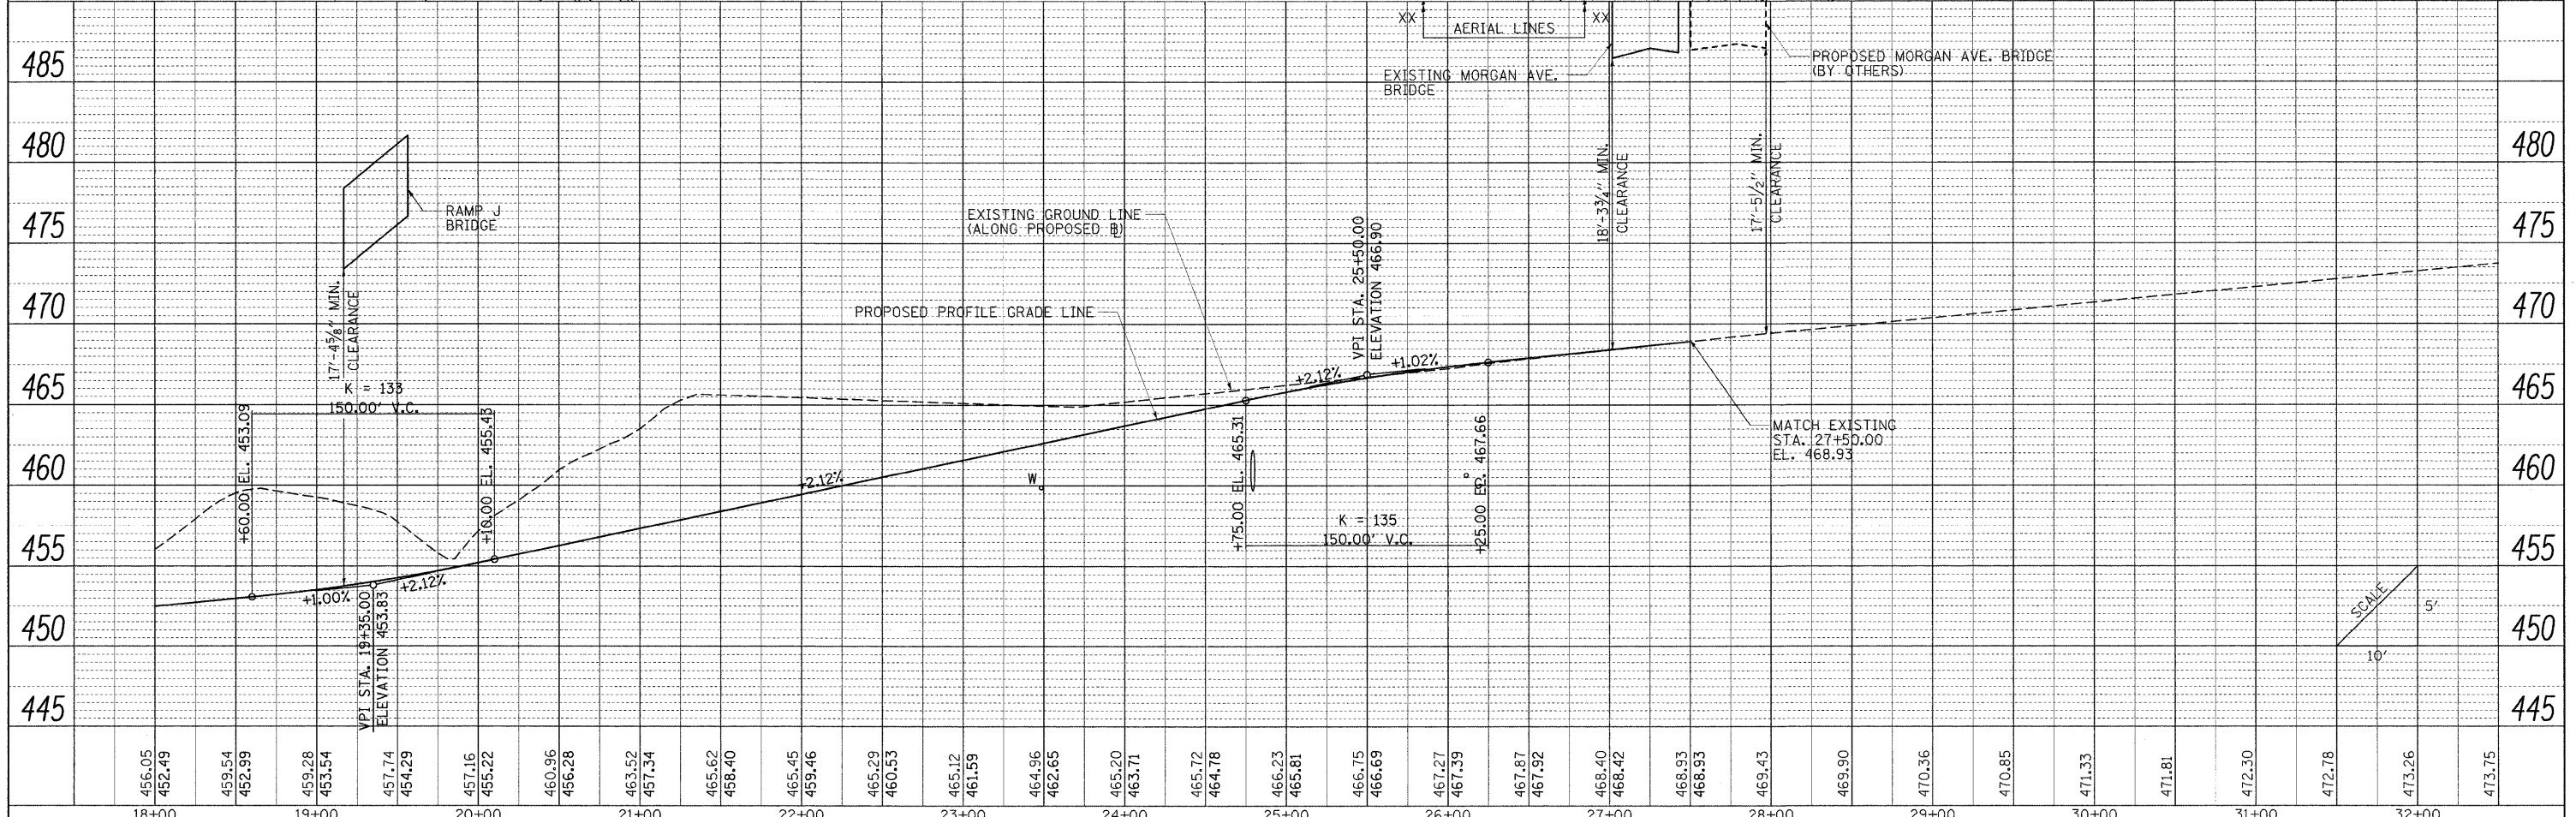


PLAN	SURVEYED	BY	DATE
	NOTED		
	FILED		
	NO. OF WAY CHECKED		
	NO.		
	FILE NAME		

PROFILE	SURVEYED	BY	DATE
	NOTED		
	FILED		
	NO. OF WAY CHECKED		
	NO.		
	FILE NAME		

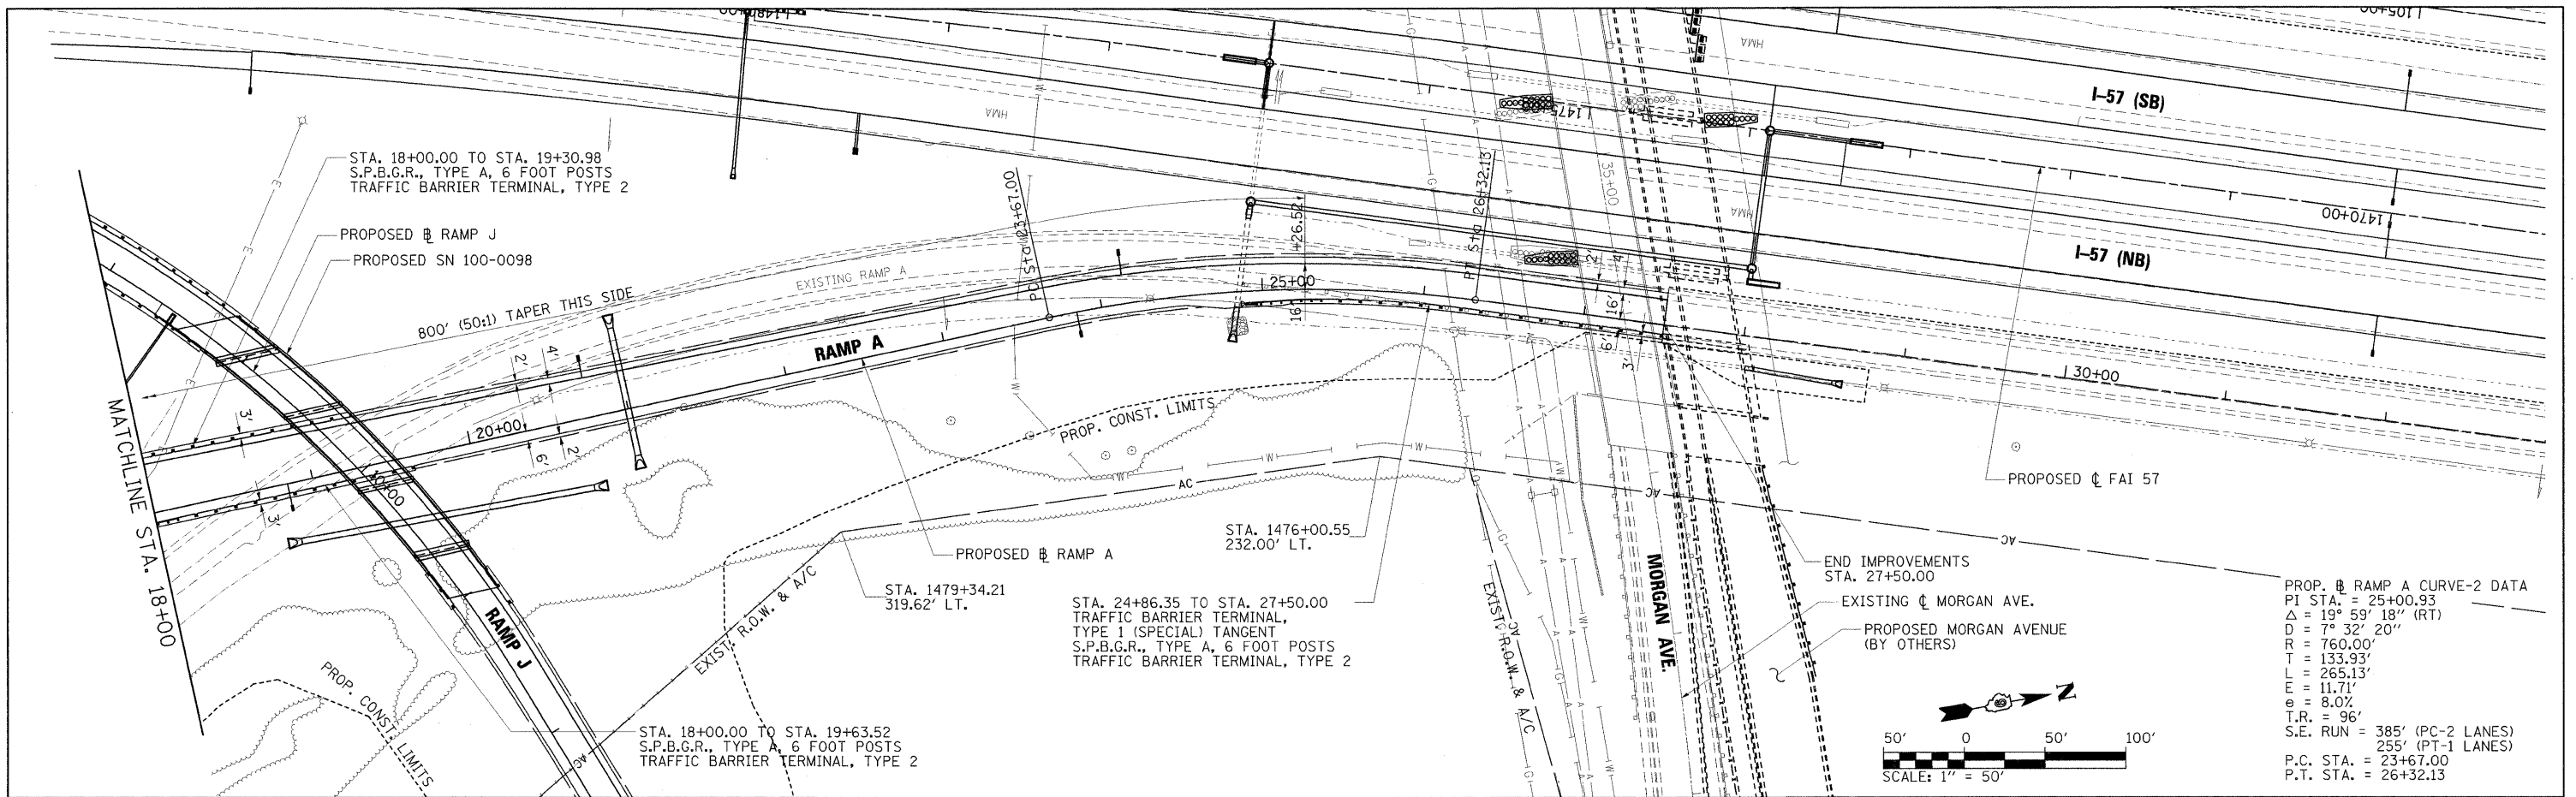

FILE NAME = ... \D978182-sht-p\InprFRAMPA-816.dgn	USER NAME = Brad Downen	DESIGNED - BJD	REVISED -	STATE OF ILLINOIS DEPARTMENT OF TRANSPORTATION	PLAN AND PROFILE RAMP A	F.A. RTE.	SECTION	COUNTY	TOTAL SHEETS	SHEET NO.
	PLOT SCALE = 50.0000' / IN.	DRAWN - RAH	REVISED -			• (X1-6-2)HK-2, HB-1,2; (1X-1R-1	WILLIAMSON	968	109	
	PLOT DATE = 10/12/2011	CHECKED - BJD	REVISED -			• F.A.I. 57 AND F.A.P. 331	CONTRACT NO. 78182	ILLINOIS FED. AID PROJECT		
		DATE - 10/07/11	REVISED -			SCALE: 1" = 50'	SHEET NO. OF SHEETS	STA. 18+00 TO STA. 32+50		