

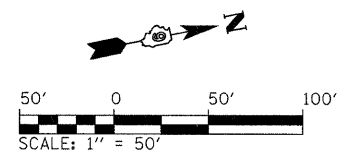


PLAN	SURVEYED	BY	DATE
	PLOTTED		
	NOTED		
	FILE NAME		

PROFILE	SURVEYED	BY	DATE
	PLOTTED		
	NOTED		
	FILE NAME		

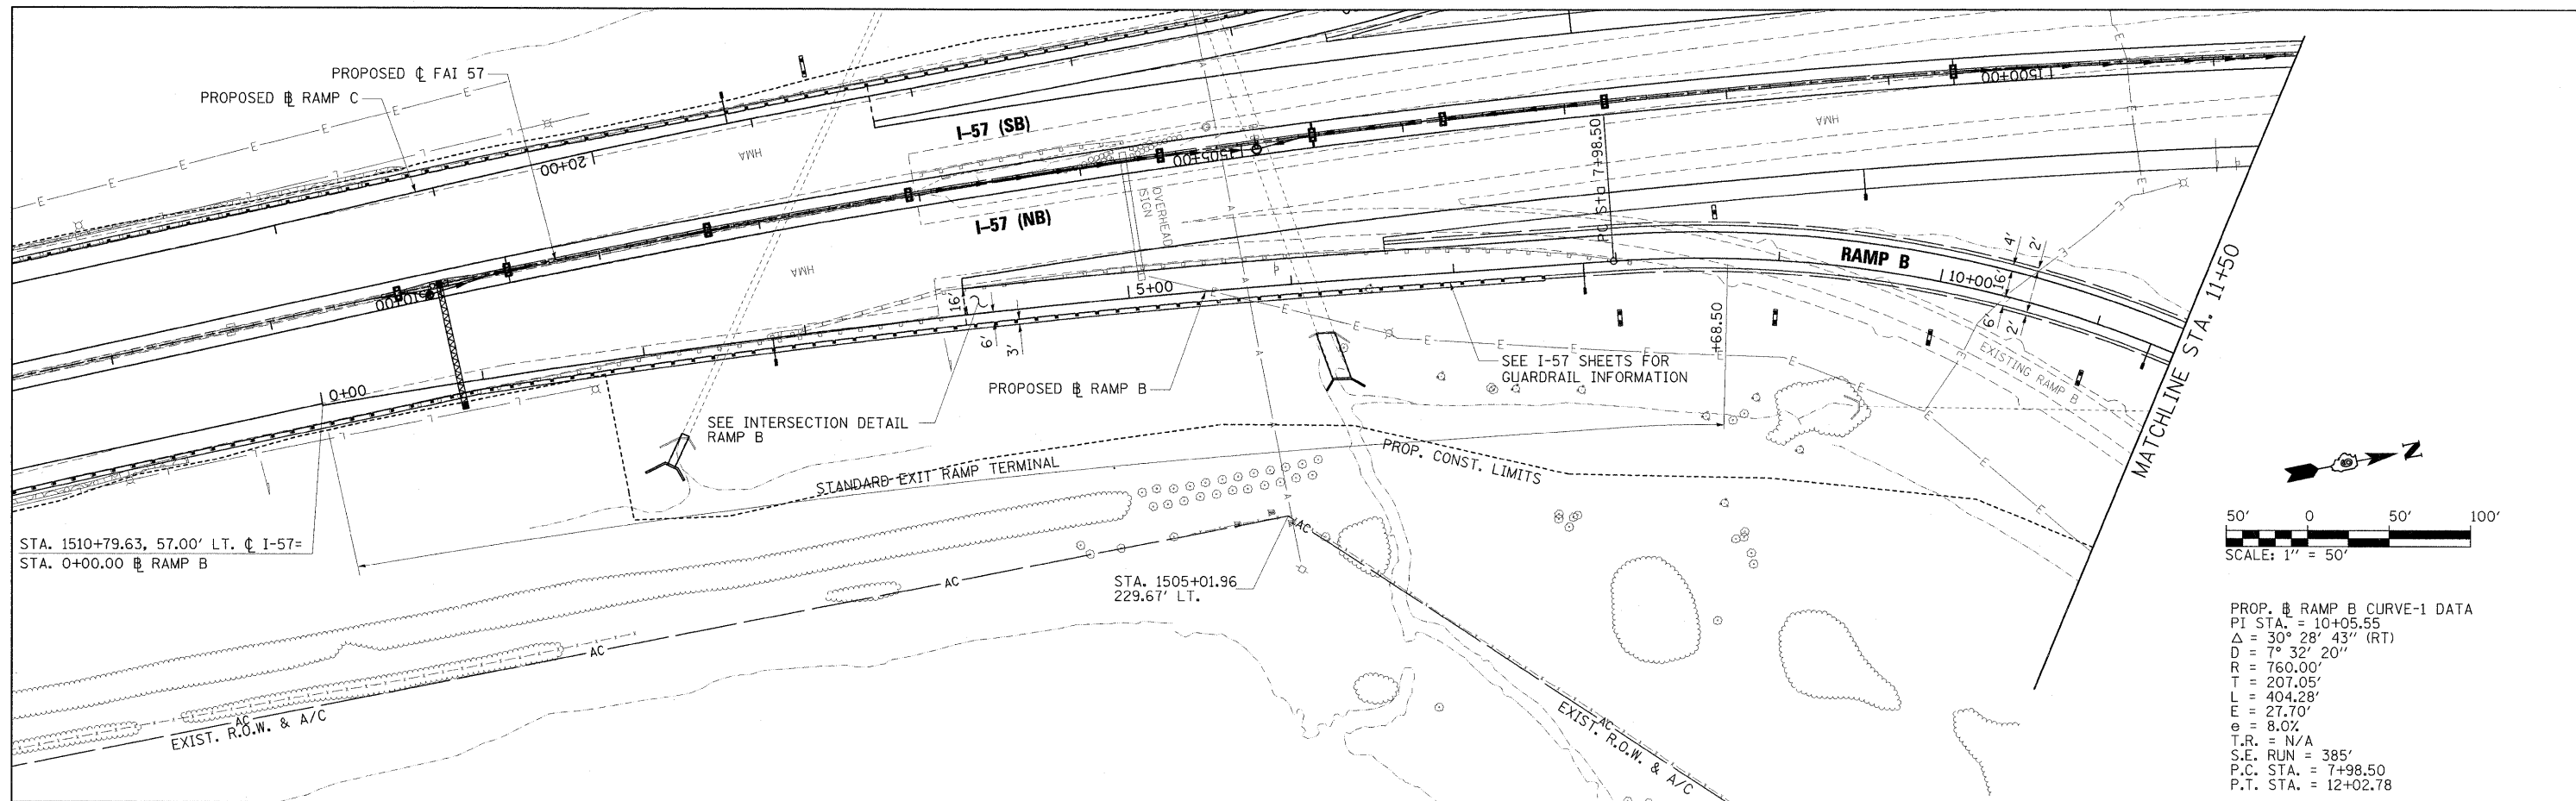

PROP. ϕ RAMP B CURVE-1 DATA
 P.I. STA. = 10+05.55
 Δ = 30° 28' 43" (RT)
 D = 7° 32' 20"
 R = 760.00'
 T = 207.05'
 L = 404.28'
 E = 27.70'
 e = 8.0%
 T.R. = N/A
 S.E. RUN = 385'
 P.C. STA. = 7+98.50
 P.T. STA. = 12+02.78

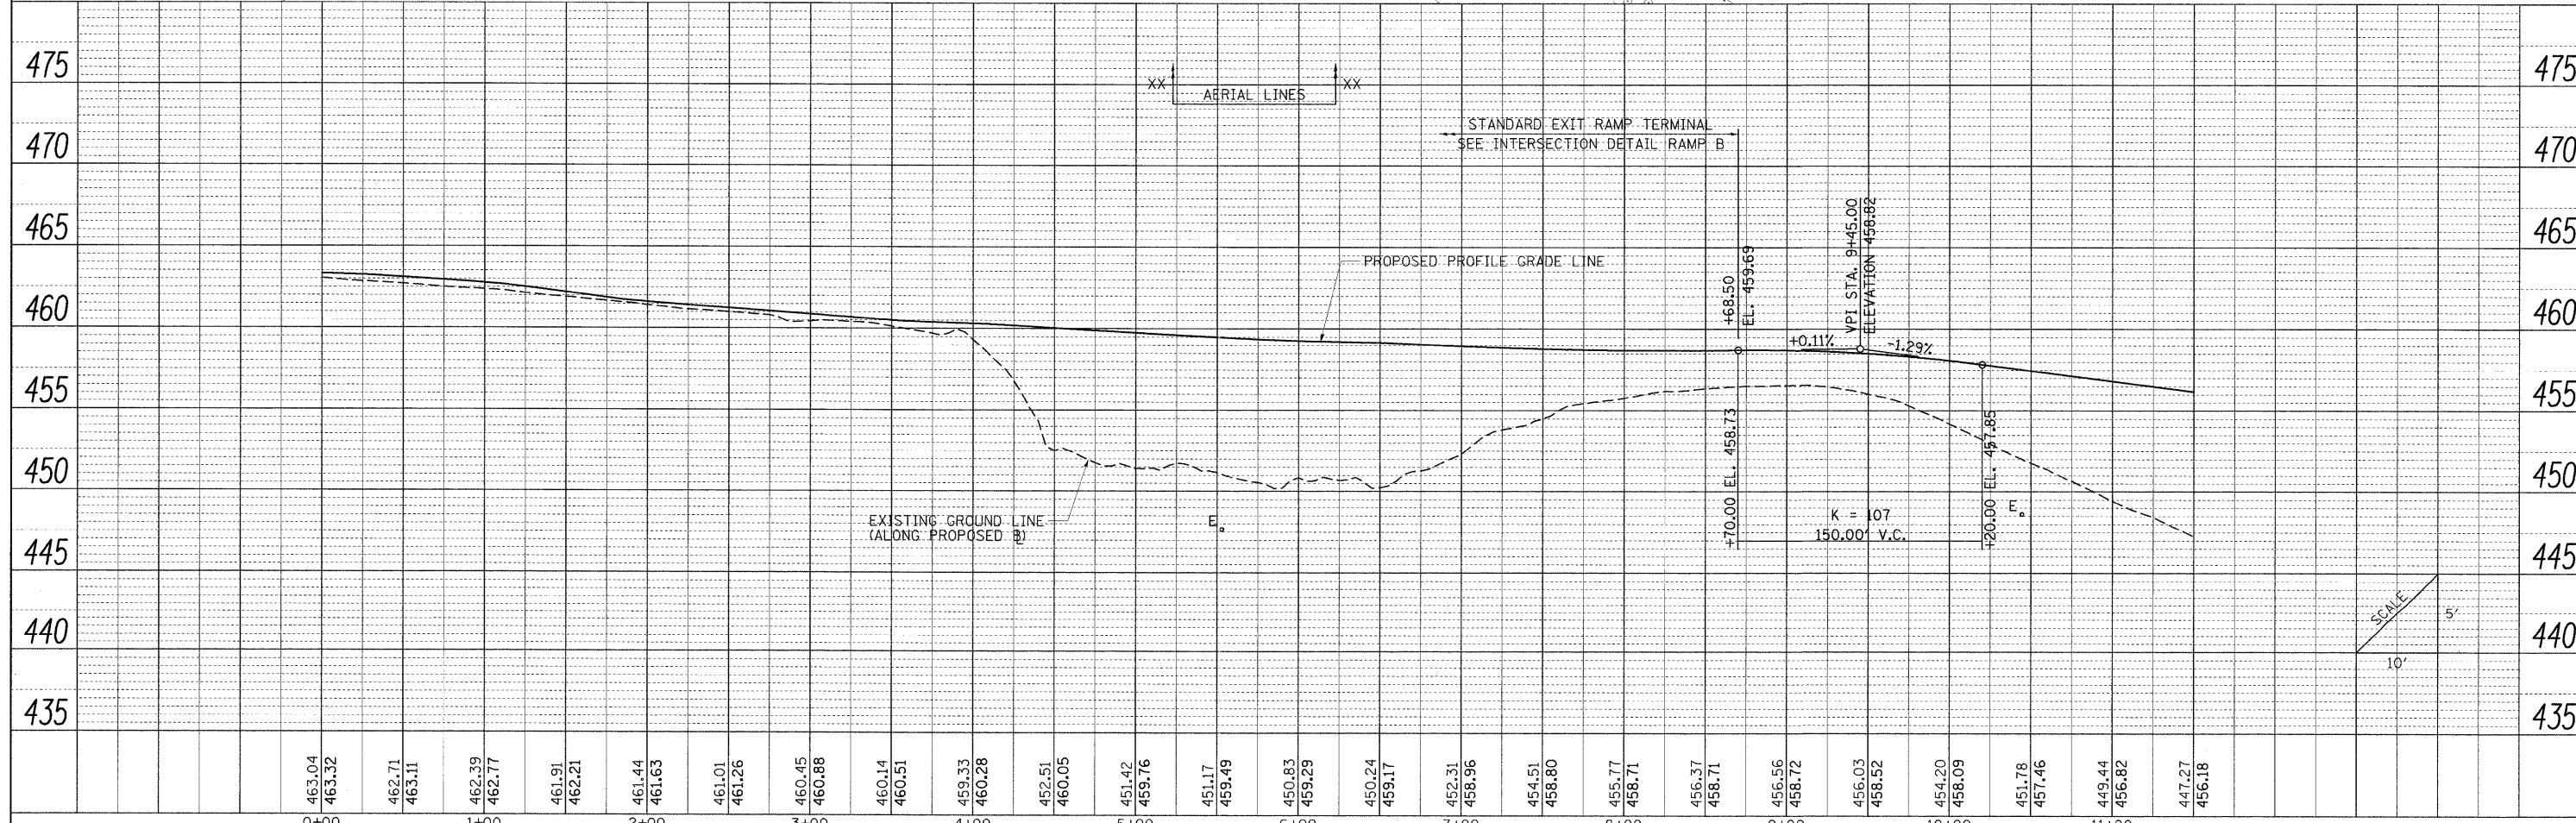

FILE NAME = ...:\0978182-sht-p\pfrFRAMPB-017.dgn	USER NAME = Brad Downen	DESIGNED - BJD	REVISED -	STATE OF ILLINOIS DEPARTMENT OF TRANSPORTATION	PLAN AND PROFILE RAMP B	F.A. RTE.	SECTION	COUNTY	TOTAL SHEETS	SHEET NO.
PLOT SCALE = 50.0000' / IN.	DRAWN - RAH	REVISED -	* (X1-6-2)HBK-2, HB-1,2; (X1-1R-1)			WILLIAMSON	968	110		
PLOT DATE = 10/12/2011	CHECKED - BJD	REVISED -	* F.A.I. 57 AND F.A.P. 331			CONTRACT NO. 78182				
	DATE - 10/07/11	REVISED -	ILLINOIS FED. AID PROJECT							