
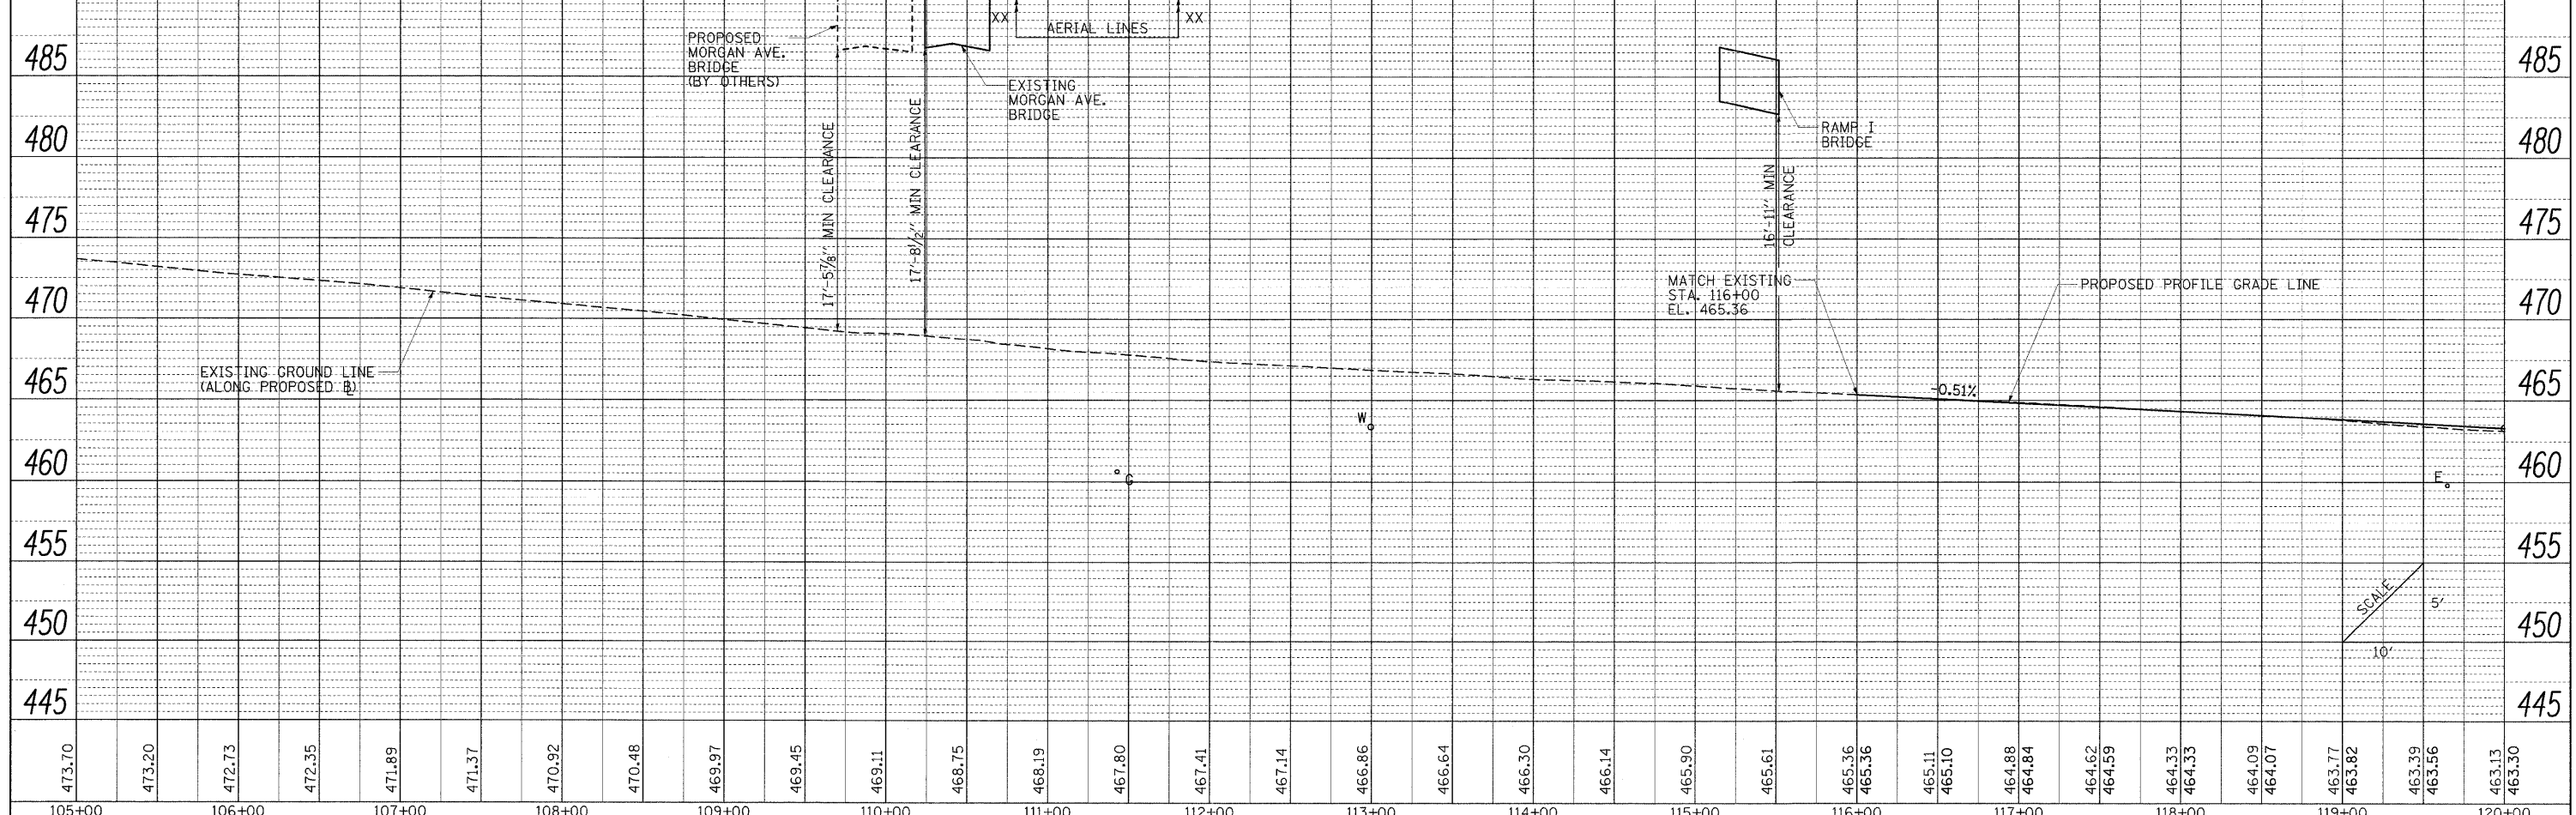


DATE: _____ BY: _____
 SURVEYED: _____
 PLOTTED: _____
 CHECKED: _____
 NOTE BOOK NO.: _____
 FILE NAME: _____

DATE: _____ BY: _____
 SURVEYED: _____
 PLOTTED: _____
 CHECKED: _____
 NOTE BOOK NO.: _____
 FILE NAME: _____

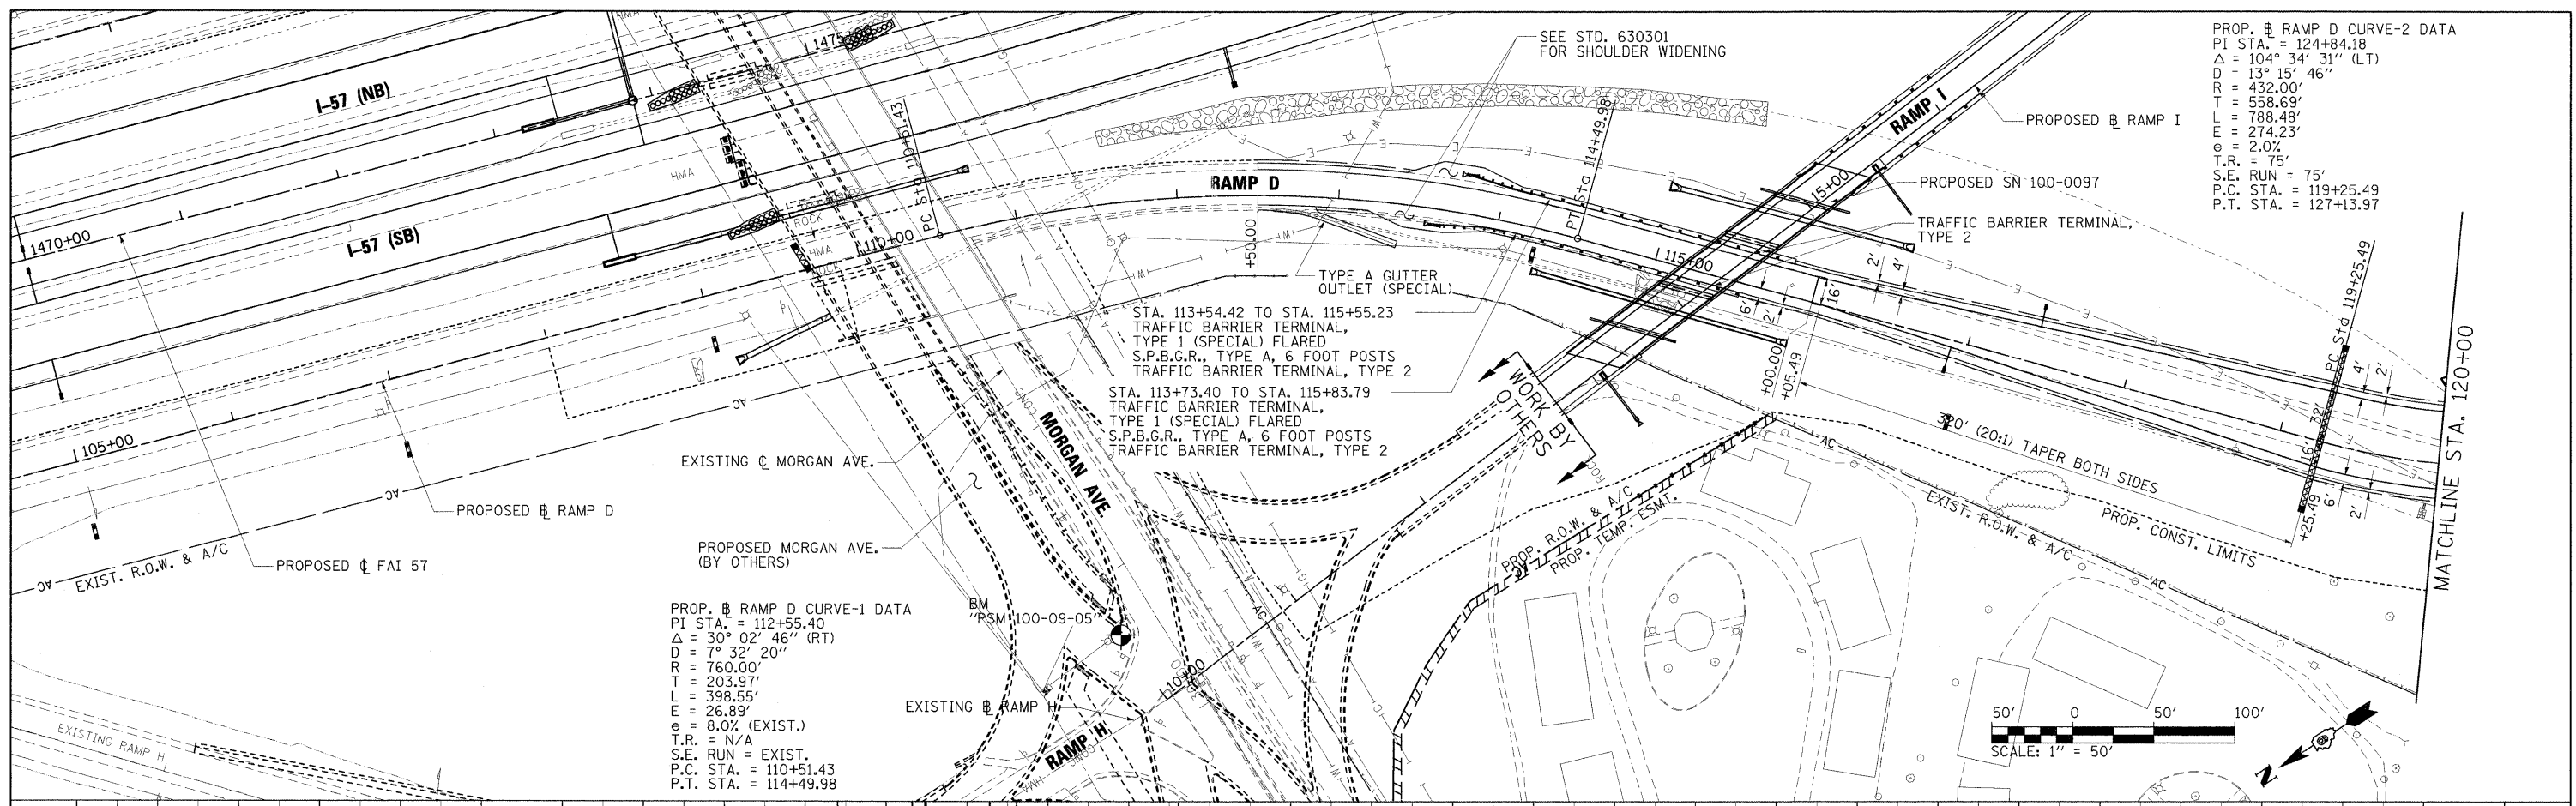

473.70	473.20	472.73	472.35	471.89	471.37	470.92	470.48	469.97	469.45	469.11	468.75	468.19	467.80	467.41	467.14	466.86	466.64	466.30	466.14	465.90	465.61	465.36	465.36	465.11	465.10	464.88	464.84	464.62	464.59	464.33	464.33	464.09	464.07	463.77	463.82	463.39	463.56	463.13	463.30		
105+00	106+00	107+00	108+00	109+00	110+00	111+00	112+00	113+00	114+00	115+00	116+00	117+00	118+00	119+00	120+00																										

FILE NAME = ...\\0978182-shr-plnprf\RAMPD-021.dgn

USER NAME = Brad Downen
 DESIGNED - BJD
 DRAWN - RAH
 CHECKED - BJD
 DATE - 10/07/11

REVISED -
 REVISED -
 REVISED -
 REVISED -

STATE OF ILLINOIS
 DEPARTMENT OF TRANSPORTATION

PLAN AND PROFILE
 RAMP D

SCALE: 1" = 50'

SHEET NO. OF SHEETS STA. 105+00 TO STA. 120+00

F.A. RTE.	SECTION	COUNTY	TOTAL SHEETS	SHEET NO.
• (X1-6-2)HBK-2, HB-1,2; (1X-1R-1	WILLIAMSON	968	114	
• F.A.I. 57 AND F.A.P. 331	CONTRACT NO. 78182			
ILLINOIS FED. AID PROJECT				