
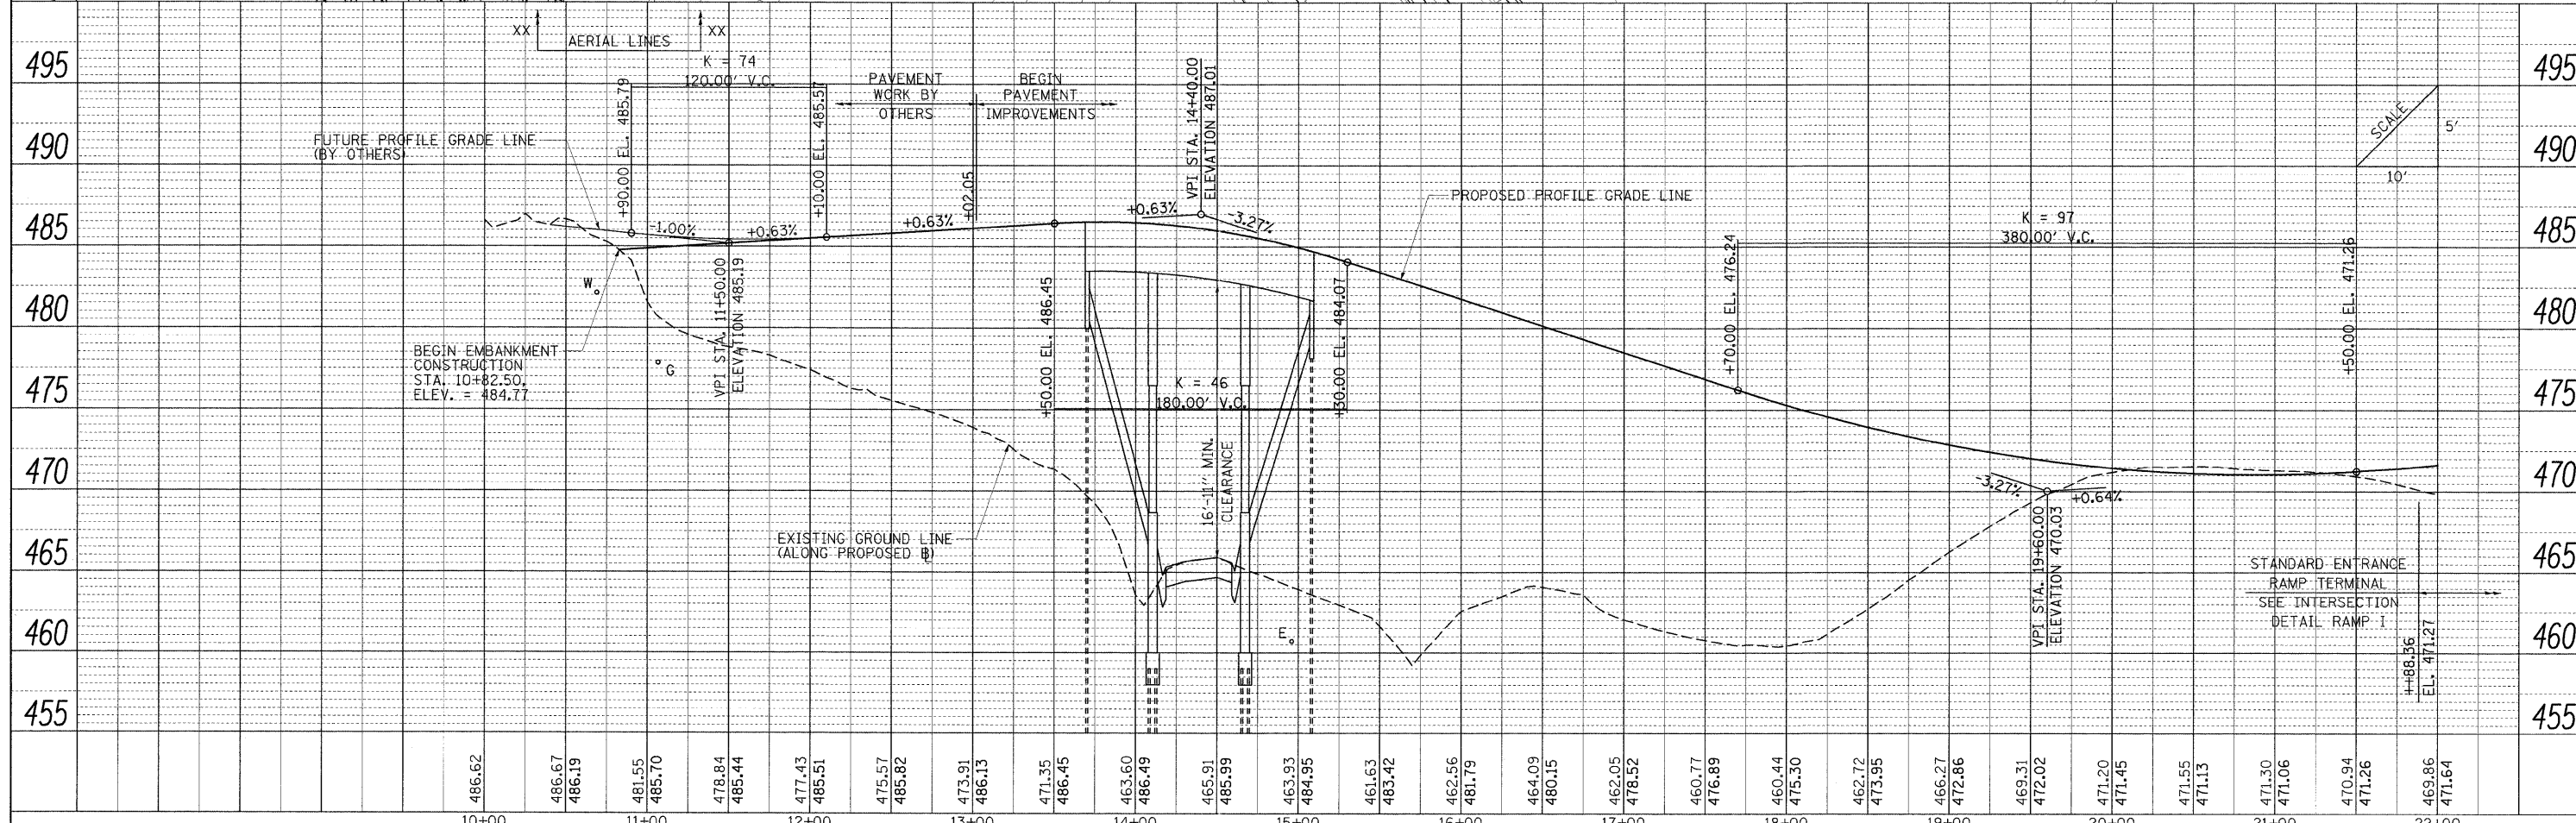


PLAN	SURVEYED	BY	DATE
	PLOTTED		
	CHECKED		
	BY		
	NO.		
	ADD FILE NAME		

PROFILE	SURVEYED	BY	DATE
	PLOTTED		
	CHECKED		
	BY		
	NO.		
	STRUCTURE NOTATIONS CHECKED		

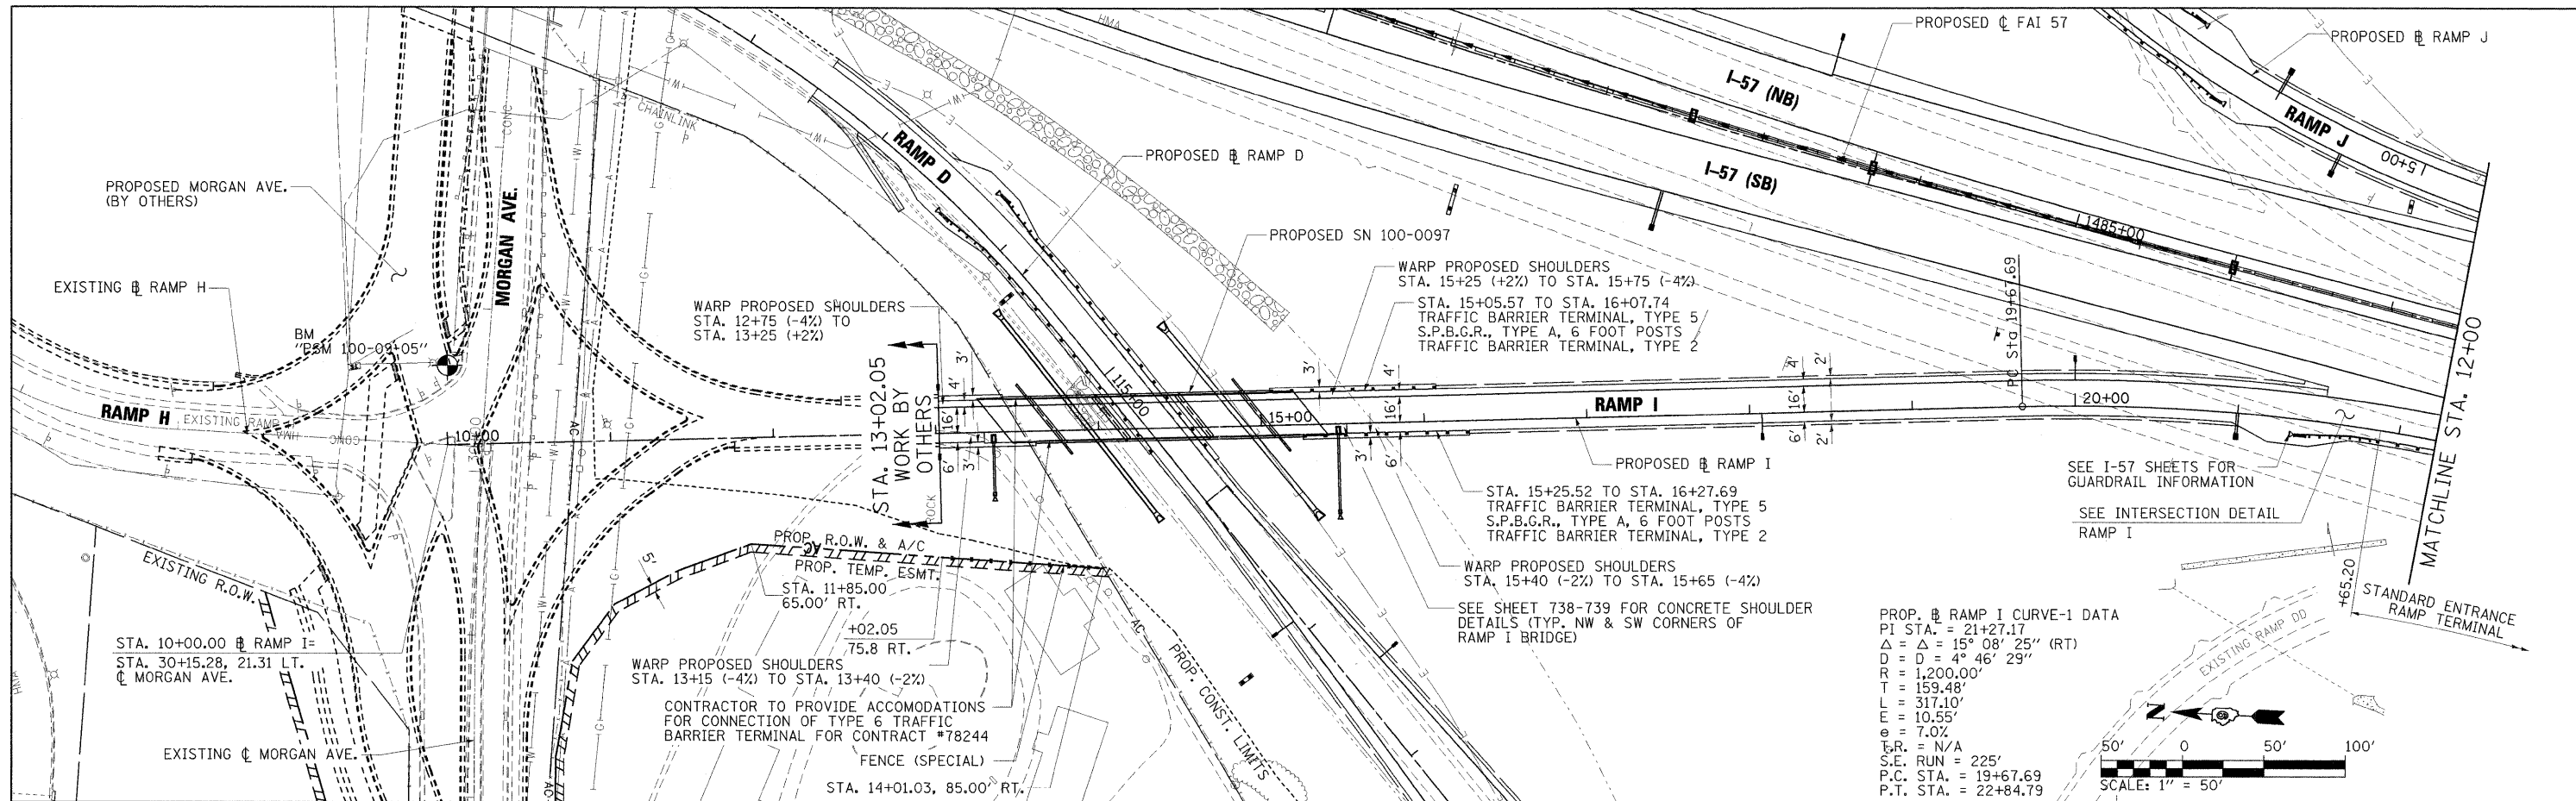

FILE NAME =	USER NAME = Brad Dowrien	DESIGNED - BJD	REVISED -	<b>STATE OF ILLINOIS</b> <b>DEPARTMENT OF TRANSPORTATION</b>	<b>PLAN AND PROFILE</b> <b>RAMP I</b>	F.A. RTE.	SECTION	COUNTY	TOTAL SHEETS	SHEET NO.
...:\0978182-sht-p\InprFRAMP1-023.dgn	PLOT SCALE = 50.0000' / IN.	DRAWN - RAH	REVISED -			* (X1-6-2)HBK-2, HB-1,2 (IX-1R-1	WILLIAMSON	968	116	
	PLOT DATE = 10/12/2011	CHECKED - BJD	REVISED -			* F.A.I. 57 AND F.A.P. 331				
		DATE - 10/07/11	REVISED -						CONTRACT NO. 78182	

SCALE: 1" = 50' SHEET NO. OF SHEETS STA. 0+00 TO STA. 12+00