



PLAN	DESIGNED	BY	DATE
	CHECKED		
	NO. NOTED		
	NO. CHECKED		
	NO. FILE NAME		

PROFILE	DESIGNED	BY	DATE
	CHECKED		
	NO. NOTED		
	NO. CHECKED		
	NO. FILE NAME		

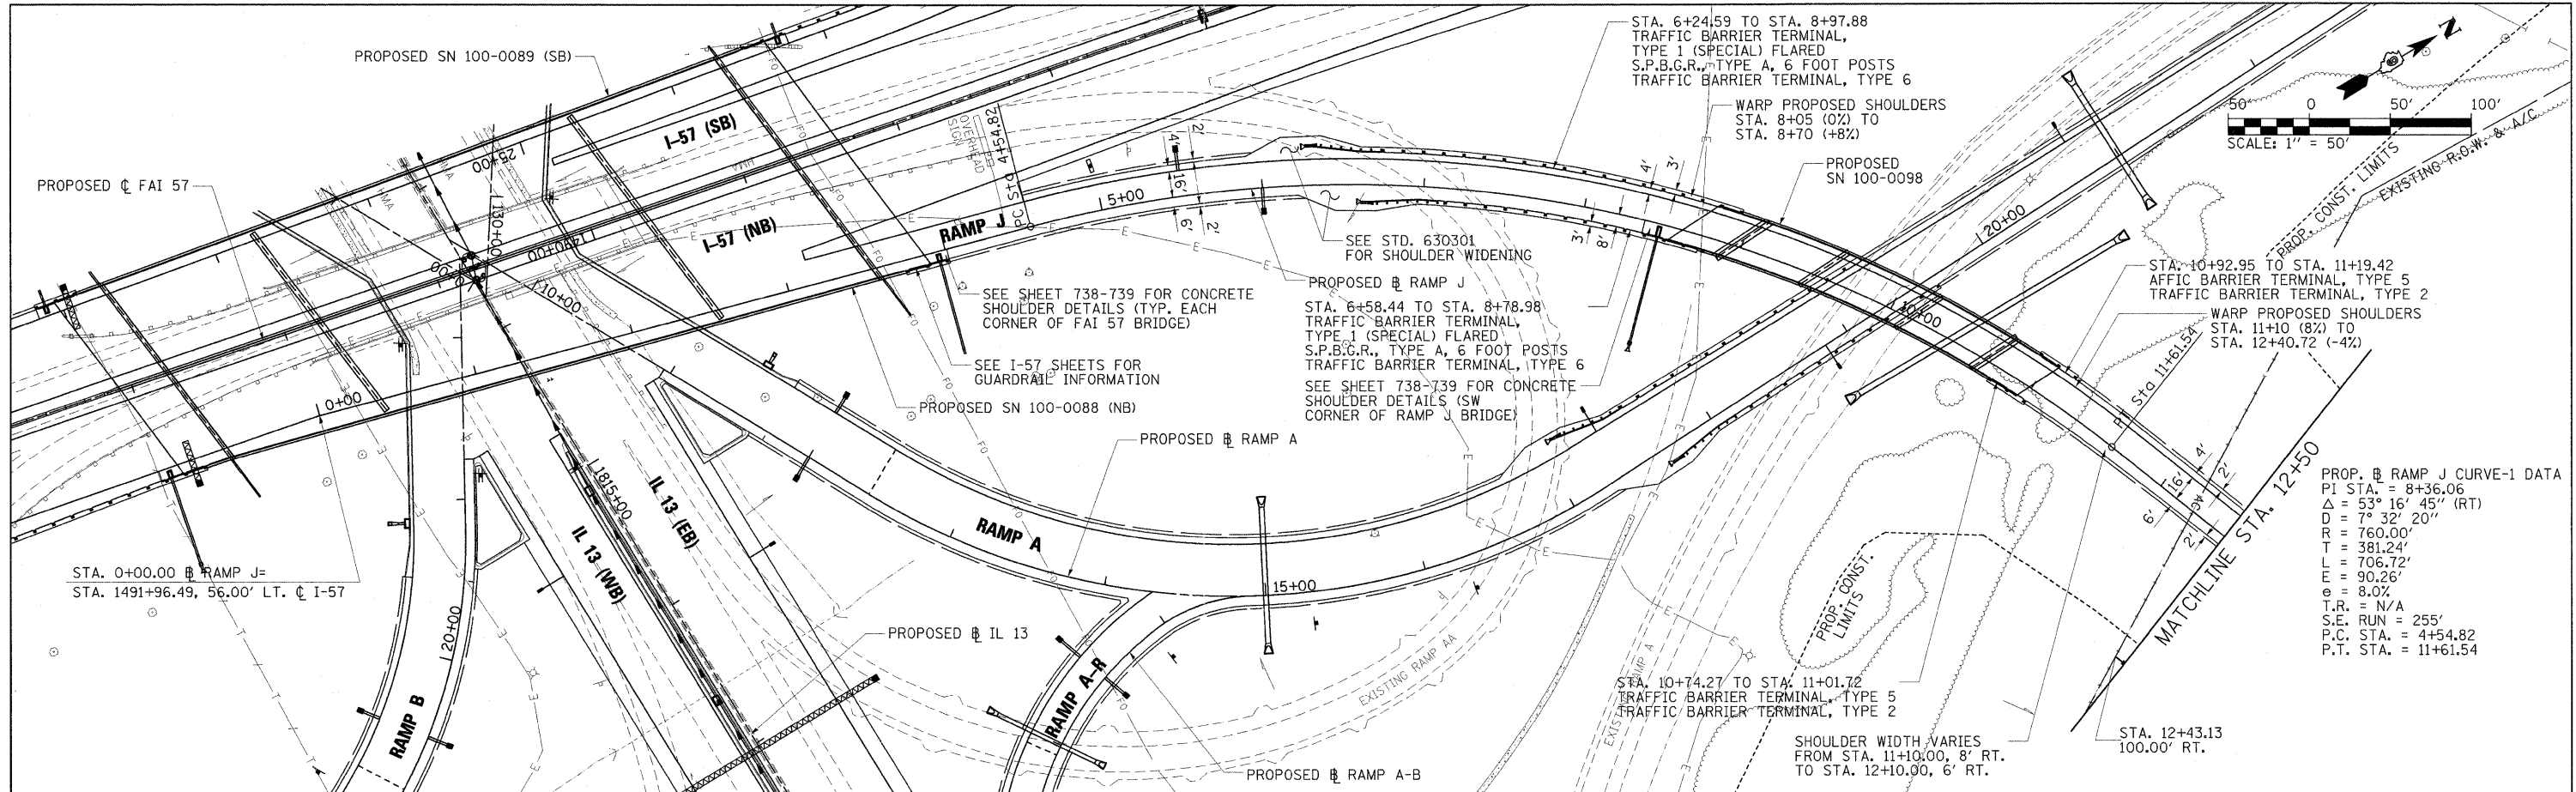

PROP. RAMP J CURVE-1 DATA  
 PI STA. = 8+36.06  
 $\Delta$  = 53° 16' 45" (RT)  
 D = 7° 32' 20"  
 R = 760.00'  
 T = 381.24'  
 L = 706.72'  
 E = 90.26'  
 $e$  = 8.0%  
 T.R. = N/A  
 S.E. RUN = 255'  
 P.C. STA. = 4+54.82  
 P.T. STA. = 11+61.54

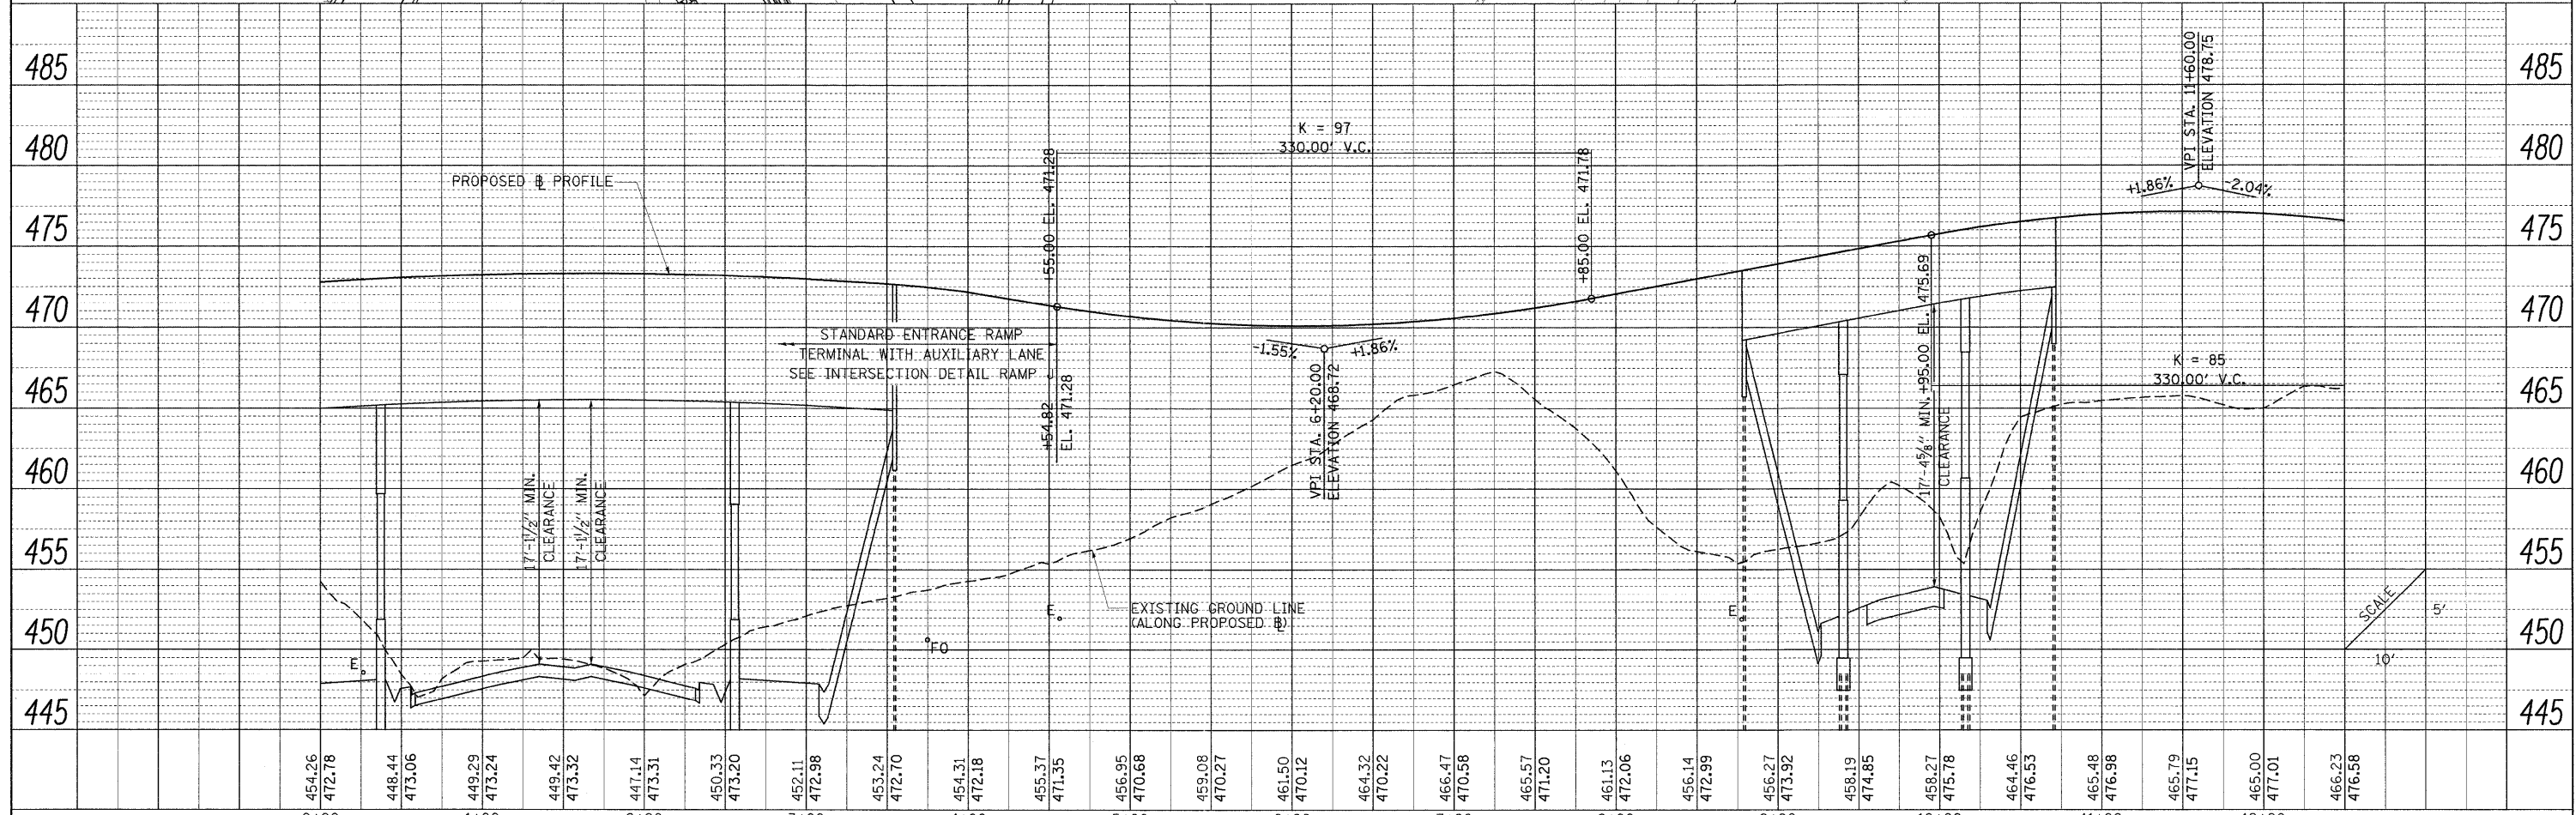

FILE NAME =	USER NAME =	DESIGNED =	REVISED =	<b>STATE OF ILLINOIS</b> <b>DEPARTMENT OF TRANSPORTATION</b>	<b>PLAN AND PROFILE</b> <b>RAMP J</b>	F.A. RTE.	SECTION	COUNTY	TOTAL SHEETS	SHEET NO.
... \D978182-sht-plnr-FRAMPJ-025.dgn	Brod Downen	BJD	-			0X1-6-2HBK-2, HB-1,2; 1X-1JR-1	WILLIAMSON	968	118	
PLOT SCALE = 50.0000' / IN.		RAH	-			* F.A.I. 57 AND F.A.P. 331			CONTRACT NO. 78182	
PLOT DATE = 10/13/2011		BJD	-						ILLINOIS FED. AID PROJECT	
		DATE =	REVISED =	SCALE: 1" = 50'	SHEET NO. OF SHEETS	STA. 0+00 TO STA. 12+50				