
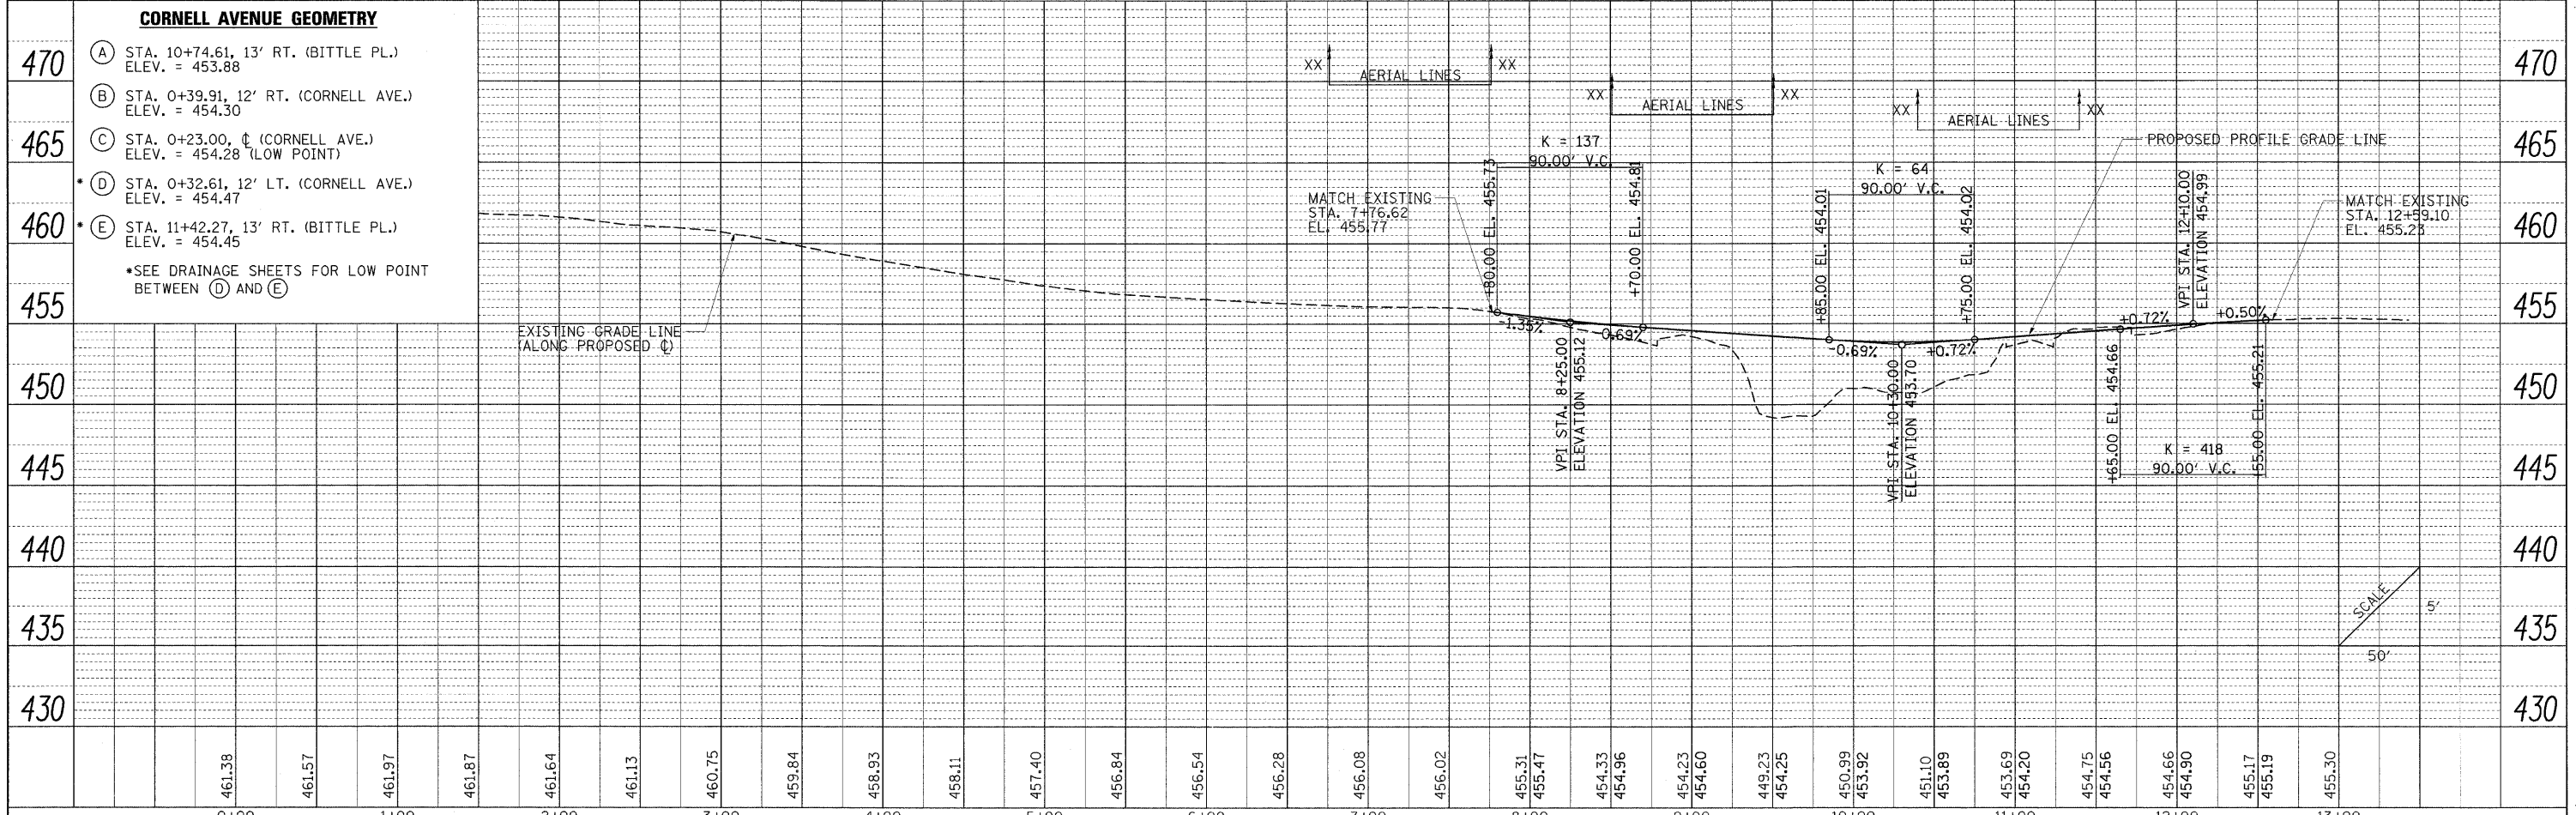


PLAN
 SURVEYED
 ALIGNED
 CHECKED
 RT. OF WAY
 CHECKED
 NO.
 DATE

PROFILE
 GRADES
 CHECKED
 (E.M. NOTED)
 STRUCTURE
 NOTATIONS
 CIPRO
 NO.
 DATE

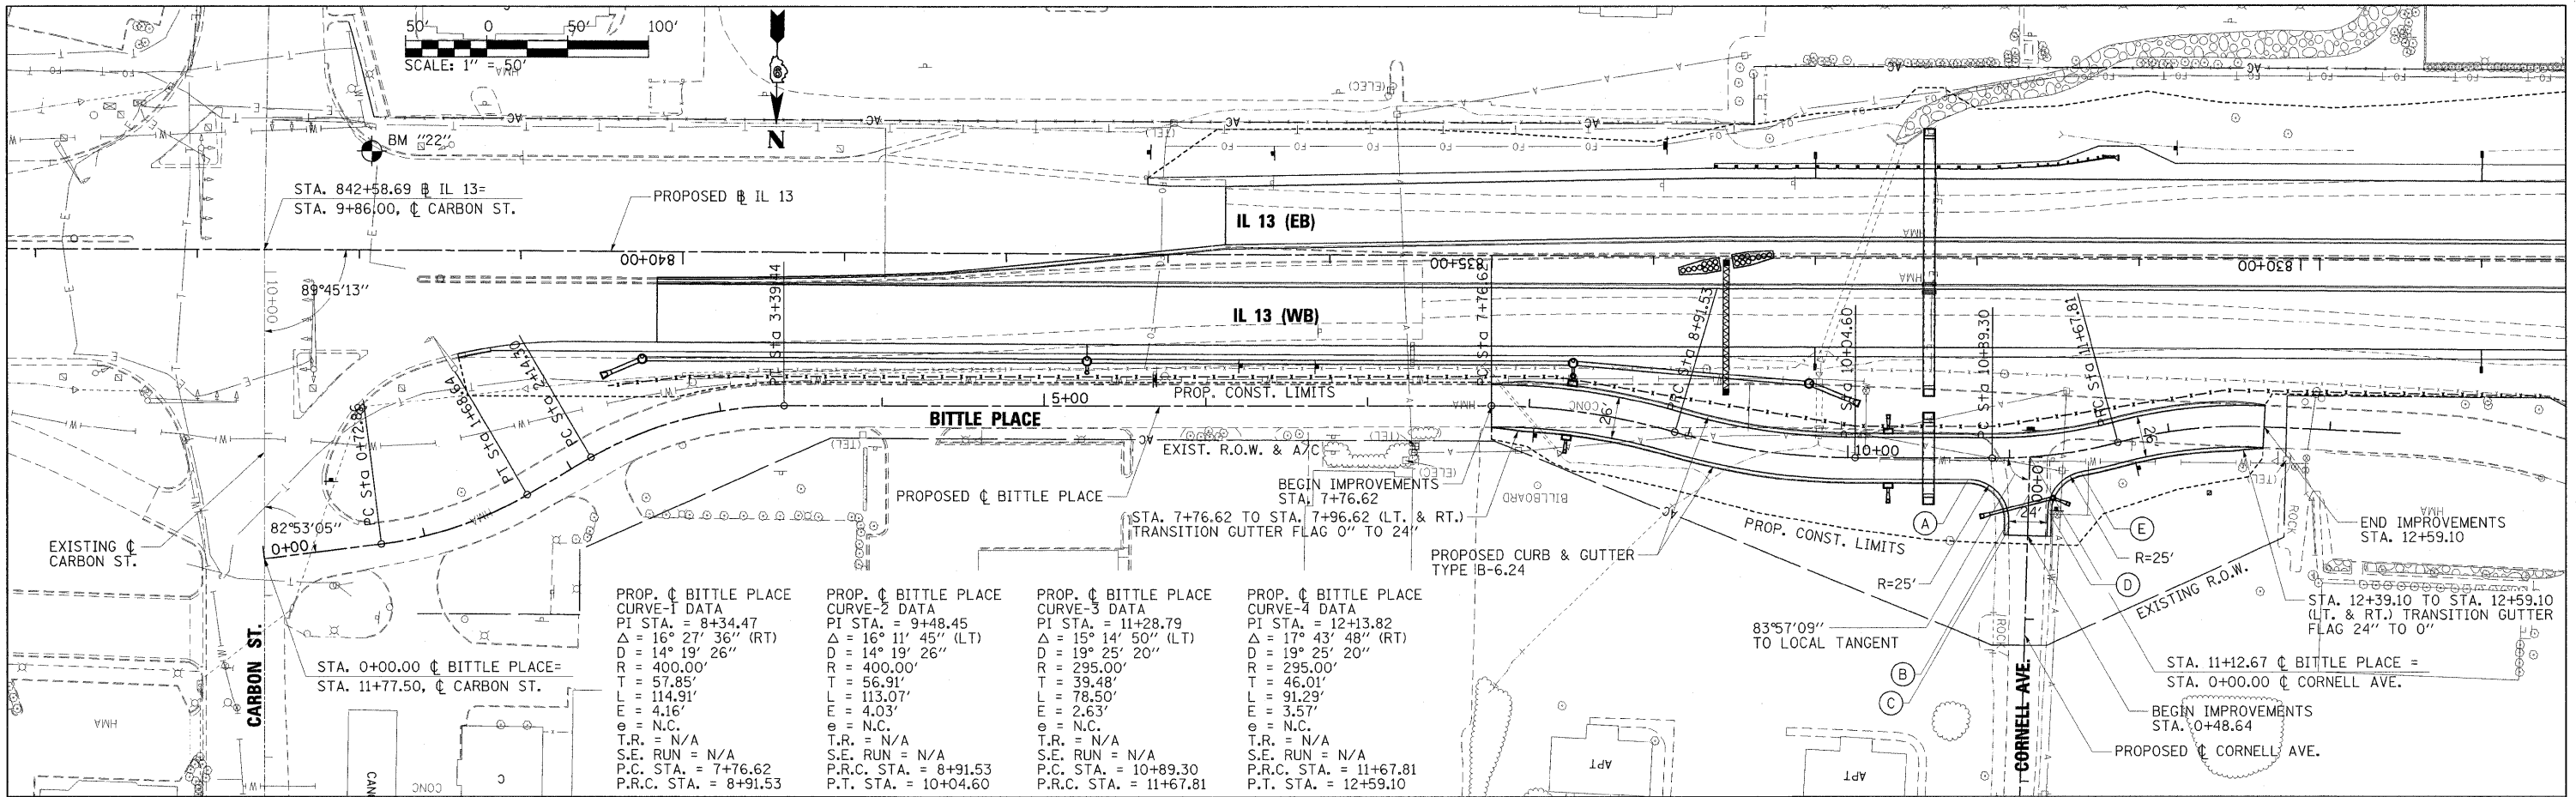

FILE NAME = ...D978182-sht-plnprfBITTLE-029.dgn	USER NAME = Brad Downen	DESIGNED - MJO	REVISED -	STATE OF ILLINOIS DEPARTMENT OF TRANSPORTATION	PLAN AND PROFILE BITTLE PLACE	F.A. RTE.	SECTION	COUNTY	TOTAL SHEETS	SHEET NO.
PLOT SCALE = 50.0000' / IN.	CHECKED - BJD	DRAWN - RAH	REVISED -			• IXI-6-2HBK-2, HB-1,2; (IX-JR-1	WILLIAMSON	968	122	
PLOT DATE = 10/13/2011	DATE - 10/07/11	CHECKED - BJD	REVISED -			• F.A.I. 57 AND F.A.P. 331	CONTRACT NO. 78182	ILLINOIS FED. AID PROJECT		
		DATE - 10/07/11	REVISED -			SCALE: 1" = 50'		SHEET NO. OF SHEETS	STA. 7+46.88 TO STA. 12+88.19	