
 


C.L. MORGAN AVE.

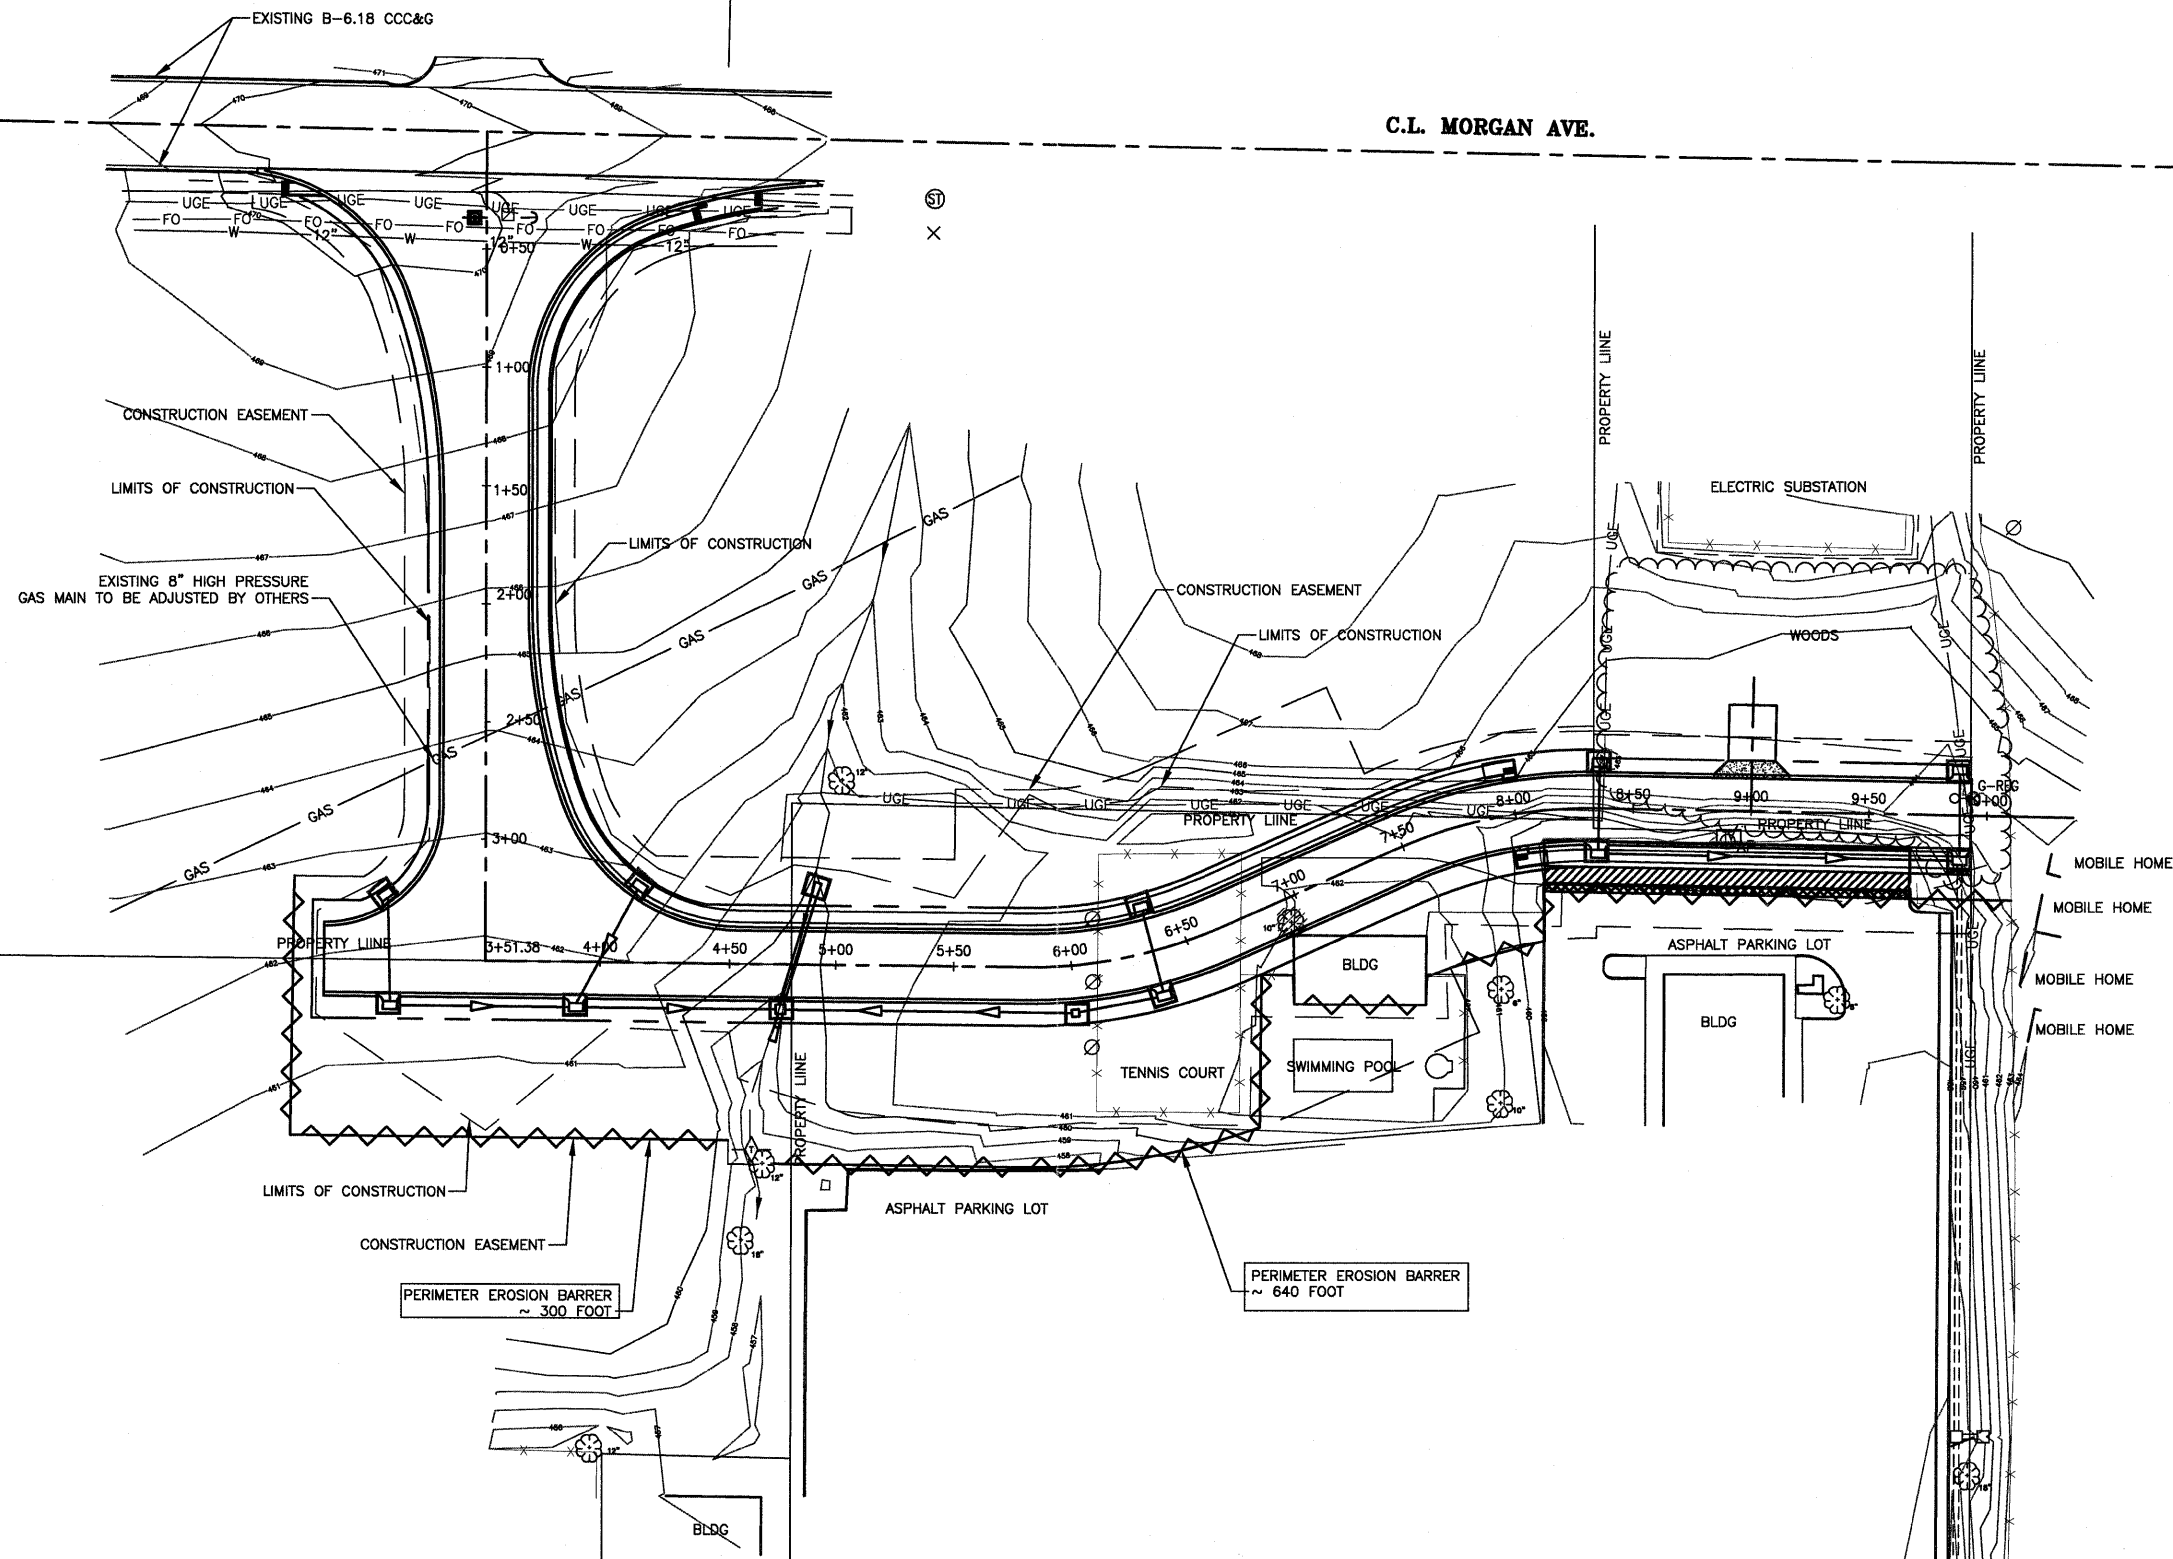

TOTAL SHEET QUANTITIES
 13 EA. INLET AND PIPE PROTECTION
 1 EA. TEMPORARY DITCH CHECK
 940 L.F. PERIMETER EROSION BARRIER

LEGEND

- INLET AND PIPE PROTECTION
- TEMPORARY DITCH CHECK
- PERIMETER EROSION BARRIER

FILE NAME =	USER NAME =	DESIGNED — HGC	REVISED	STATE OF ILLINOIS DEPARTMENT OF TRANSPORTATION	EROSION CONTROL PLAN HILL VIEW WAY		SECTION	COUNTY	TOTAL SHEETS	SHEET NO.	
		DRAWN — TW	REVISED —		SCALE: 1"=40'	SHEET NO. OF SHEETS	LOCATION: STATION 0+00 TO 9+93.23	11-00115-00-PV	WILLIAMSON	968	125
		CHECKED —	REVISED —		FED. ROAD DIST. NO.	ILLINOIS FED. AID PROJECT	CONTRACT NO.				
		DATE —	REVISED —								