
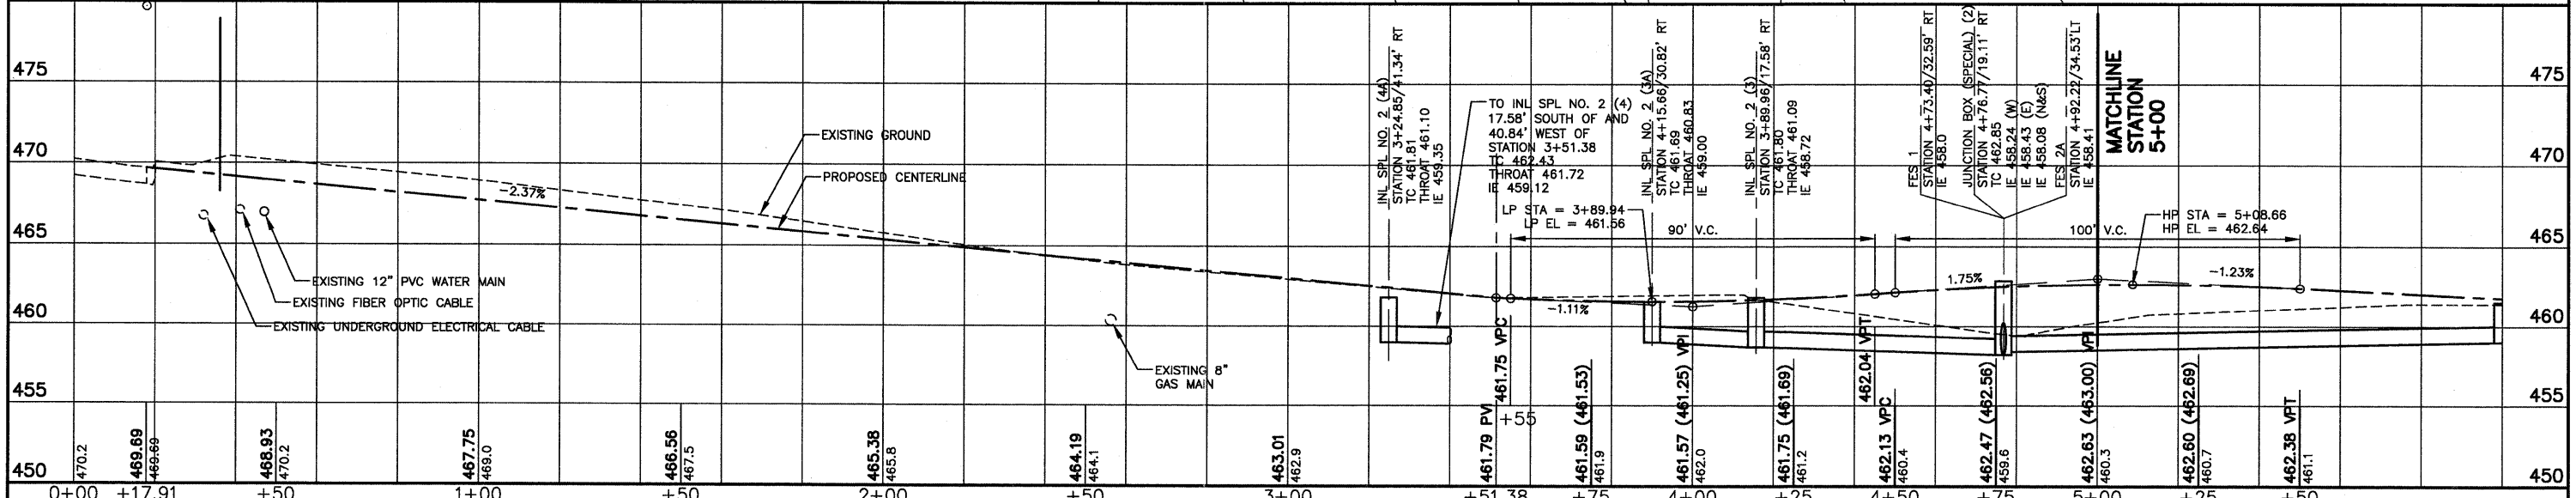


PLAN	REVISIONS	DATE
NO.	BY	
NO.	BY	
NO.	BY	
NO.	BY	
NO.	BY	
NO.	BY	
NO.	BY	
NO.	BY	
NO.	BY	

PROFILE	REVISIONS	DATE
NO.	BY	
NO.	BY	
NO.	BY	
NO.	BY	
NO.	BY	
NO.	BY	
NO.	BY	
NO.	BY	
NO.	BY	

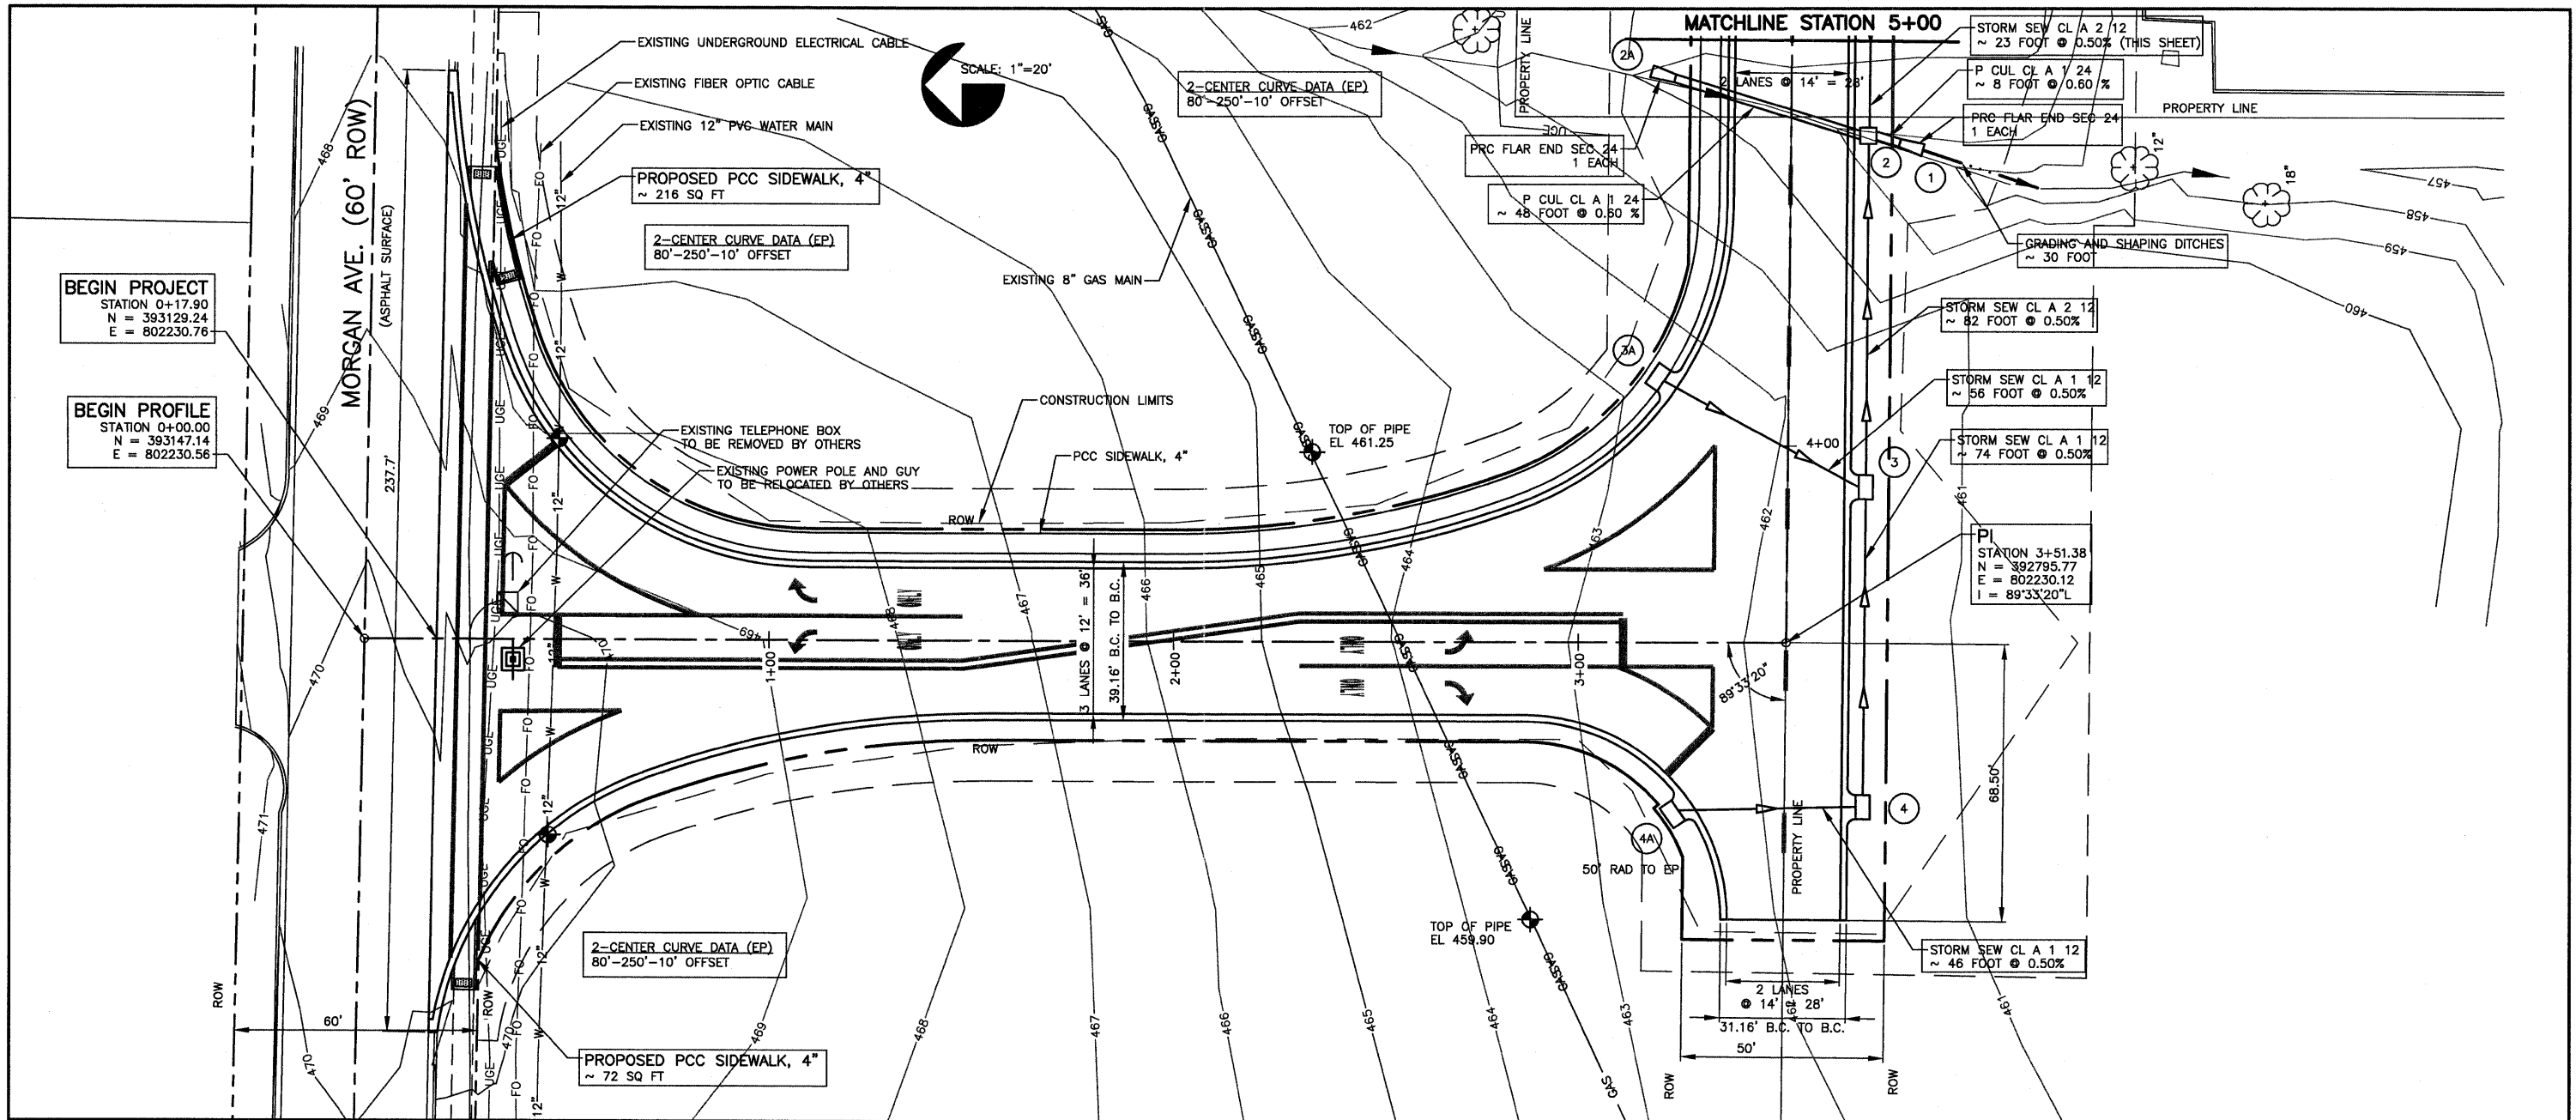

USER NAME =	DESIGNED - HGC	REVISED
PLOT SCALE =	DRAWN - TW	REVISED
PLOT DATE =	CHECKED -	REVISED
	DATE -	REVISED

**STATE OF ILLINOIS
DEPARTMENT OF TRANSPORTATION**

**PLAN AND PROFILE
HILL VIEW WAY**

SCALE: AS SHOWN SHEET NO. OF SHEETS STATION 0+00 TO 5+00

F.A.I. RTE.	SECTION	COUNTY	TOTAL SHEETS	SHEET NO.
	11-00115-00-PV	WILLIAMSON	968	127
FED. ROAD DIST. NO.		ILLINOIS FED. AID PROJECT		