
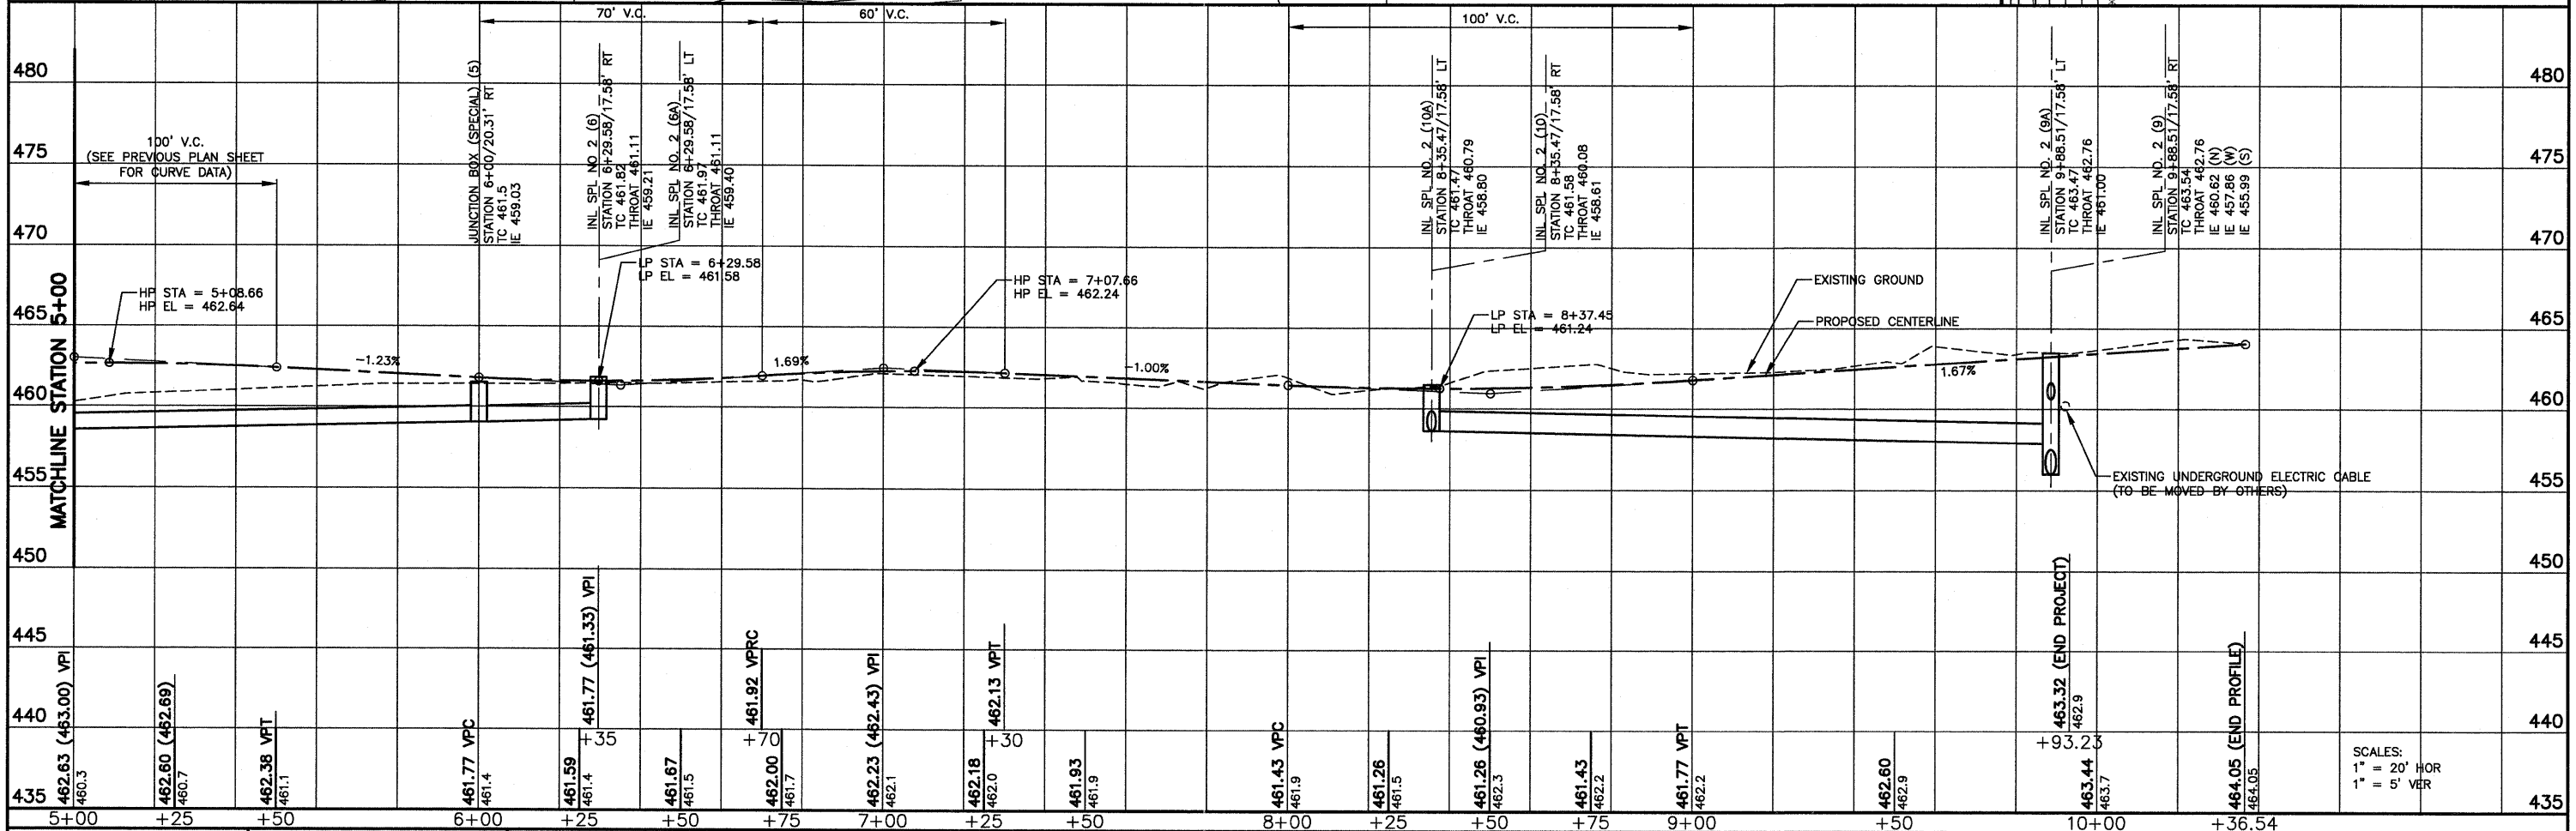


PLAN	DATE
REVISIONS	BY
NOTED	
CHECKED	
NO.	
FILE NAME	

PROFILE	DATE
REVISIONS	BY
NOTED	
CHECKED	
NO.	
FILE NAME	

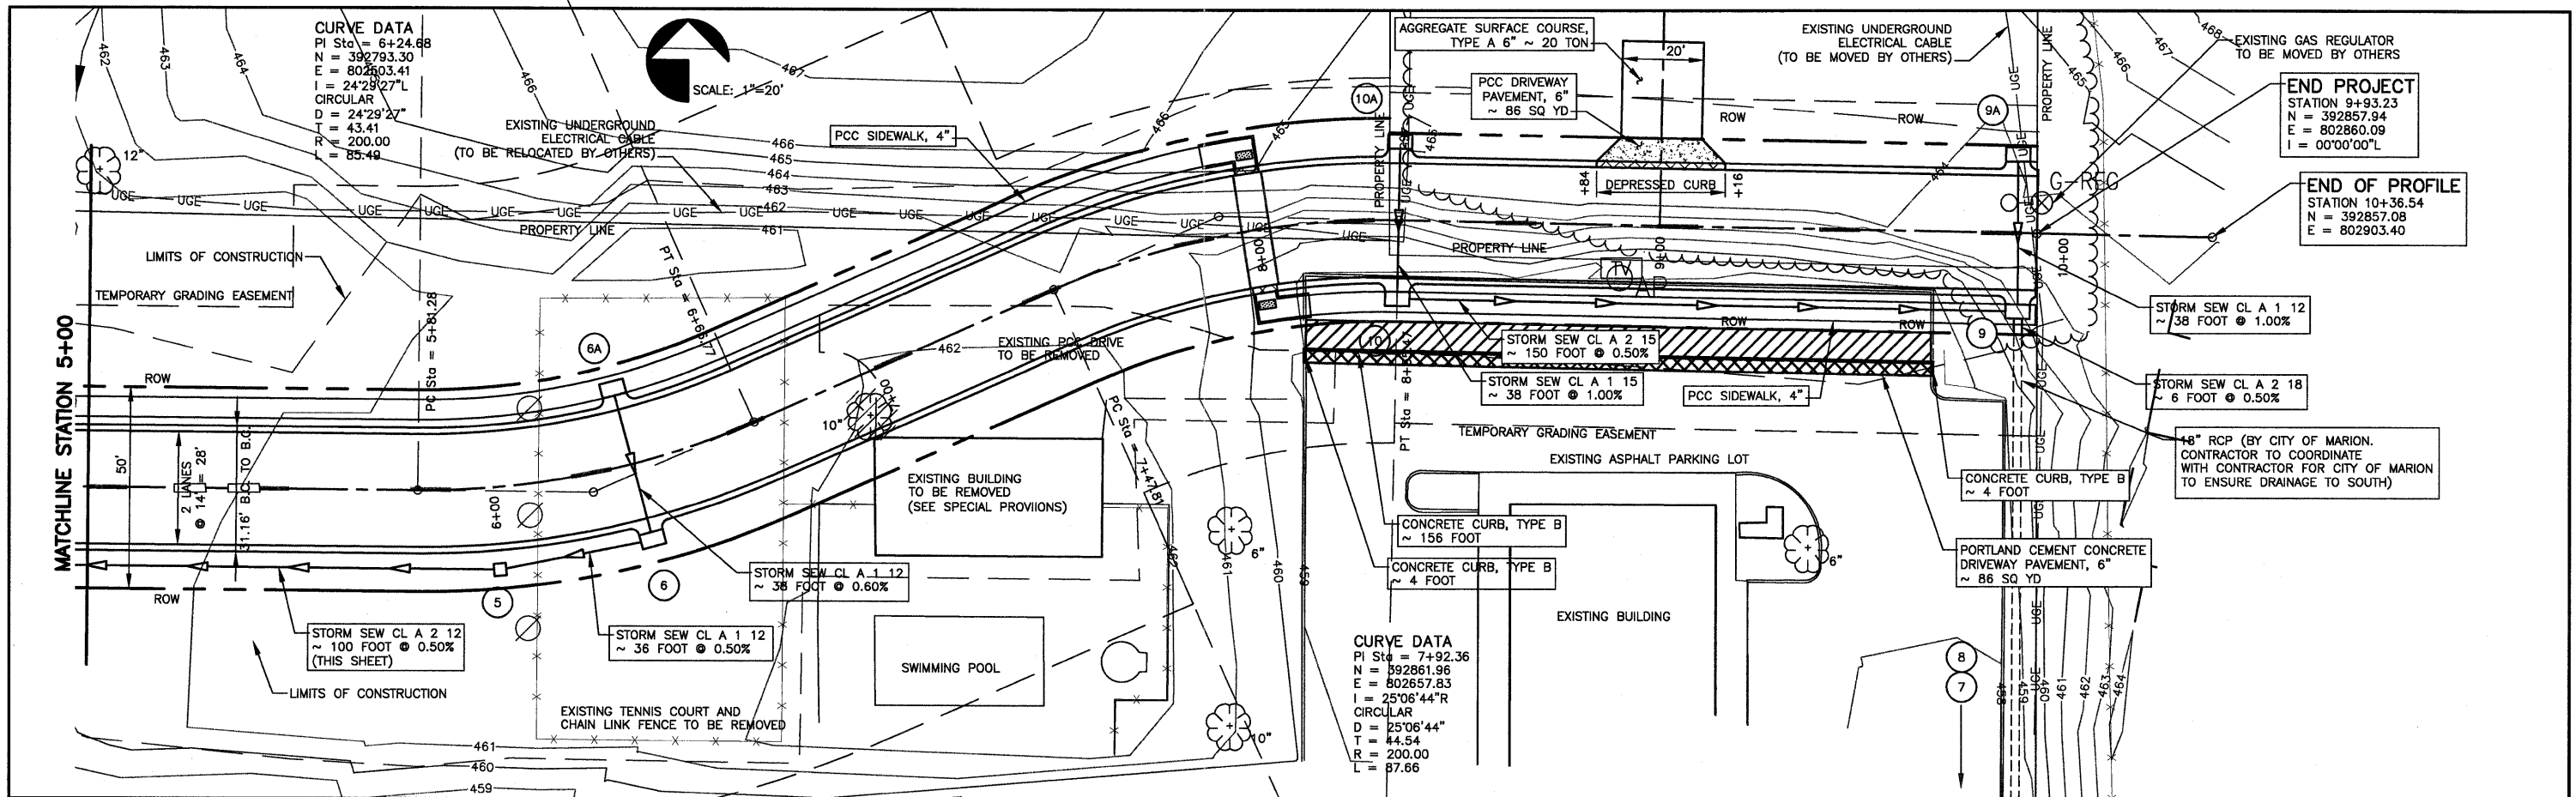

435	462.63 (463.00) VPI	462.60 (462.69)	462.38 VFT	461.77 VPC	461.59 (461.33) VPI	461.67	461.92 VPRC	462.23 (462.43) VPI	462.18	461.43 VPC	461.26	461.26 (460.93) VPI	461.43	461.77 VPT	462.60	463.32 (END PROJECT)	464.05 (END PROFILE)	435
5+00	+25	+50	6+00	+25	+50	+75	7+00	+25	+50	8+00	+25	+50	+75	9+00	+50	10+00	+36.54	

USER NAME =	DESIGNED - HGC	REVISED
DRAWN - TW	REVISED -	
CHECKED -	REVISED -	
DATE -	REVISED -	

**STATE OF ILLINOIS**  
**DEPARTMENT OF TRANSPORTATION**

**PLAN AND PROFILE**  
**HILL VIEW WAY**

SCALE: SHEET NO. OF SHEETS STATION 5+00 TO 9+93.23

F.A.I. RE.	SECTION	COUNTY	TOTAL SHEETS	SHEET NO.
	11-00115-00-PV	WILLIAMSON	968	128
FED. ROAD DIST. NO.		ILLINOIS	FED. AID PROJECT	