
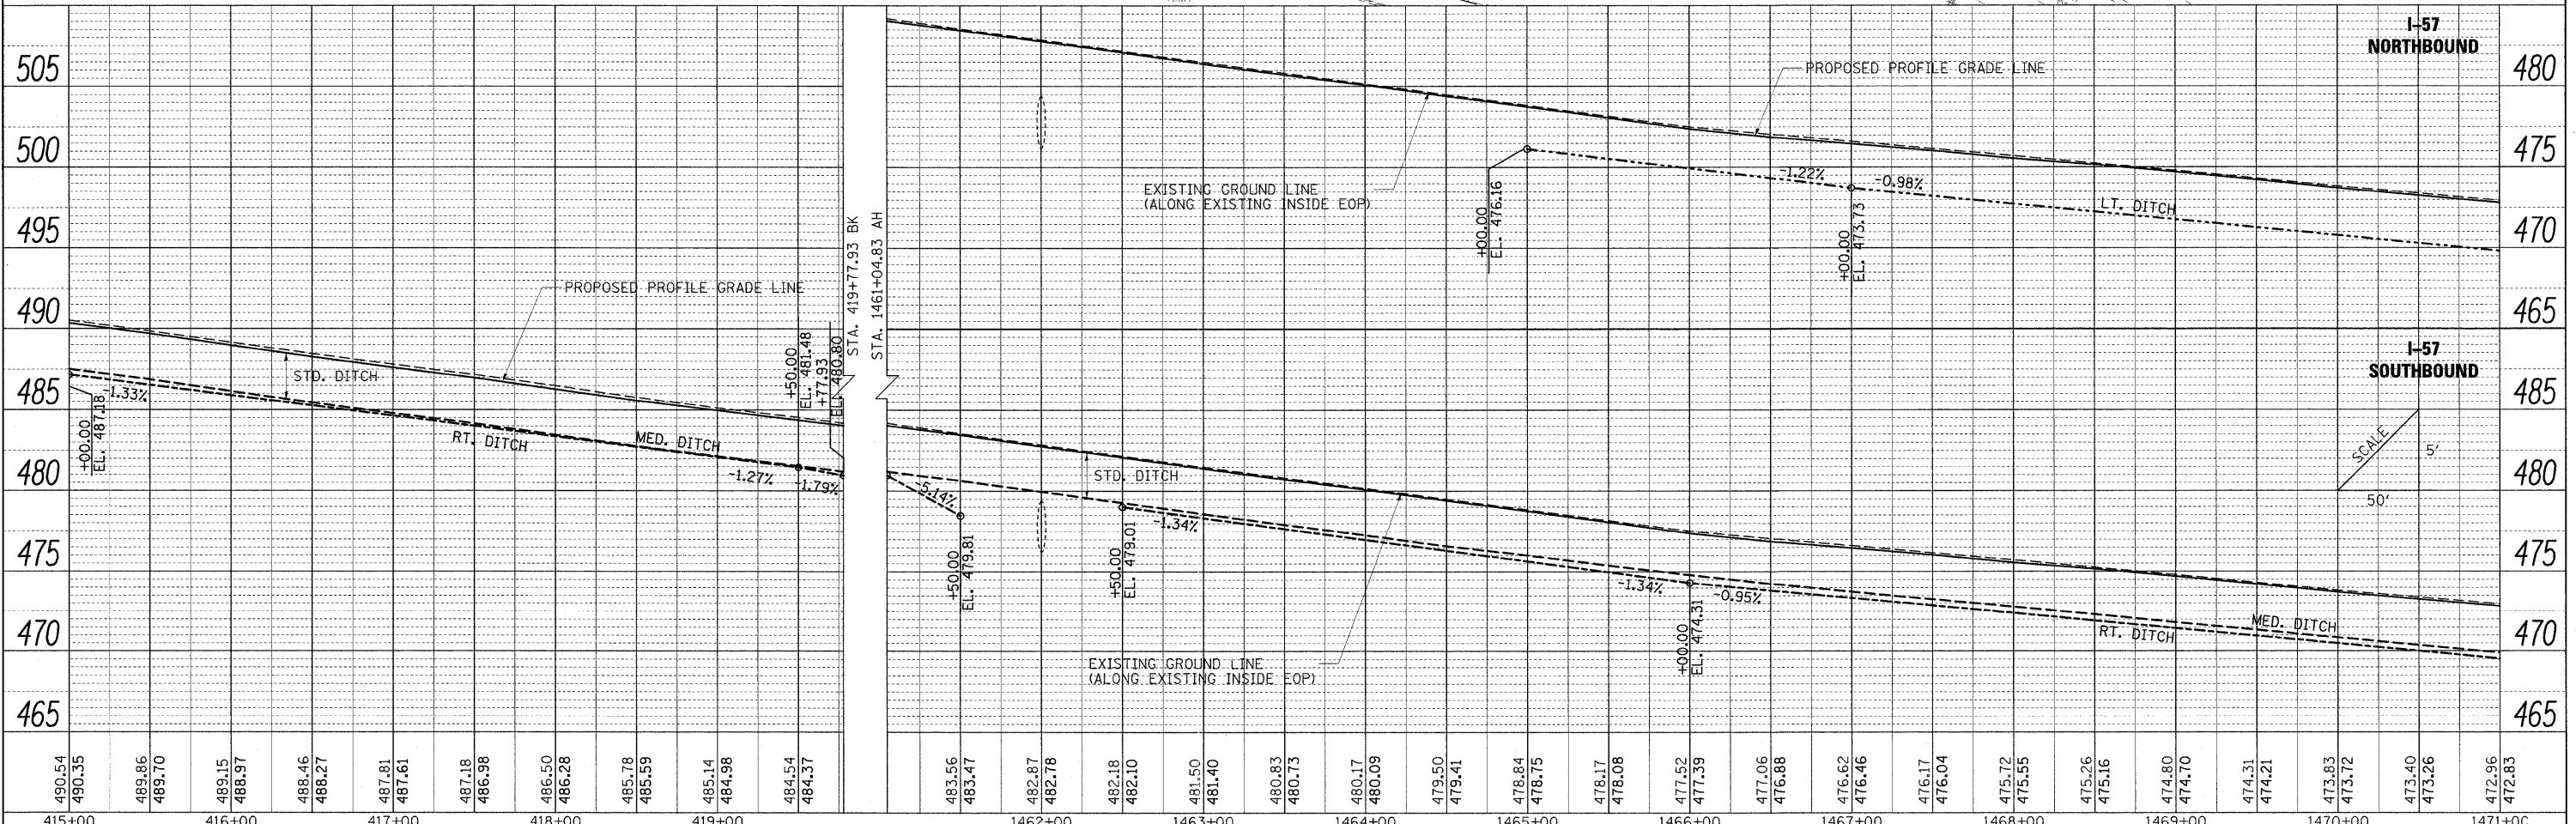


PLAN	REVISIONS	DATE
NO.	BY	
NO.	BY	
NO.	BY	
NO.	BY	
NO.	BY	
NO.	BY	
NO.	BY	
NO.	BY	
NO.	BY	

PROFILE	REVISIONS	DATE
NO.	BY	
NO.	BY	
NO.	BY	
NO.	BY	
NO.	BY	
NO.	BY	
NO.	BY	
NO.	BY	
NO.	BY	

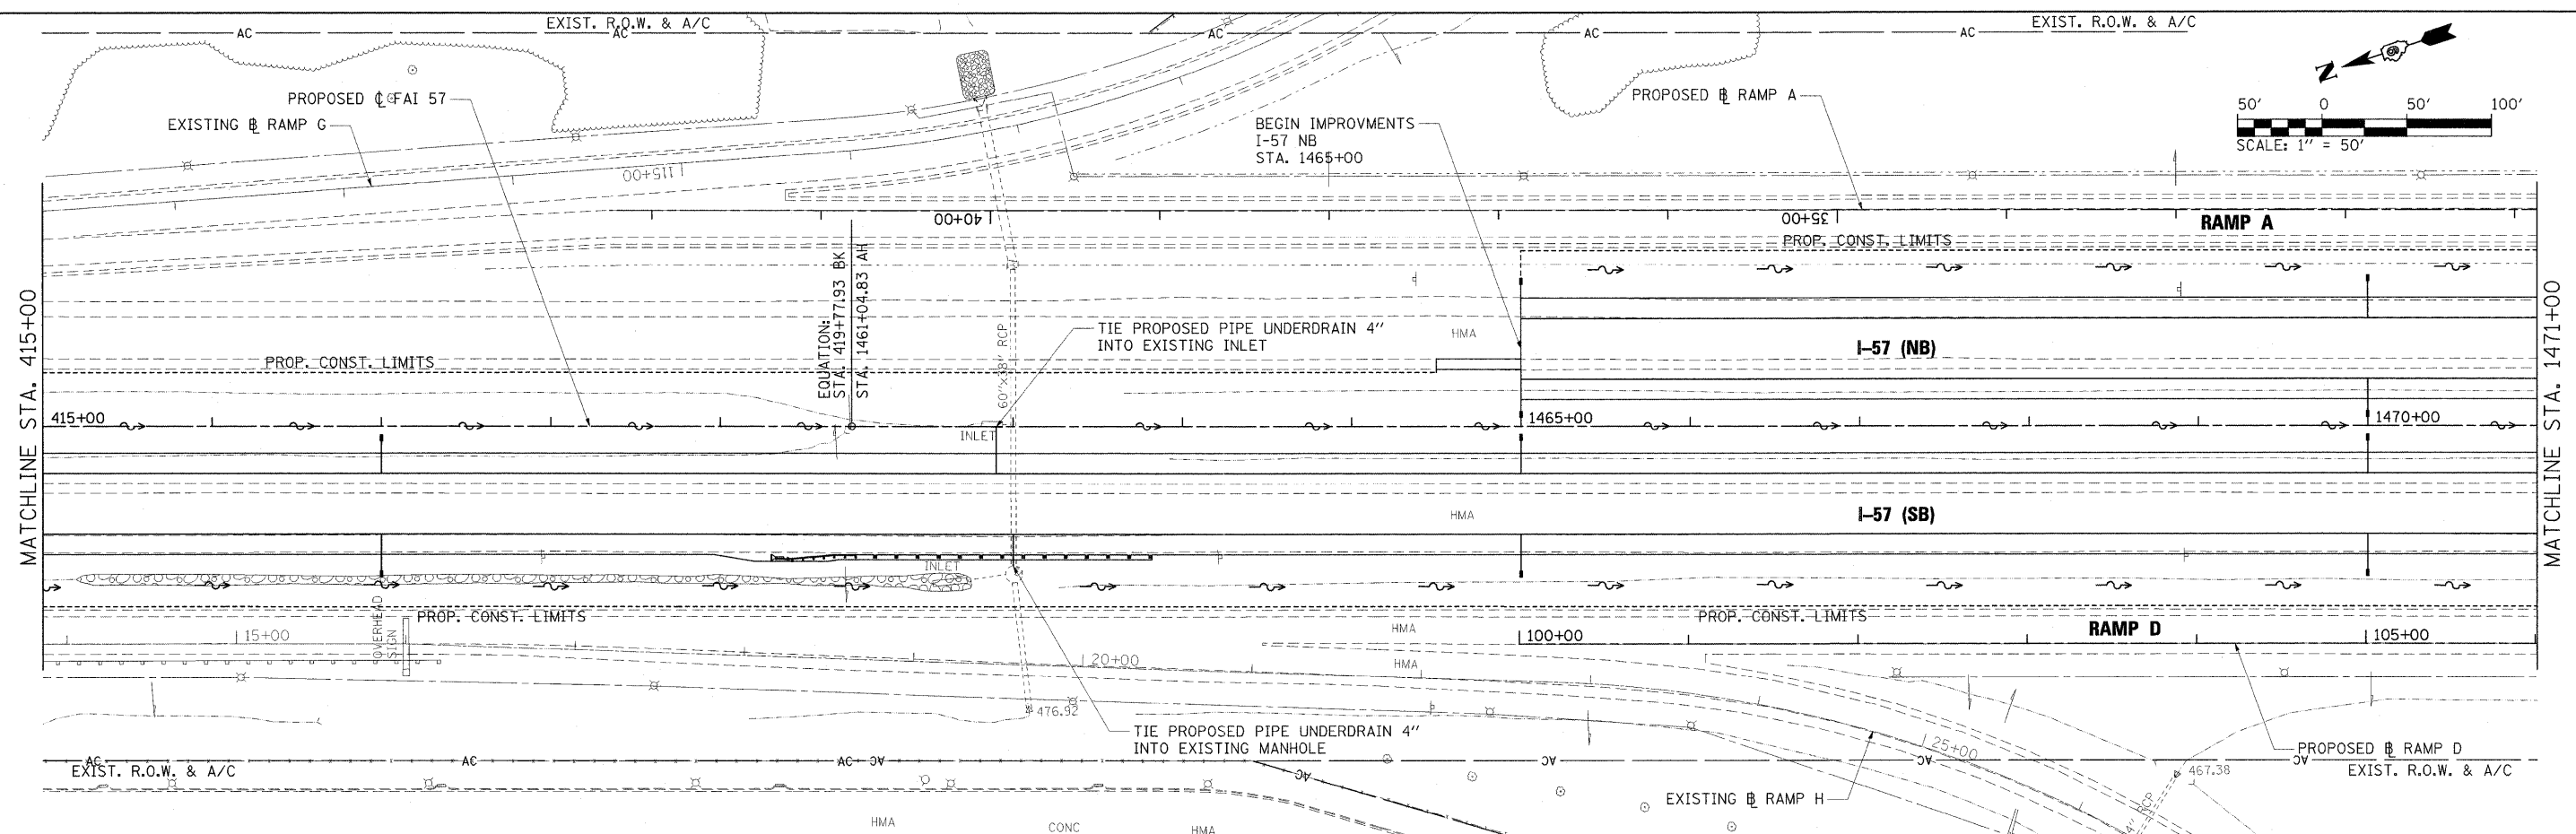

FILE NAME = ... \D978182-sht-drain157-002.dgn	USER NAME = Brad Downen	DESIGNED - SCD / BMB	REVISED -	<p align="center">STATE OF ILLINOIS DEPARTMENT OF TRANSPORTATION</p> <p align="center">DRAINAGE PLAN AND PROFILE INTERSTATE 57</p>	F.A. RTE.	SECTION	COUNTY	TOTAL SHEETS	SHEET NO.
PLOT SCALE = 50.0000 "/td> <td>CHECKED - SCD / BJD</td> <td>REVISED -</td> <td>REVISED -</td> <td>* 01-6-2HBK-2, HB-12; (1X-1R-1</td> <td>WILLIAMSON</td> <td>968</td> <td>303</td>	CHECKED - SCD / BJD	REVISED -	REVISED -		* 01-6-2HBK-2, HB-12; (1X-1R-1	WILLIAMSON	968	303	
PLOT DATE = 10/14/2011	DATE - 10/07/11	REVISED -	REVISED -		* F.A.I. 57 AND F.A.P. 331			CONTRACT NO. 78182	
					ILLINOIS FED. AID PROJECT				