
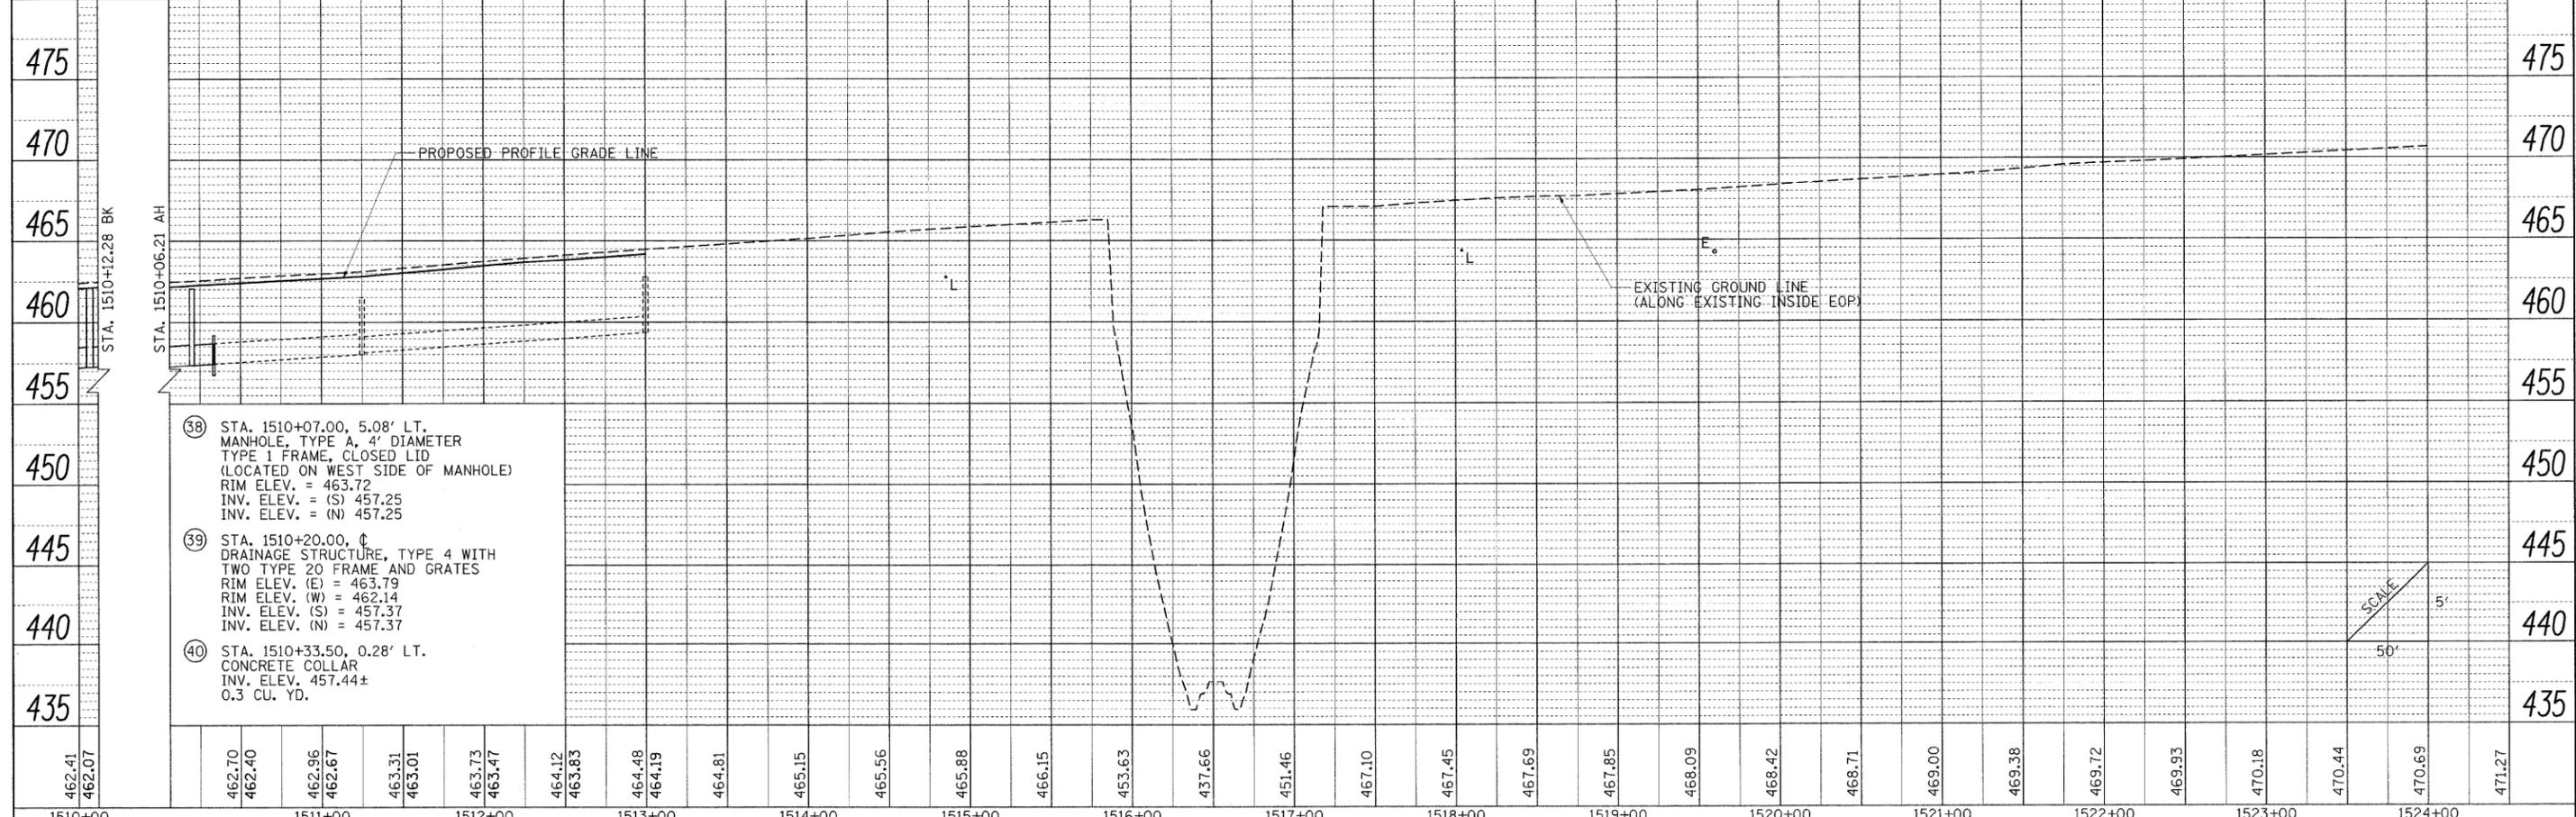
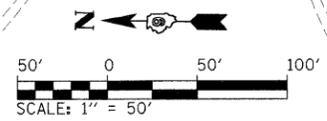


PLAN	SURVEYED	BY	DATE
	PLOTTED		
	CHECKED		
	RT. OF WAY CHECKED		
	NO. _____		
	FILE NAME		

PROFILE	SURVEYED	BY	DATE
	PLOTTED		
	CHECKED		
	STRUCTURE NOTATIONS CHECKED		
	NO. _____		

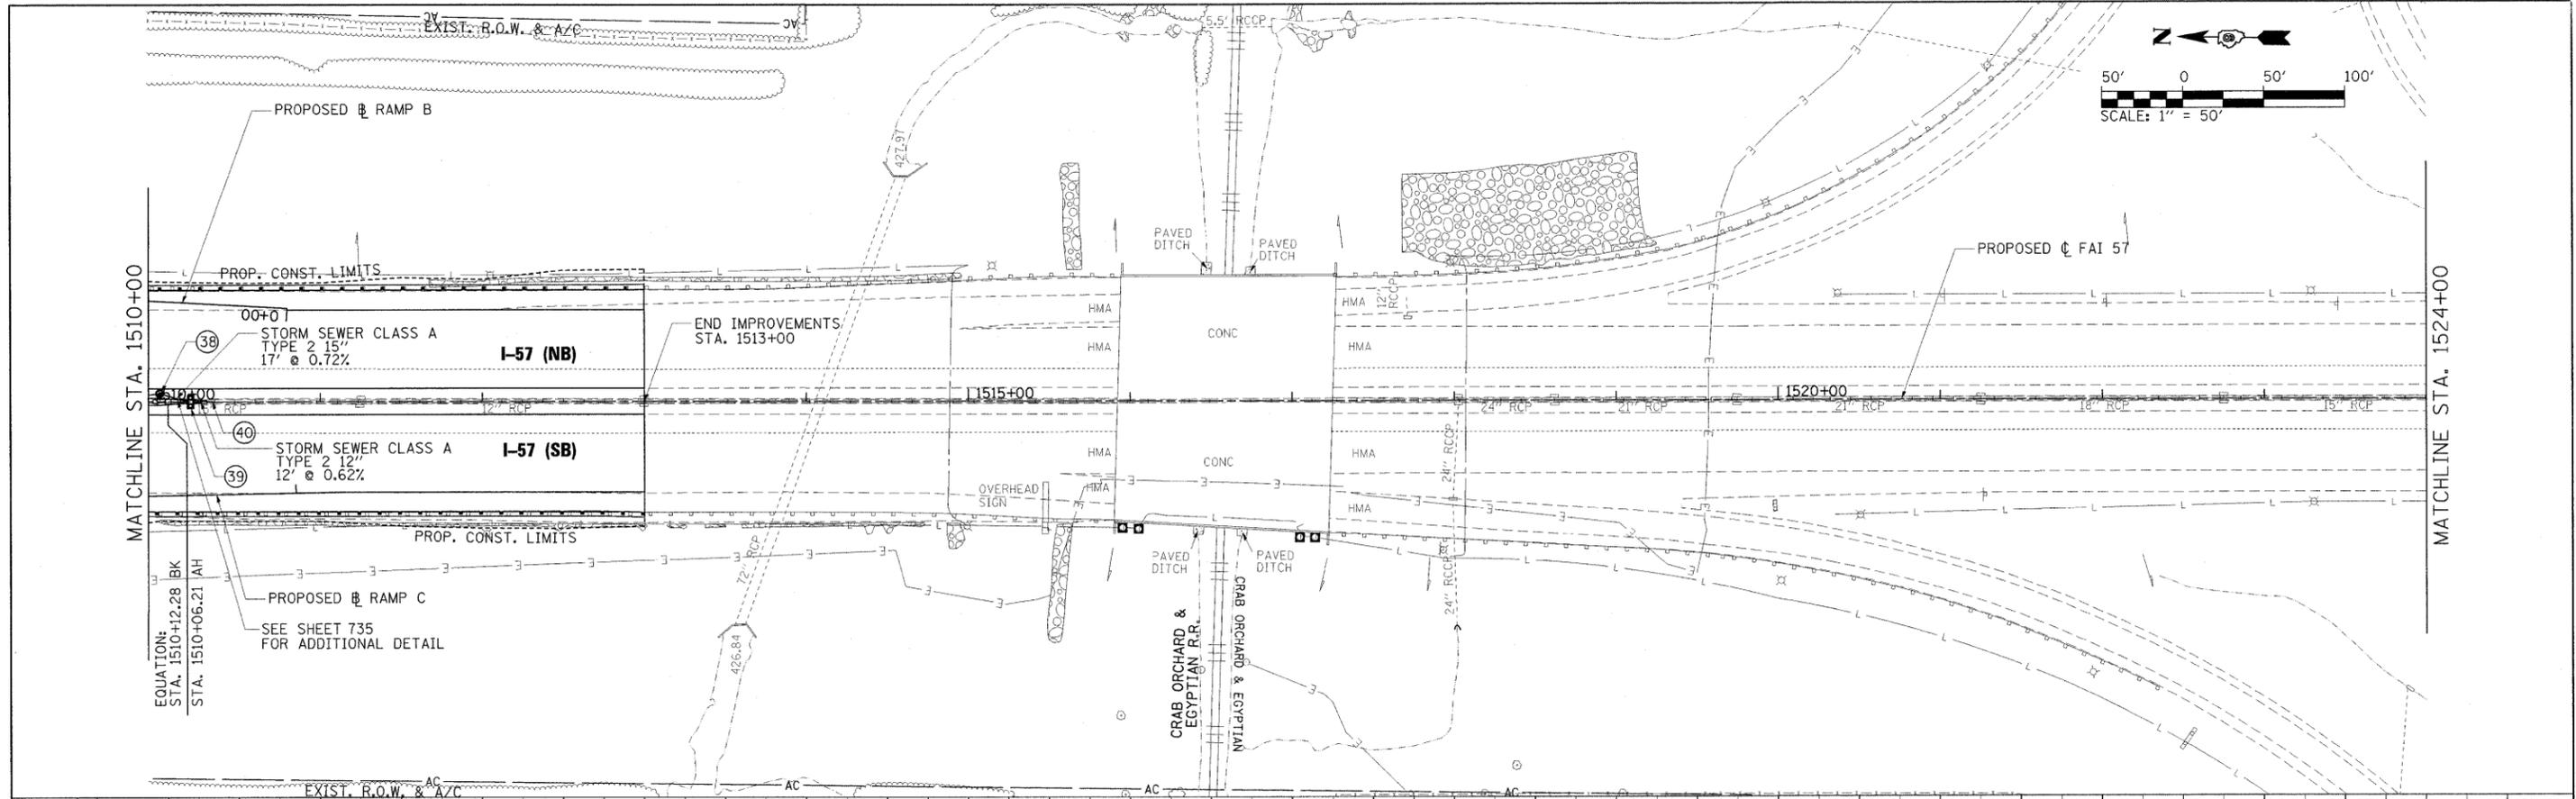

- 38 STA. 1510+07.00, 5.08' LT. MANHOLE, TYPE A, 4" DIAMETER TYPE I FRAME, CLOSED LID (LOCATED ON WEST SIDE OF MANHOLE)  
RIM ELEV. = 463.72  
INV. ELEV. = (S) 457.25  
INV. ELEV. = (N) 457.25
- 39 STA. 1510+20.00, C DRAINAGE STRUCTURE, TYPE 4 WITH TWO TYPE 20 FRAME AND GRATES  
RIM ELEV. (E) = 463.79  
RIM ELEV. (W) = 462.14  
INV. ELEV. (S) = 457.37  
INV. ELEV. (N) = 457.37
- 40 STA. 1510+33.50, 0.28' LT. CONCRETE COLLAR  
INV. ELEV. 457.44±  
0.3 CU. YD.

FILE NAME = ... \0978182-shd-drain157-006.dgn	USER NAME = Brad Downen	DESIGNED - SCD / BMB	REVISED -	<b>STATE OF ILLINOIS DEPARTMENT OF TRANSPORTATION</b>	<b>DRAINAGE PLAN AND PROFILE INTERSTATE 57</b>				F.A. RTE.	SECTION	COUNTY	TOTAL SHEETS	SHEET NO.
	PLOT SCALE = 50.0000' / IN.	DRAWN - JEB / RAH	REVISED -		SCALE: 1" = 50'	SHEET NO.	OF	SHEETS	STA. 1510+00	TO STA. 1524+00	WILLIAMSON	968	307
	PLOT DATE = 10/12/2011	CHECKED - SCD / BJD	REVISED -								CONTRACT NO. 78182		
		DATE - 10/07/11	REVISED -								ILLINOIS FED. AID PROJECT		