
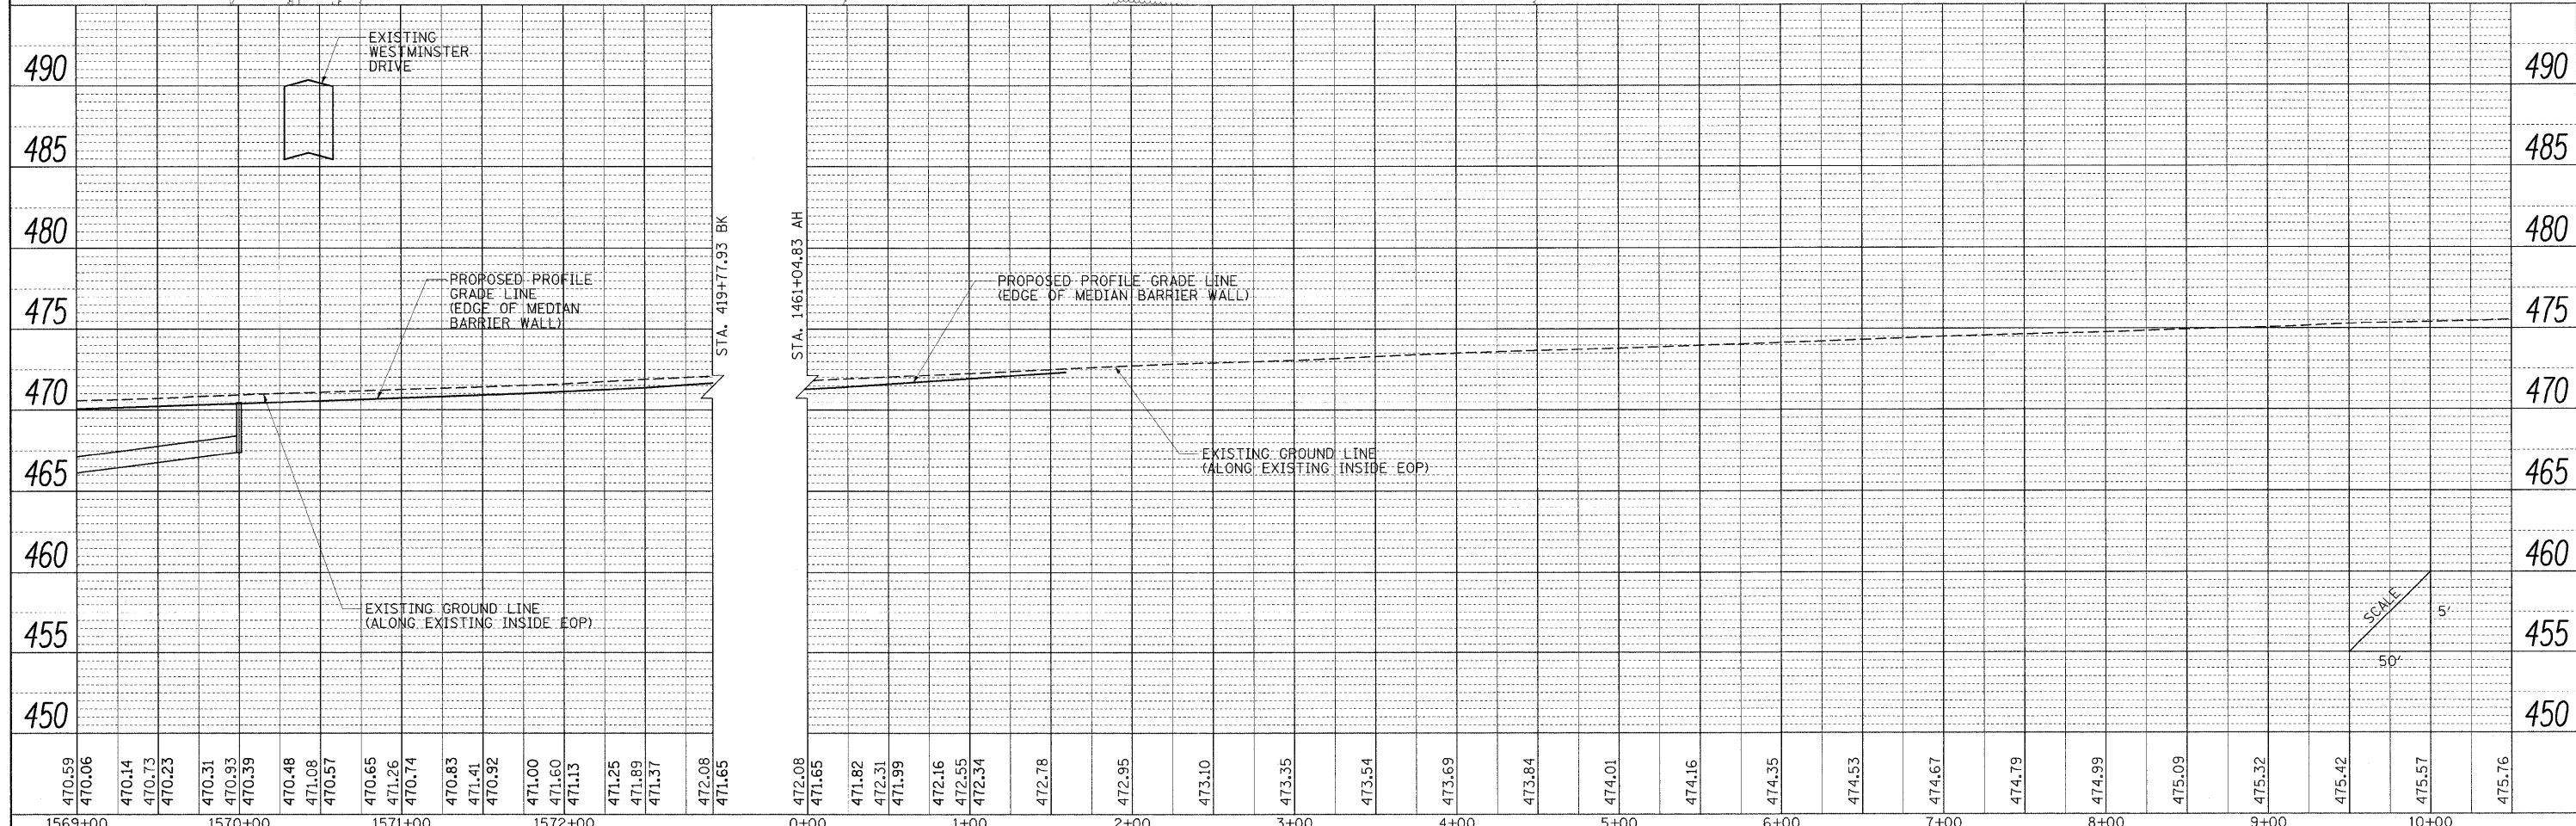


PLAN	SURVEYED	BY	DATE
	PLOTTED		
	GRADES CHECKED		
	RTI OF WAY CHECKED		
	NO.		
	FILE NAME		

PROFILE	SURVEYED	BY	DATE
	PLOTTED		
	GRADES CHECKED		
	STRUCTURE NOTATIONS CHECKED		
	NO.		
	FILE NAME		

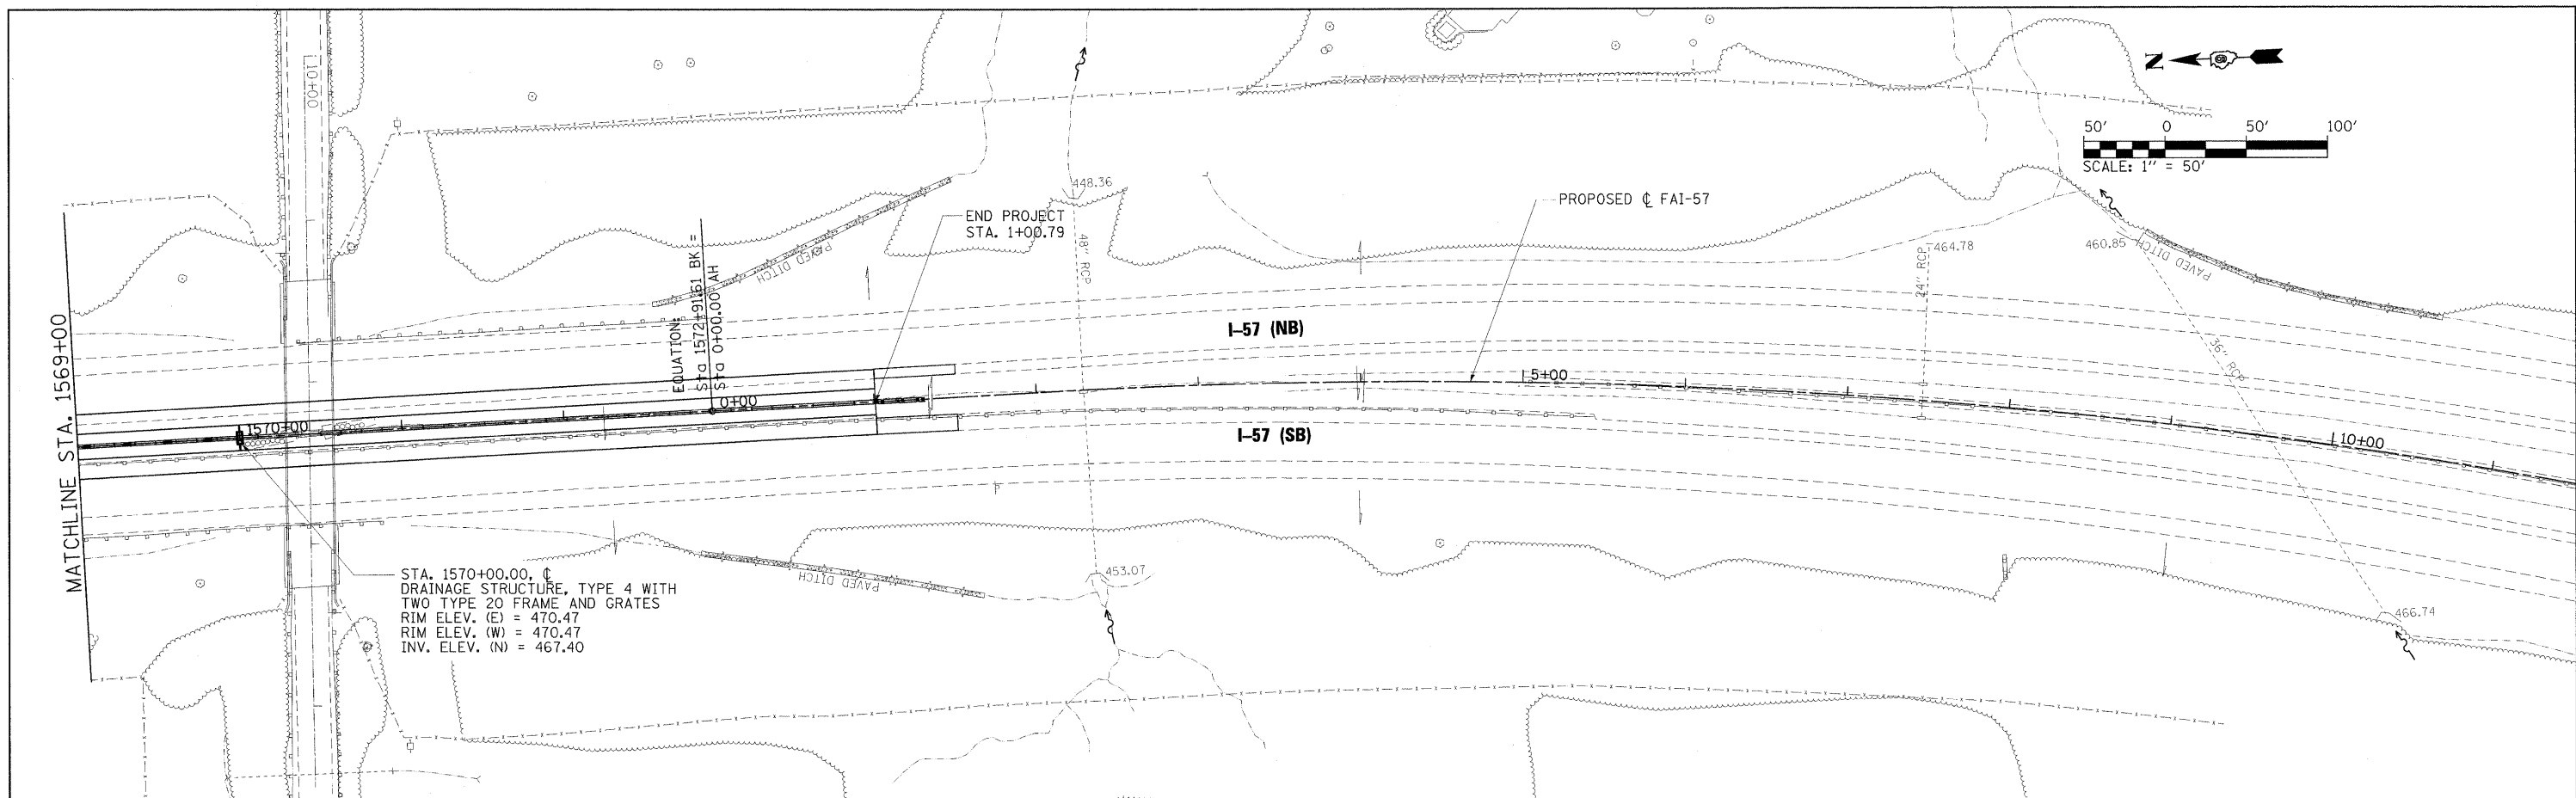

FILE NAME = ...D976182-sh1-drain157-010.dgn	USER NAME = Brad Downen	DESIGNED - KEU	REVISED -	STATE OF ILLINOIS DEPARTMENT OF TRANSPORTATION	DRAINAGE PLAN AND PROFILE INTERSTATE 57	F.A. RTE.	SECTION	COUNTY	TOTAL SHEETS	SHEET NO.
	PLOT SCALE = 50.0000' / IN.	DRAWN - RAH	REVISED -			* (X1-6-2)HBK-2, HB-1,2; (X-1)R-1	WILLIAMSON	968	311	
	PLOT DATE = 10/12/2011	CHECKED - BMB	REVISED -			* F.A.I. 57 AND F.A.P. 331			CONTRACT NO. 78182	
		DATE - 10/07/11	REVISED -			ILLINOIS FED. AID PROJECT				