



PLAN	SURVEYED	BY	DATE
	PLOTTED		
	CHECKED		
	RT. OF WAY CHECKED		
	CADD FILE NAME		
	NO.		

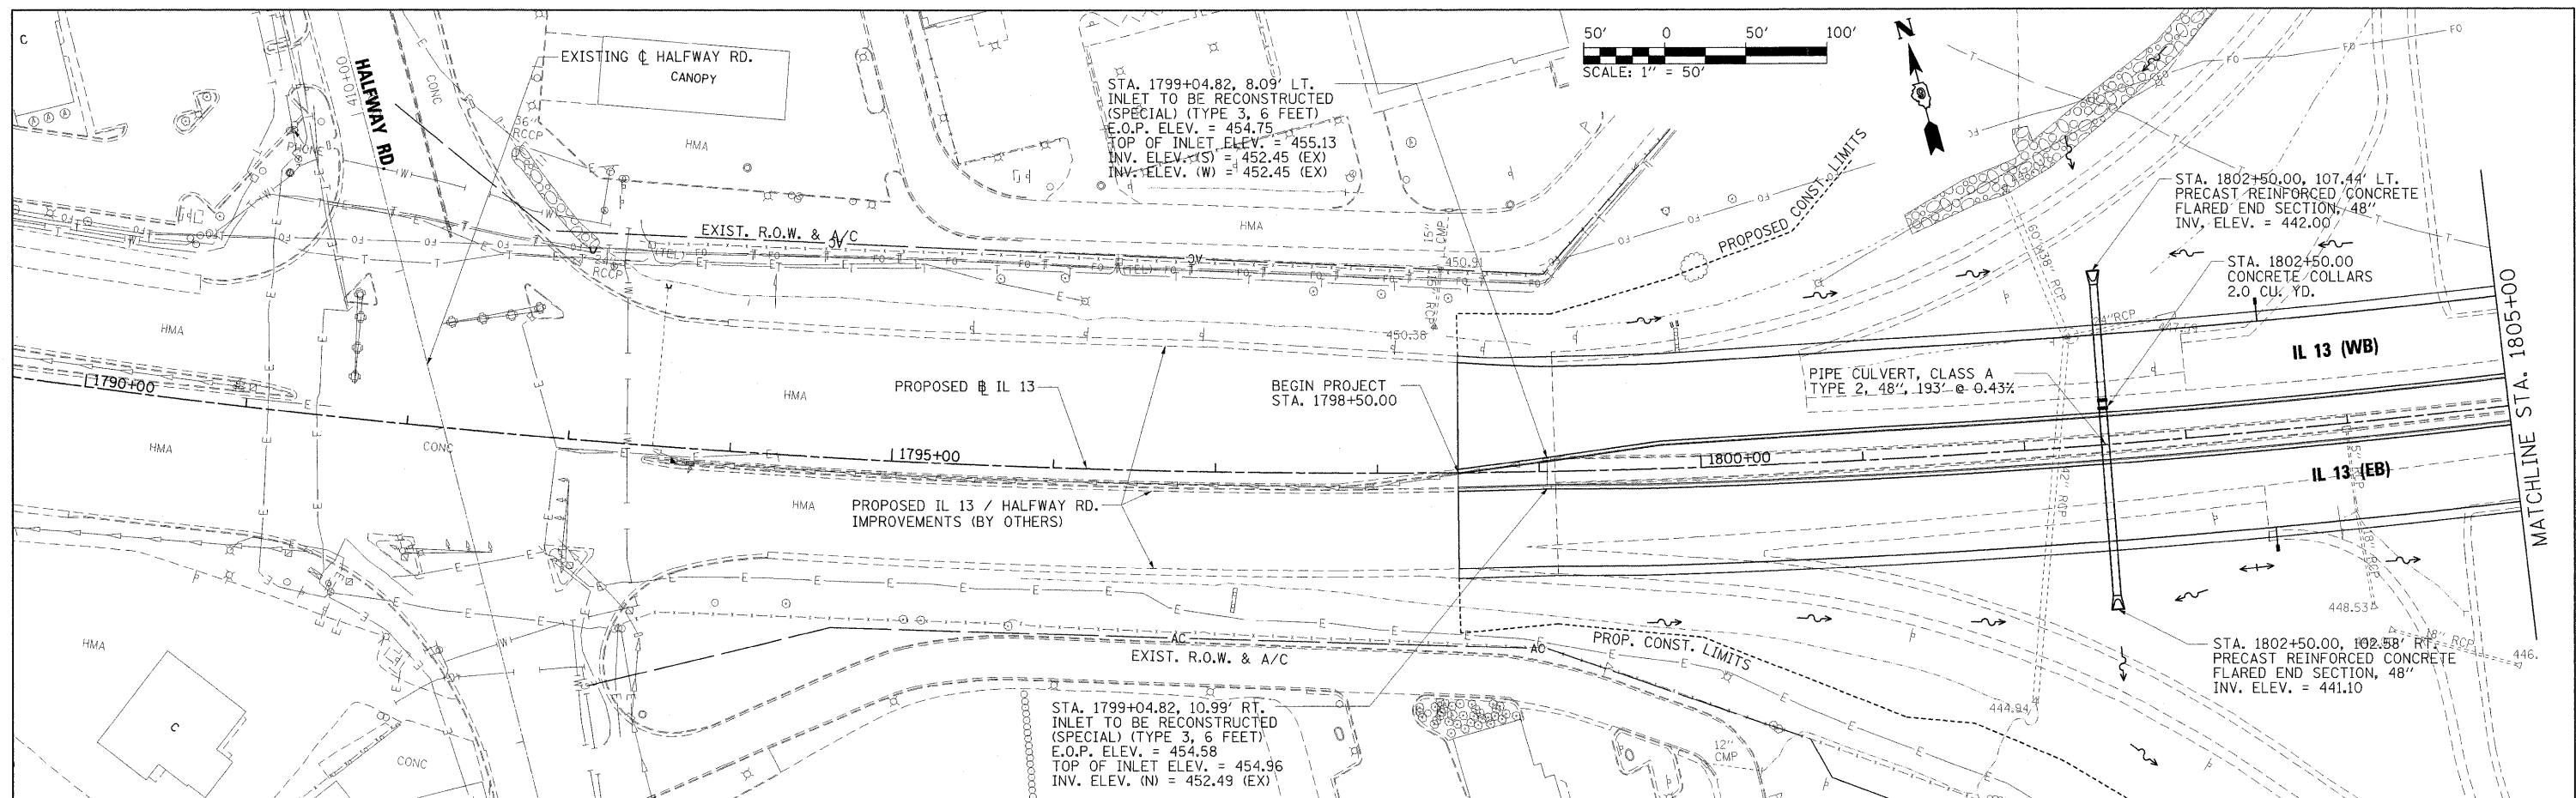

PROFILE	SURVEYED	BY	DATE
	PLOTTED		
	CHECKED		
	GRADES CHECKED		
	STRUCTURE NOTATIONS CHECKED		
	NO.		

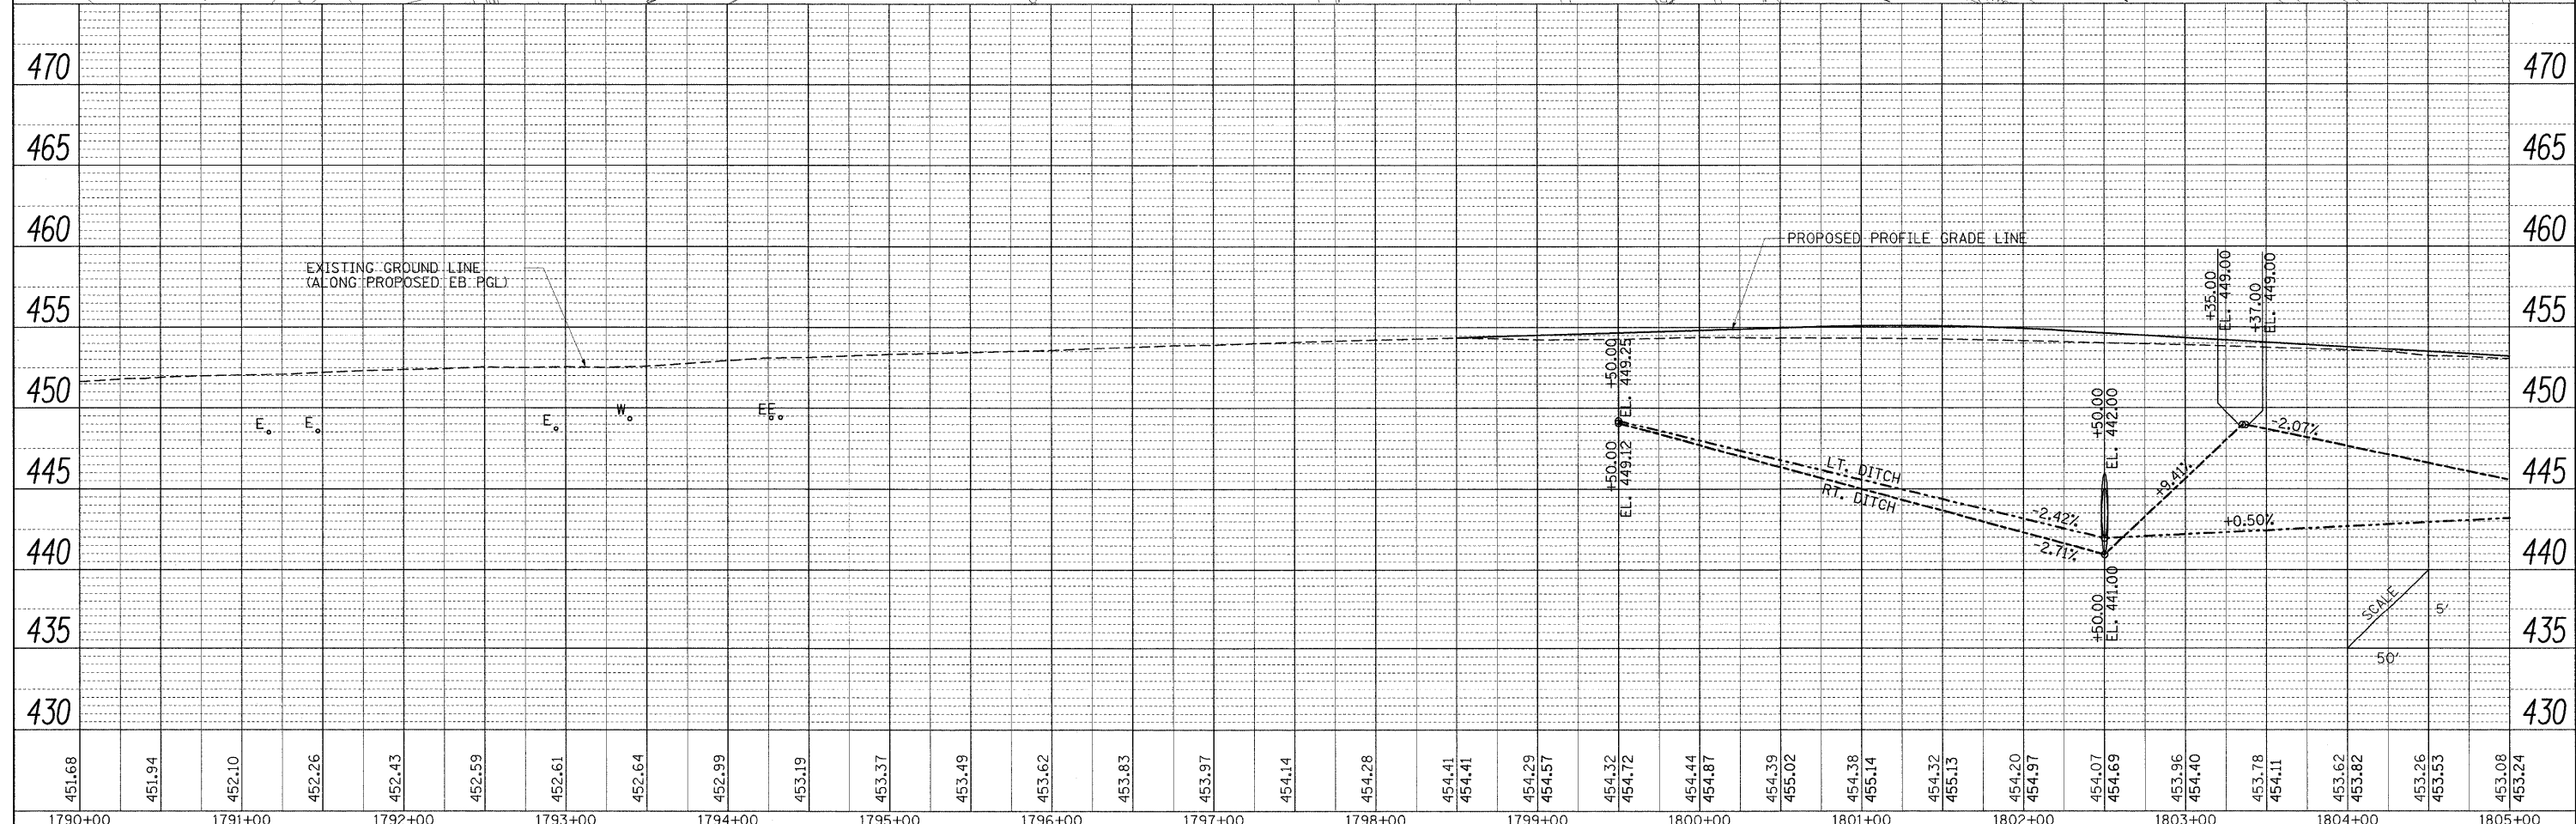

451.68	451.94	452.10	452.26	452.43	452.59	452.61	452.64	452.99	453.19	453.37	453.49	453.62	453.83	453.97	454.14	454.28	454.41	454.41	454.29	454.57	454.32	454.72	454.44	454.87	454.39	455.02	454.38	455.14	454.32	455.13	454.20	454.97	454.07	454.69	453.96	454.40	453.78	454.11	453.62	453.82	453.26	453.53	453.08	453.24
1790+00	1791+00	1792+00	1793+00	1794+00	1795+00	1796+00	1797+00	1798+00	1799+00	1800+00	1801+00	1802+00	1803+00	1804+00	1805+00																													

FILE NAME = ...:\0978182-sh1-drain\IL13-011.dgn

USER NAME = Brad Downen  
 PLOT SCALE = 50.0000' / IN.  
 PLOT DATE = 10/12/2011

DESIGNED - SCD / BMB  
 DRAWN - JEB / RAH  
 CHECKED - SCD / BJD  
 DATE - 10/07/11

REVISED -  
 REVISED -  
 REVISED -  
 REVISED -

**STATE OF ILLINOIS  
 DEPARTMENT OF TRANSPORTATION**

**DRAINAGE PLAN AND PROFILE  
 ILLINOIS ROUTE 13**  
 SCALE: 1" = 50'  
 SHEET NO. OF SHEETS STA. 1790+00 TO STA. 1805+00

F.A. RTE. SECTION COUNTY TOTAL SHEETS SHEET NO.  
 \* (X1-6-2)HBK-2, HB-1,2; (X1-1)R-1 WILLIAMSON 968 312  
 \* F.A.I. 57 AND F.A.P. 331 CONTRACT NO. 78182  
 ILLINOIS FED. AID PROJECT