
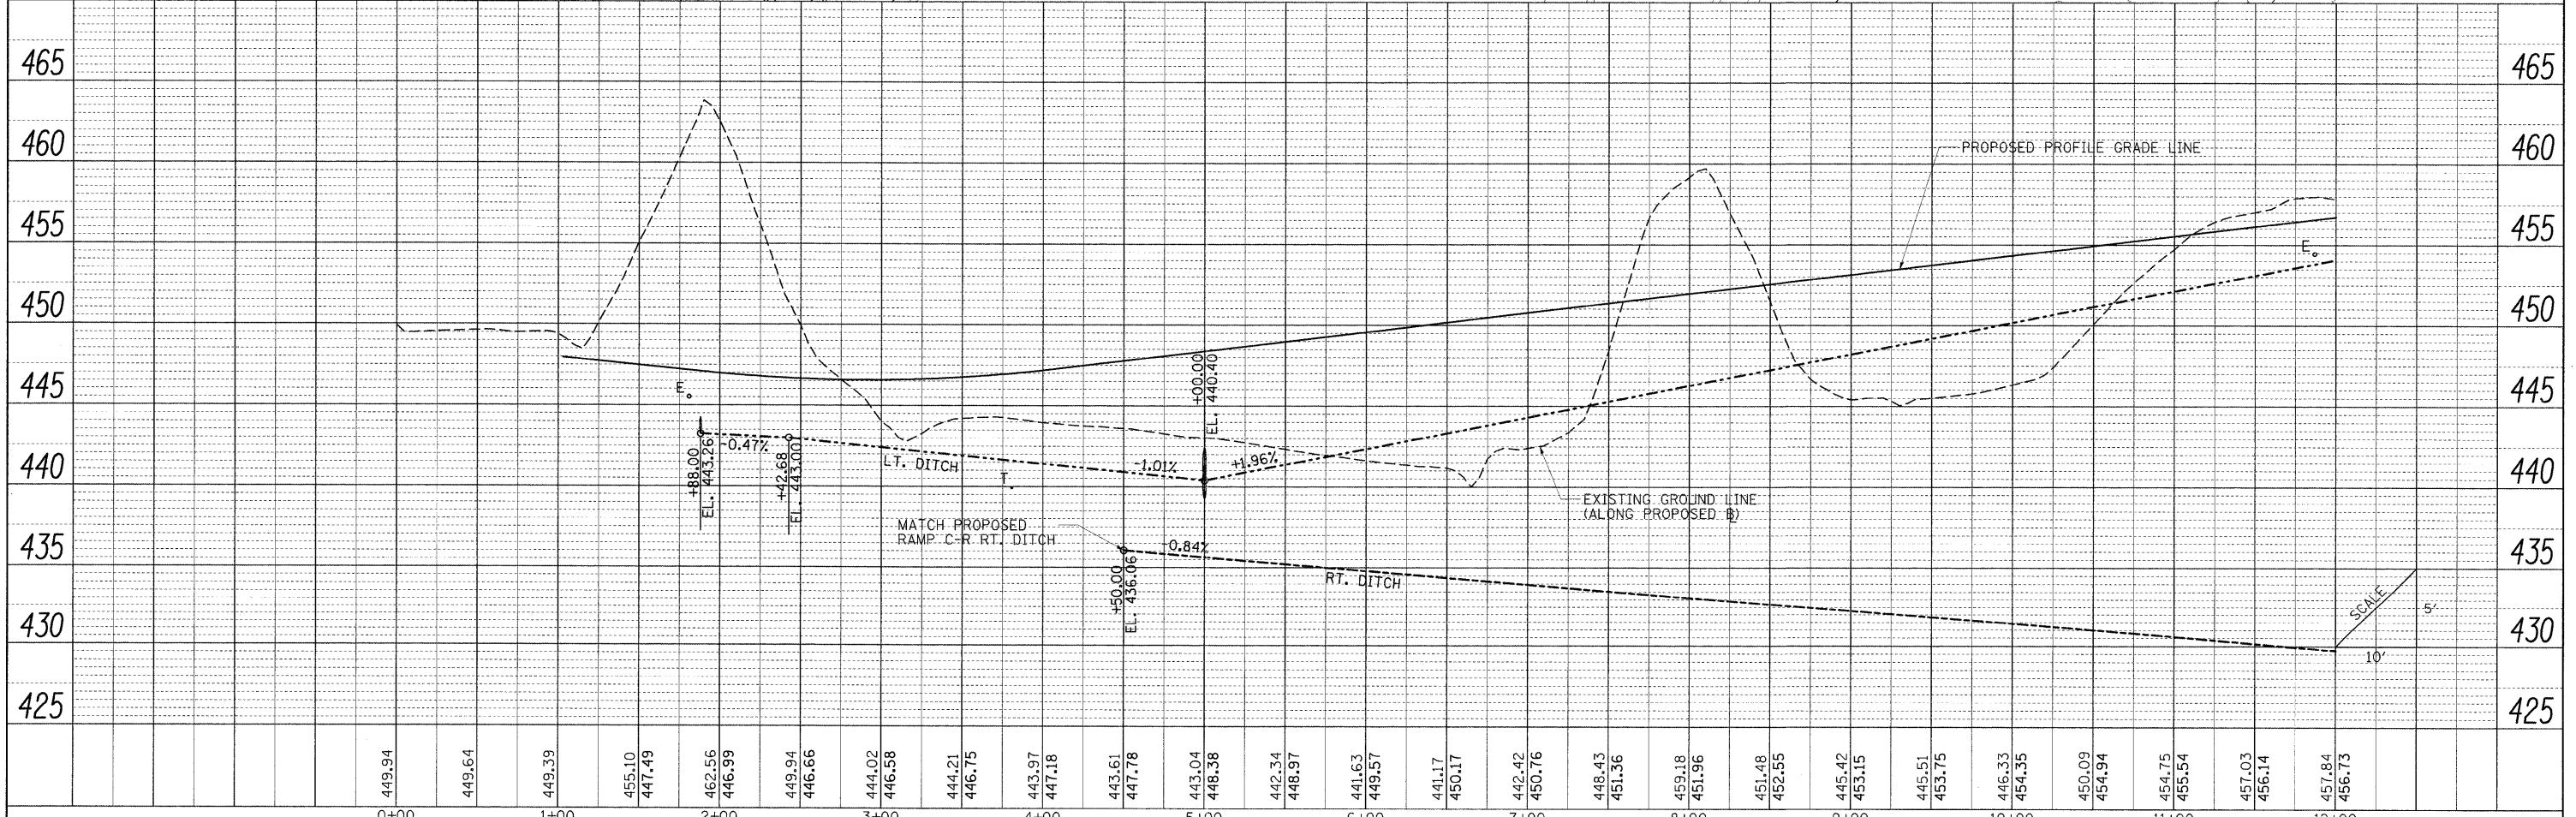
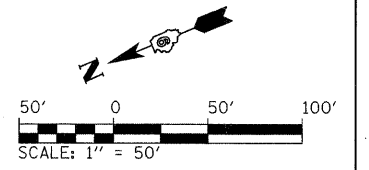


PLAN SURVEYED BY DATE
 PLOTTED BY
 NOTE BOOK NO. OF WAY CHECKED
 NO. F.A.D. FILE NAME

PROFILE SURVEYED BY DATE
 PLOTTED BY
 NOTE BOOK NO. OF WAY CHECKED
 NO. STRUCTURE NOTATIONS CHNG

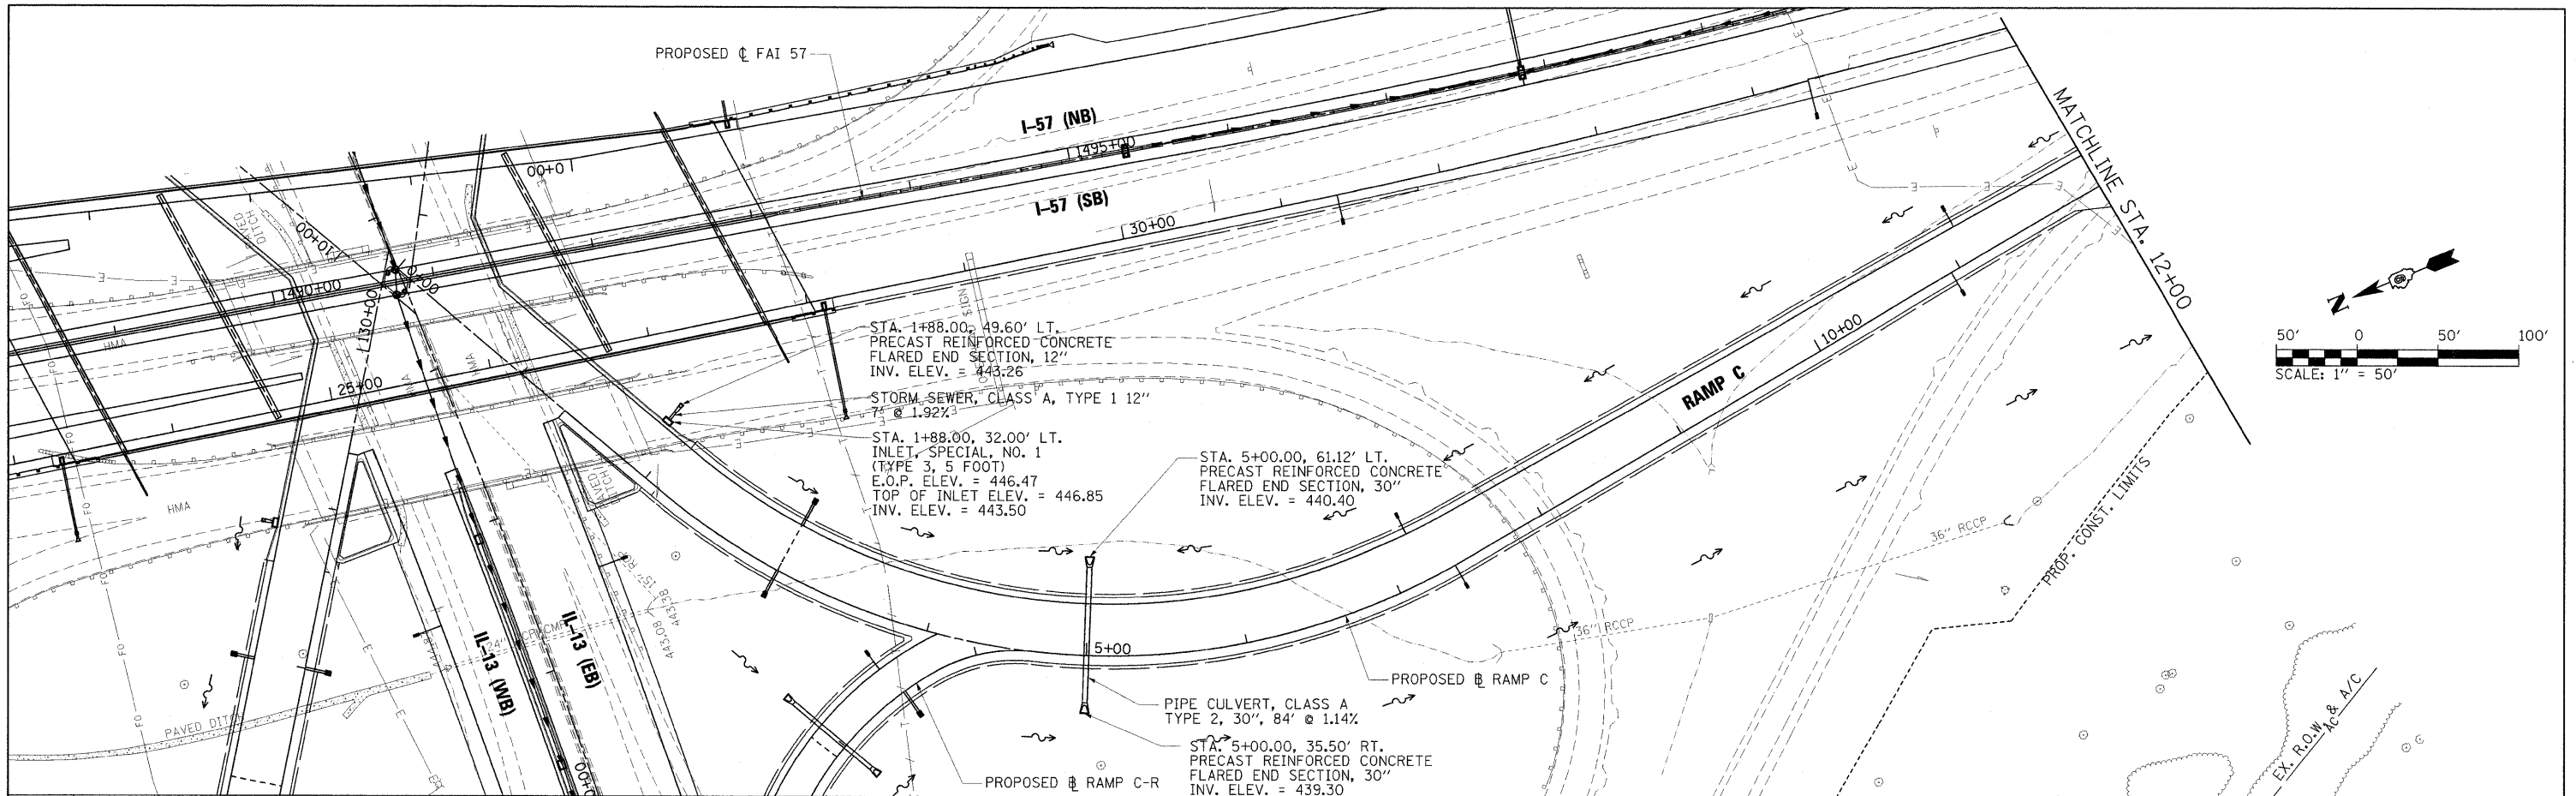

FILE NAME =	USER NAME = Brad Downen	DESIGNED - SCD / BMB	REVISED -	STATE OF ILLINOIS DEPARTMENT OF TRANSPORTATION	DRAINAGE PLAN AND PROFILE RAMP C				F.A. RTE.	SECTION	COUNTY	TOTAL SHEETS	SHEET NO.
... \D978182-sh1-drainRAMP-C-019.dgn		DRAWN - JEB / RAH	REVISED -		SCALE: 1" = 50'	SHEET NO. OF SHEETS	STA. 0+00 TO STA. 12+00	• (X1-6-2)HBK-2, HB-1,2; (IX-1R-1	WILLIAMSON	968	320		
		CHECKED - SCD / BJD	REVISED -					• F.A.I. 57 AND F.A.P. 331			CONTRACT NO. 78182		
		DATE - 10/07/11	REVISED -					ILLINOIS FED. AID PROJECT					