
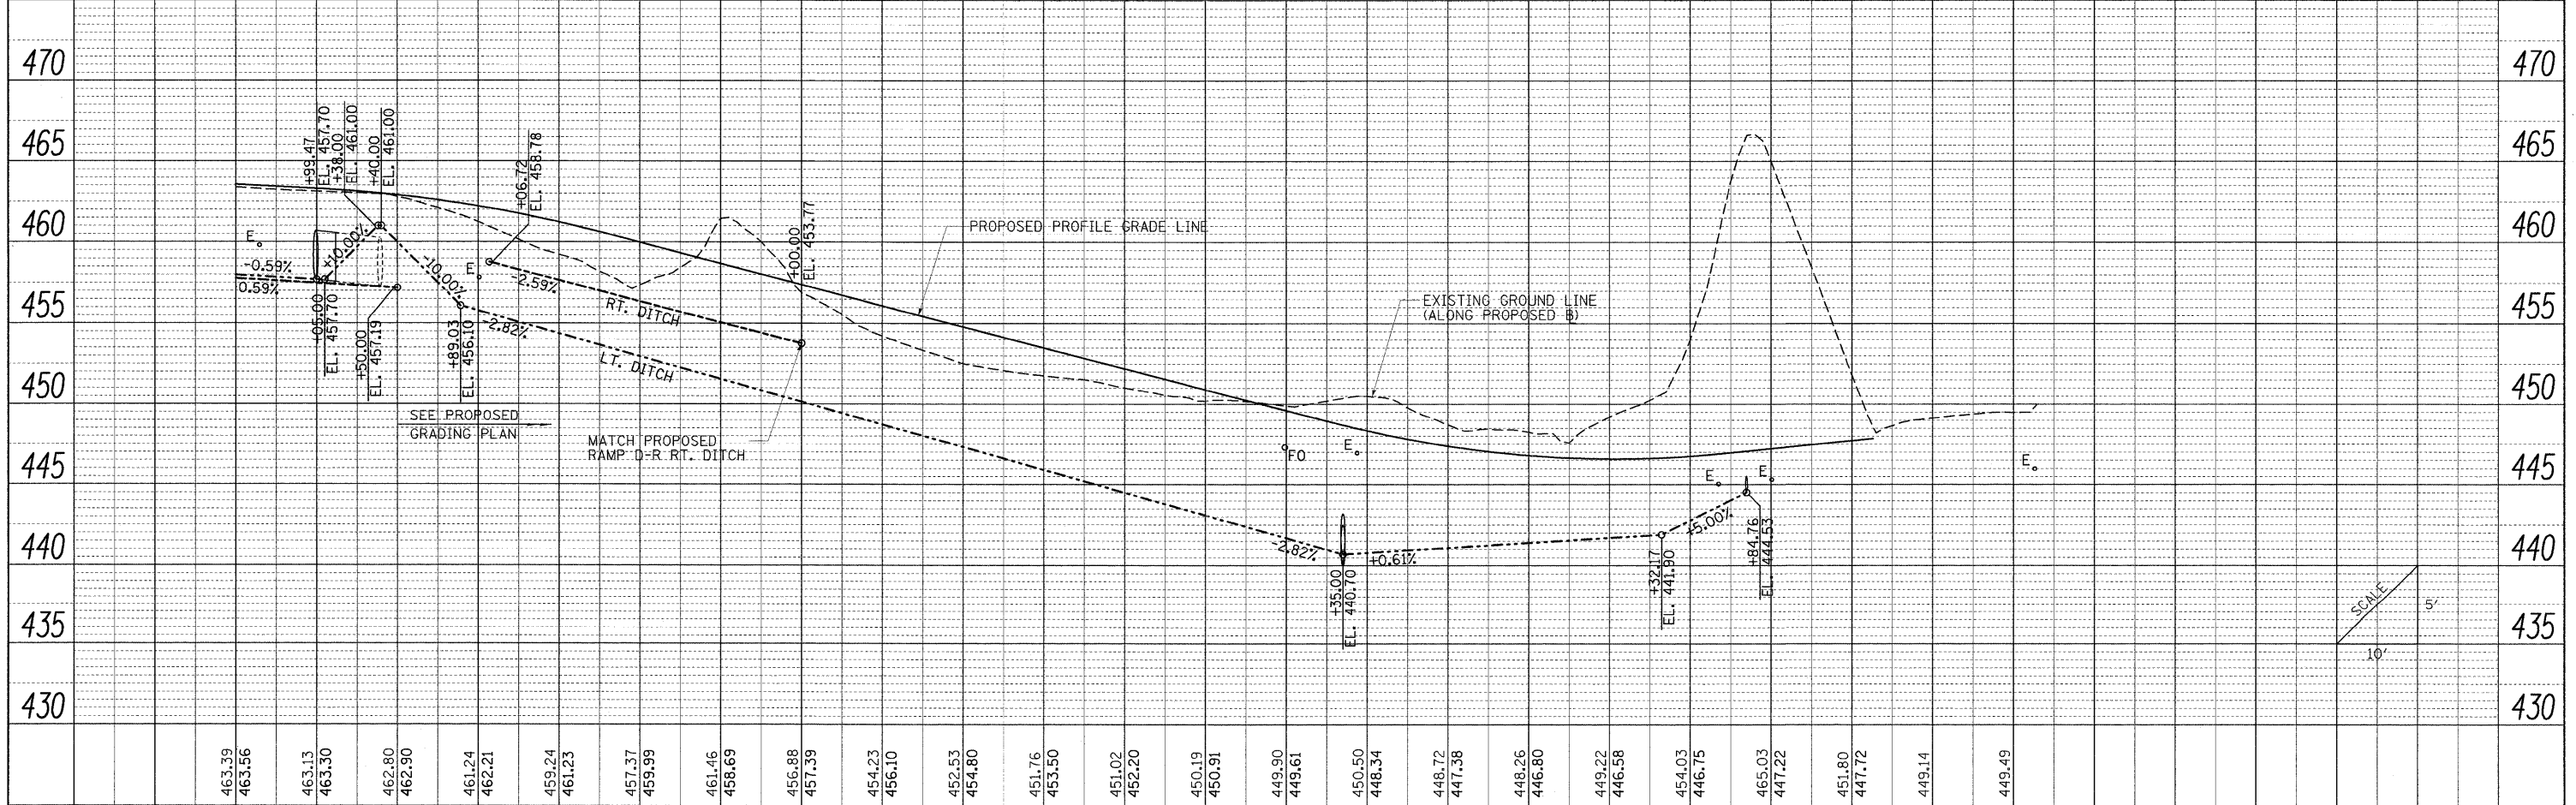


PLAN	SURVEYED	BY	DATE
	PLOTTED		
	NOTED		
	NOTE BOOK		
	NO.		
	FILE NAME		

PROFILE	SURVEYED	BY	DATE
	PLOTTED		
	NOTED		
	NOTE BOOK		
	NO.		
	FILE NAME		

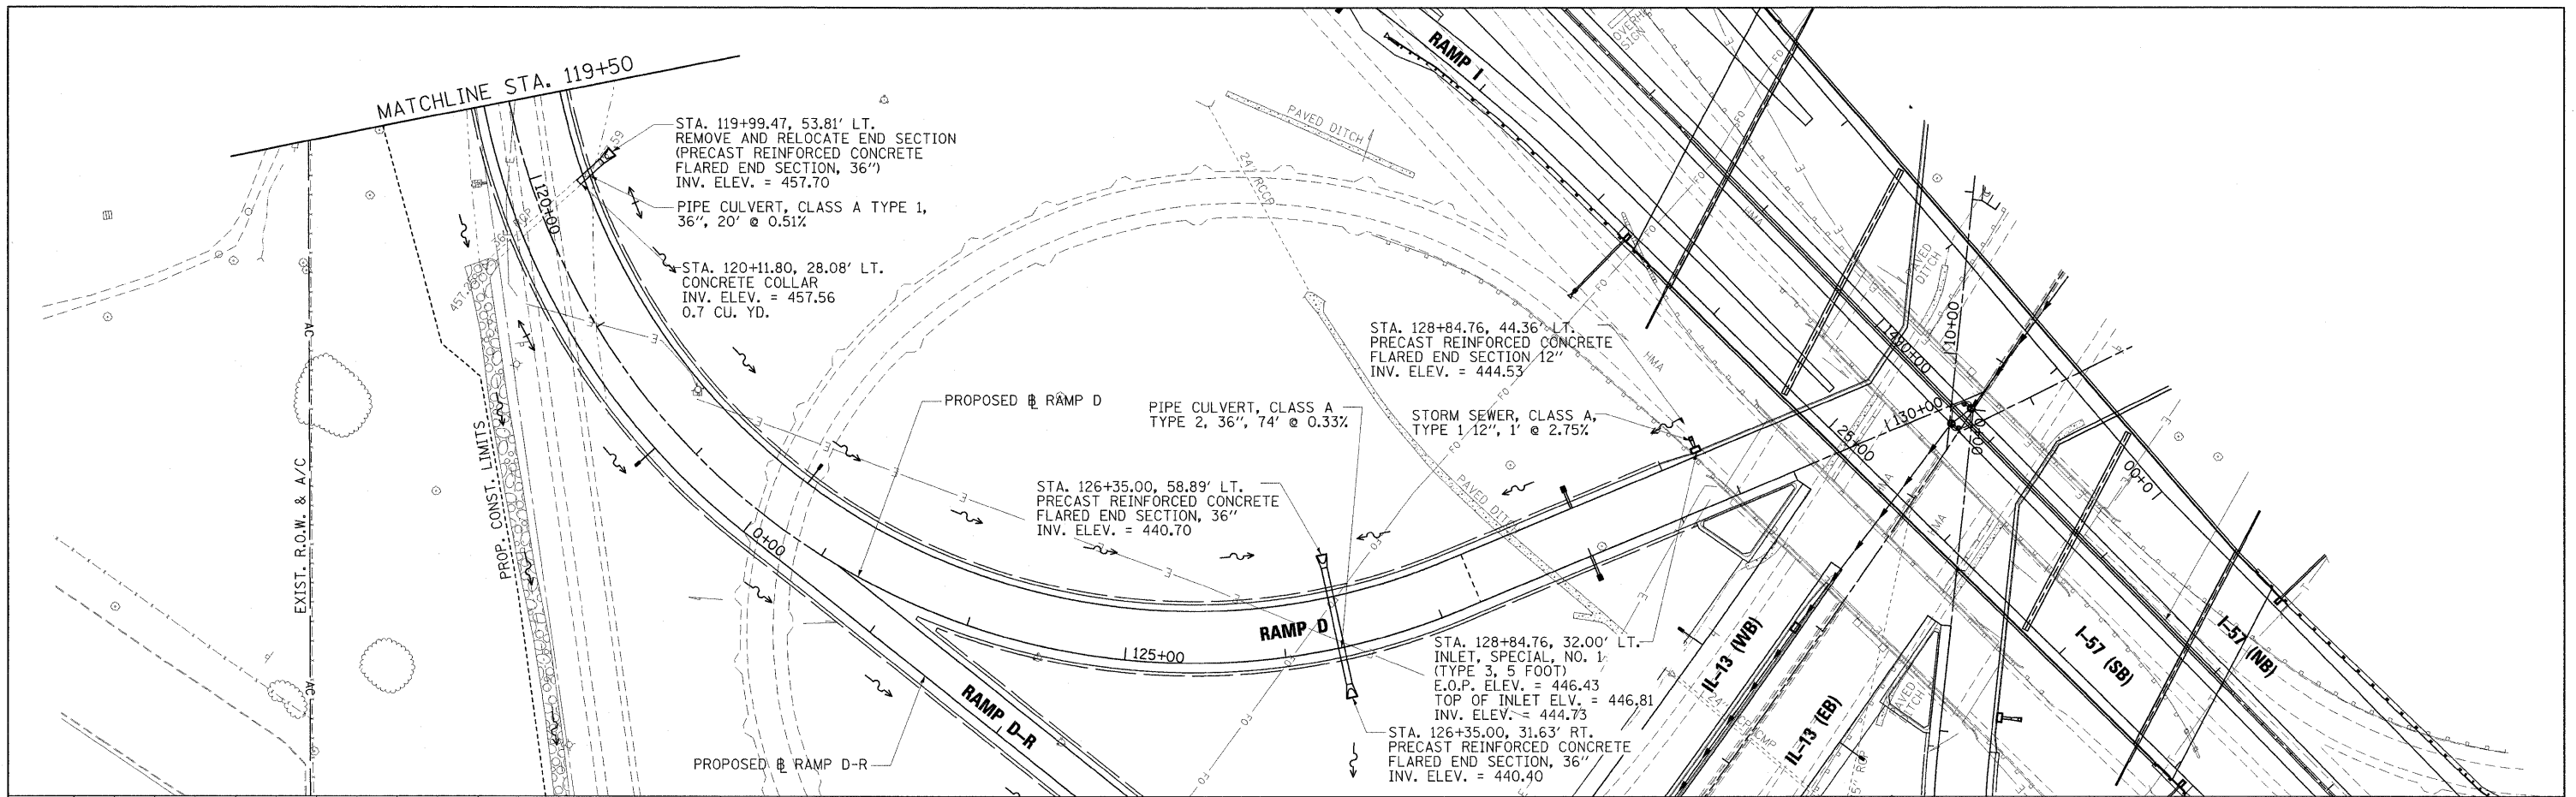

FILE NAME =	USER NAME = Brad Downen	DESIGNED - SCD / BMB	REVISED -	<b>STATE OF ILLINOIS</b> <b>DEPARTMENT OF TRANSPORTATION</b>	<b>DRAINAGE PLAN AND PROFILE</b>		F.A. RTE.	SECTION	COUNTY	TOTAL SHEETS	SHEET NO.
... \D978182-sht-drainRAMPD-022.dgn		DRAWN - JEB / RAH	REVISED -		<b>RAMP D</b>		*	0X1-6-2\HBK-2, HB-1,2; 0X-1R-1	WILLIAMSON	968	323
		CHECKED - SCD / BJD	REVISED -		SCALE: 1" = 50'		*	F.A.I. 57 AND F.A.P. 331			CONTRACT NO. 78182
		DATE - 10/07/11	REVISED -		SHEET NO. OF SHEETS						ILLINOIS FED. AID PROJECT