
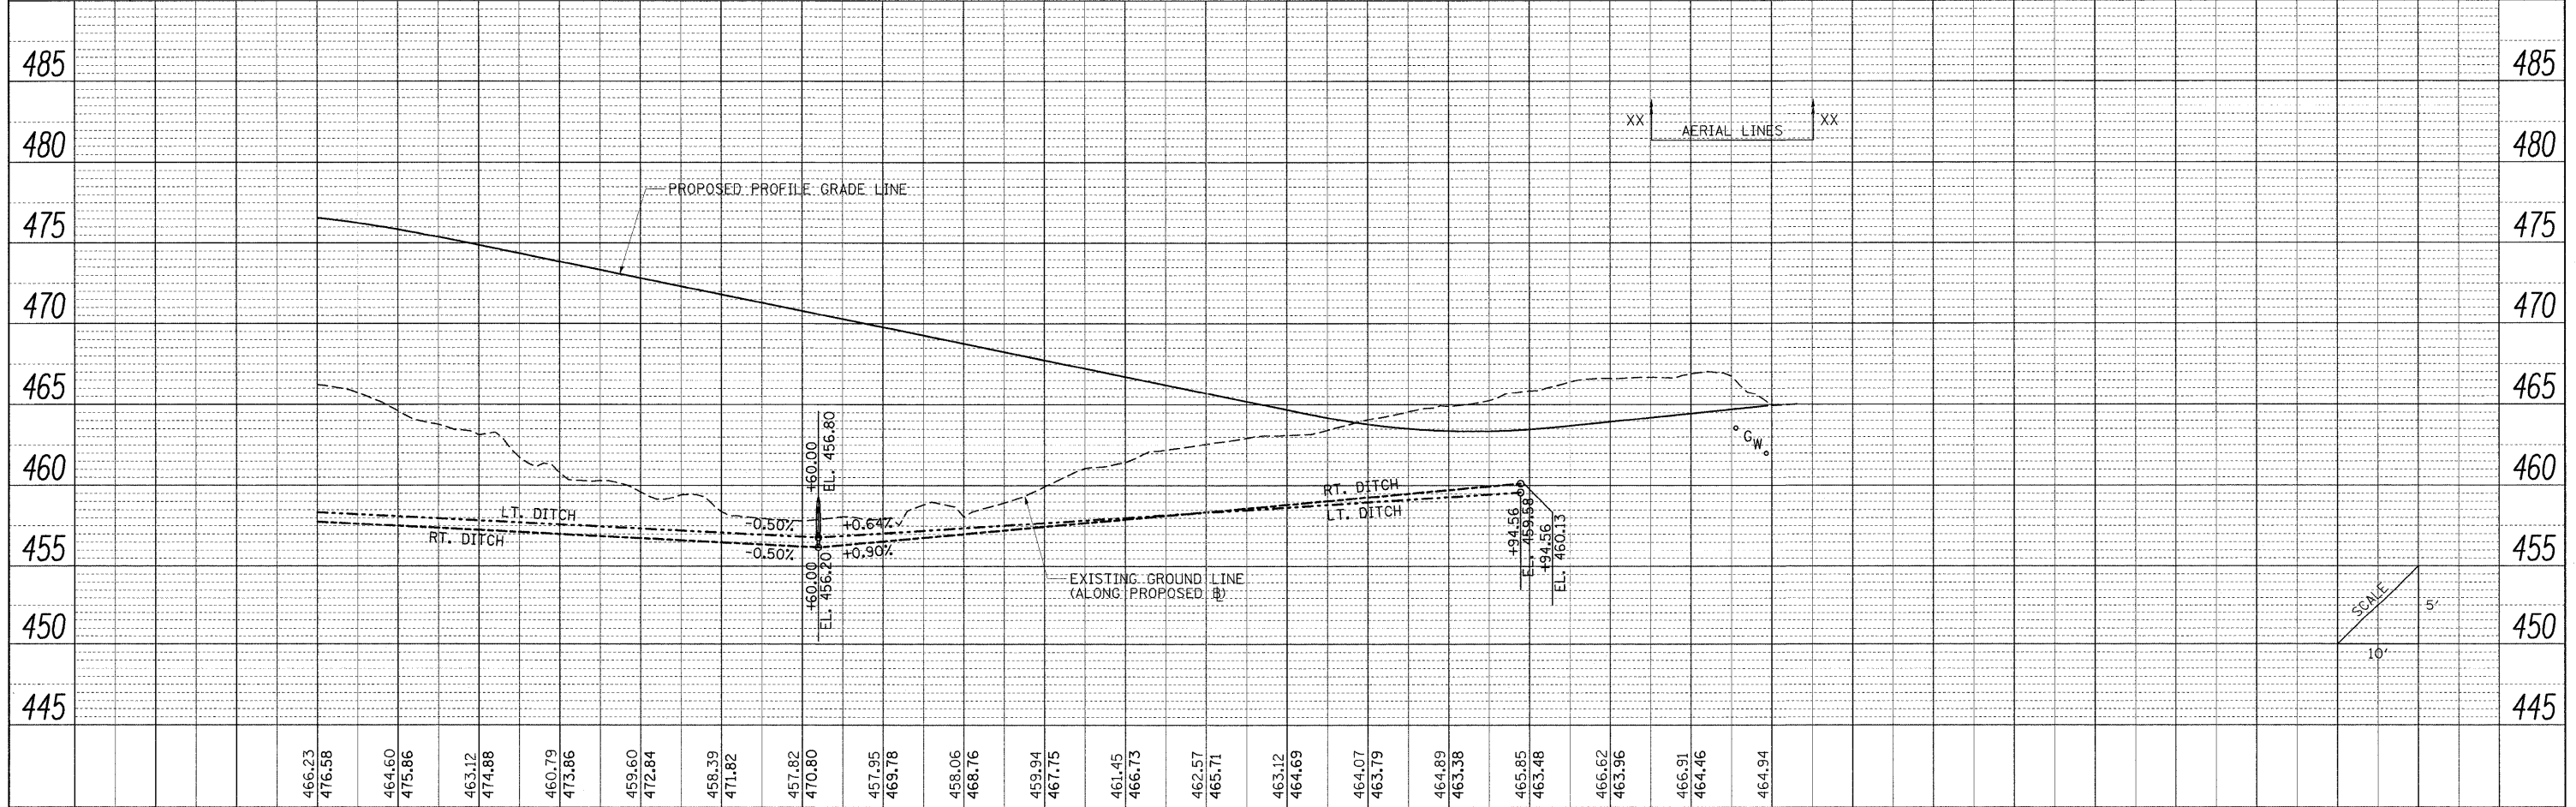
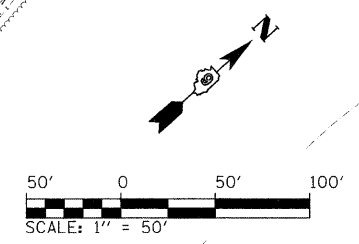


PLAN	SURVEYED	BY	DATE
	PLOTTED		
	CHECKED		
	RT. OF WAY CHECKED		
	PAID FILE NAME		

PROFILE	SURVEYED	BY	DATE
	PLOTTED		
	CHECKED		
	RT. OF WAY CHECKED		
	STRUCTURE NOTATION CHKD		

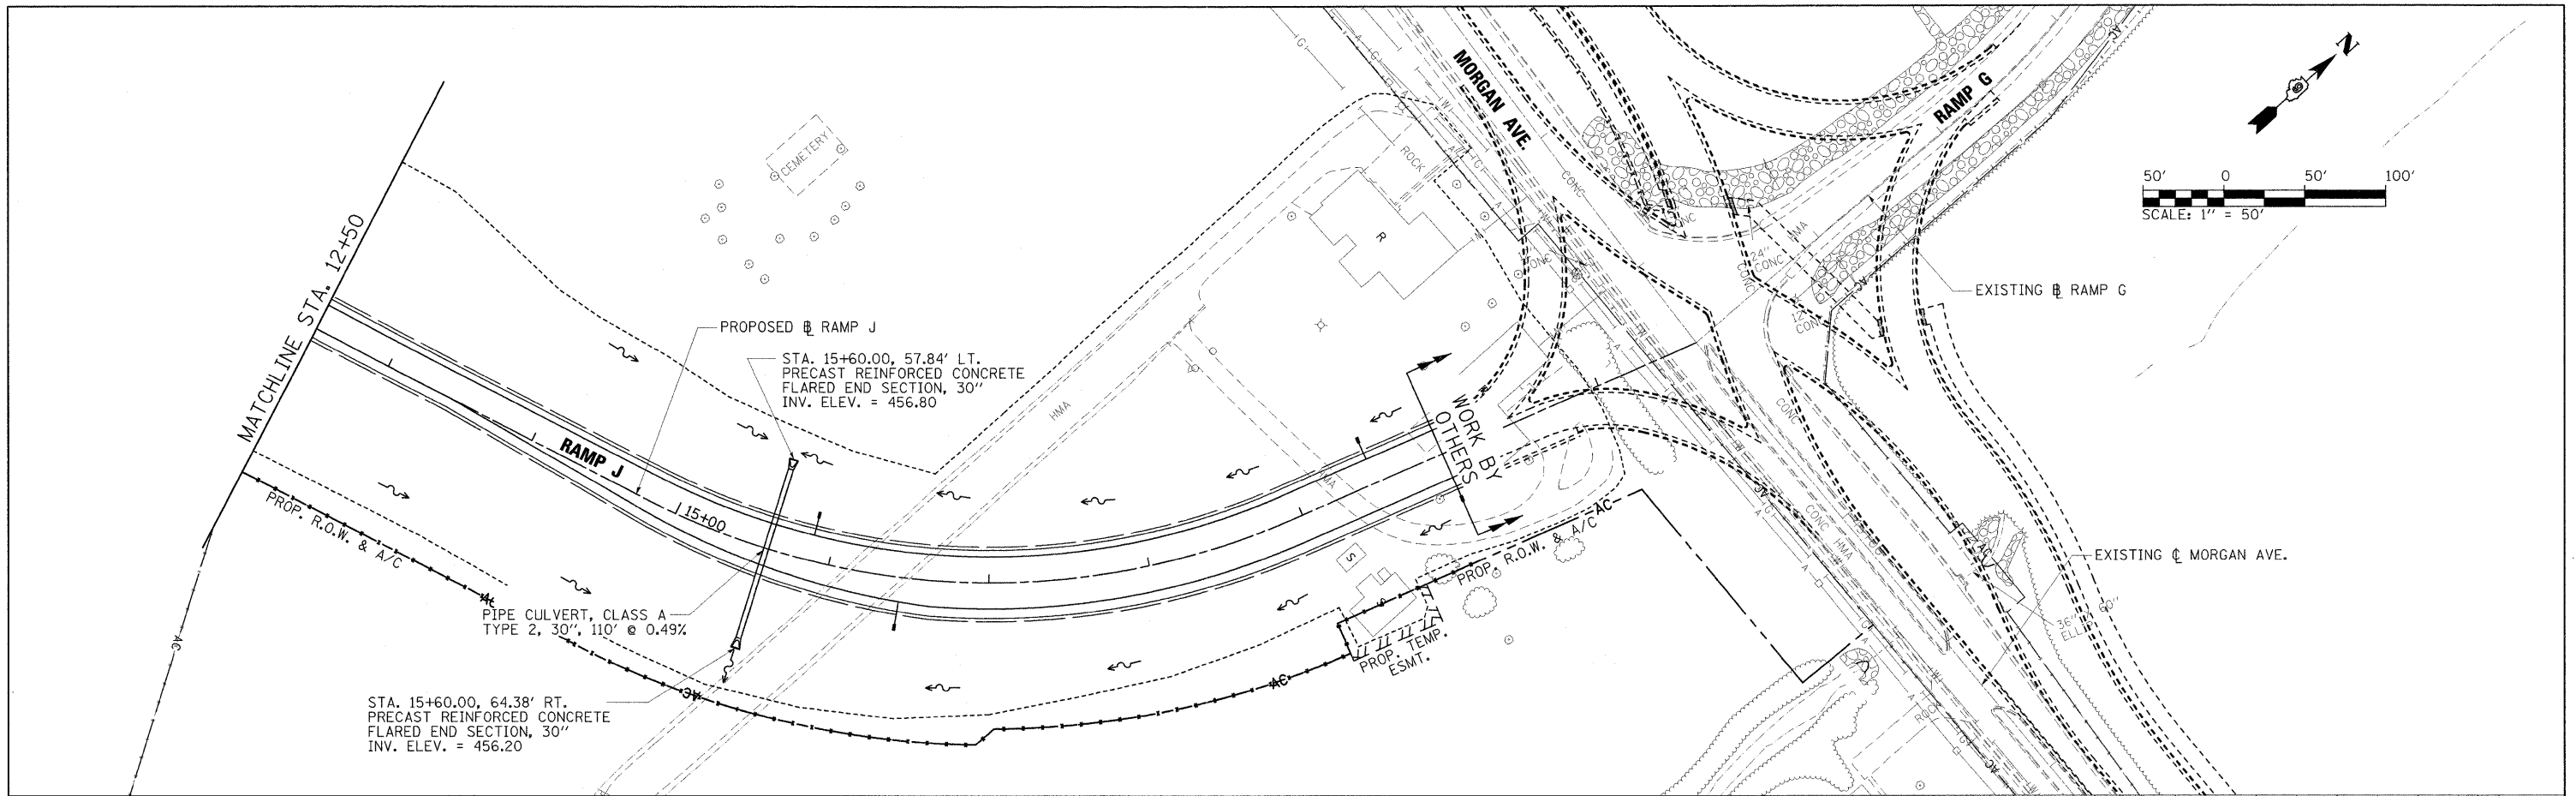

FILE NAME = ... \0978182-sht-drainRAMPJ-026.dgn	USER NAME = Brad Cowan	DESIGNED - SCD / BMB	REVISED -	STATE OF ILLINOIS DEPARTMENT OF TRANSPORTATION	DRAINAGE PLAN AND PROFILE RAMP J		F.A. RTE.	SECTION	COUNTY	TOTAL SHEETS	SHEET NO.
PLOT SCALE = 50.0000' / IN.	DRAWN - JEB / RAH	CHECKED - SCD / BJD	REVISED -		* (X1-6-2)HBK-2, HB-1,2; (X1-1)R-1	WILLIAMSON	968	327			
PLOT DATE = 10/12/2011	DATE - 10/07/11	REVISED -	REVISED -		* F.A.I. 57 AND F.A.P. 331	WILLIAMSON	CONTRACT NO. 78182				
					ILLINOIS FED. AID PROJECT						

SCALE: 1" = 50' SHEET NO. OF SHEETS STA. 0+00 TO STA. 12+50