
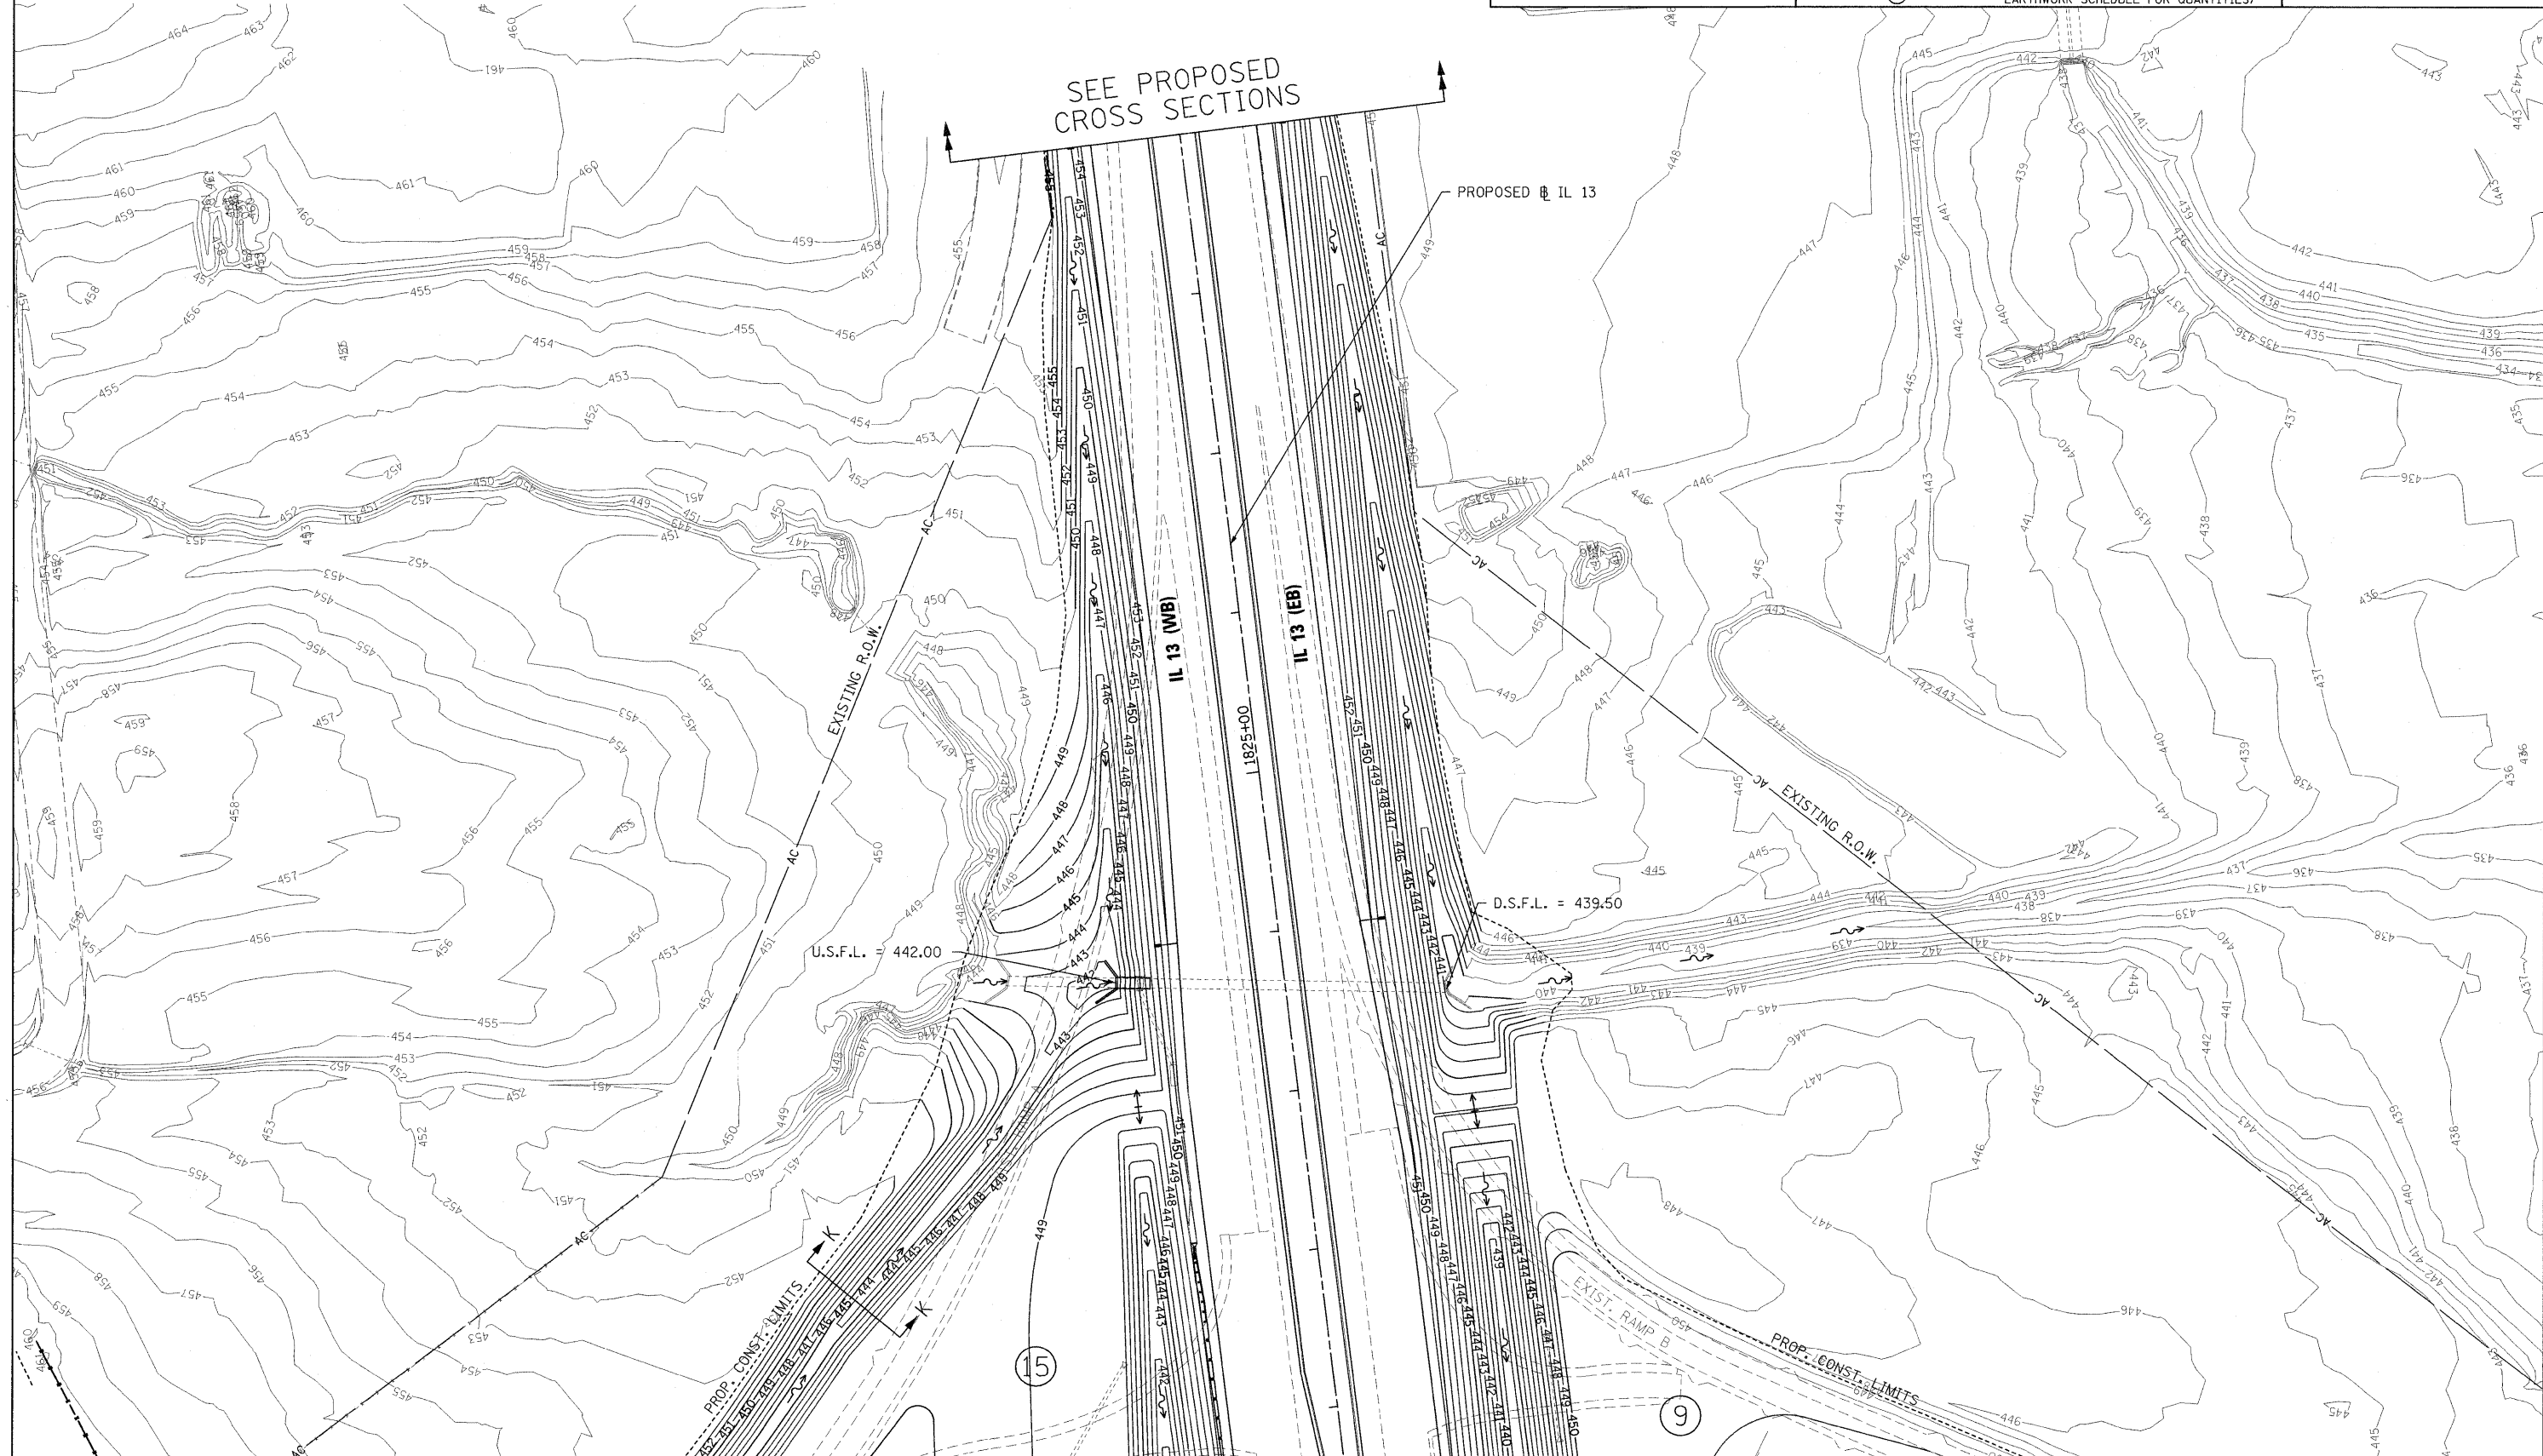


LEGEND	
	EXISTING INTERMEDIATE CONTOUR LINE
	EXISTING INDEX CONTOUR LINE
	PROPOSED INTERMEDIATE CONTOUR LINE
	PROPOSED INDEX CONTOUR LINE
	GRADING AREA DESIGNATION (SEE EARTHWORK SCHEDULE FOR QUANTITIES)

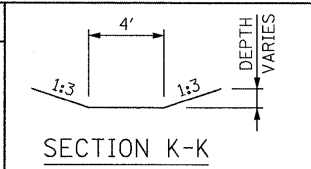

FILE NAME =
 ...D978182-sht-grading-IL13east.dgn

USER NAME = Rob Heady
 PLOT SCALE = 50.0000' / IN.
 PLOT DATE = 10/7/2011

DESIGNED - JRK
 DRAWN - JRK
 CHECKED - BJD
 DATE - 10/07/11

REVISED -
 REVISED -
 REVISED -
 REVISED -

**STATE OF ILLINOIS
 DEPARTMENT OF TRANSPORTATION**

**INTERCHANGE GRADING PLAN
 IL 13 EAST END**

SCALE: 1" = 50' SHEET NO. OF SHEETS STA. TO STA.

F.A. RTE.	SECTION	COUNTY	TOTAL SHEETS	SHEET NO.
* 01-6-2HBR-2, HB-1,2; (IX-1R-1	WILLIAMSON	968	336	
* F.A.I. 57 AND F.A.P. 331	CONTRACT NO. 78182			
ILLINOIS FED. AID PROJECT				