
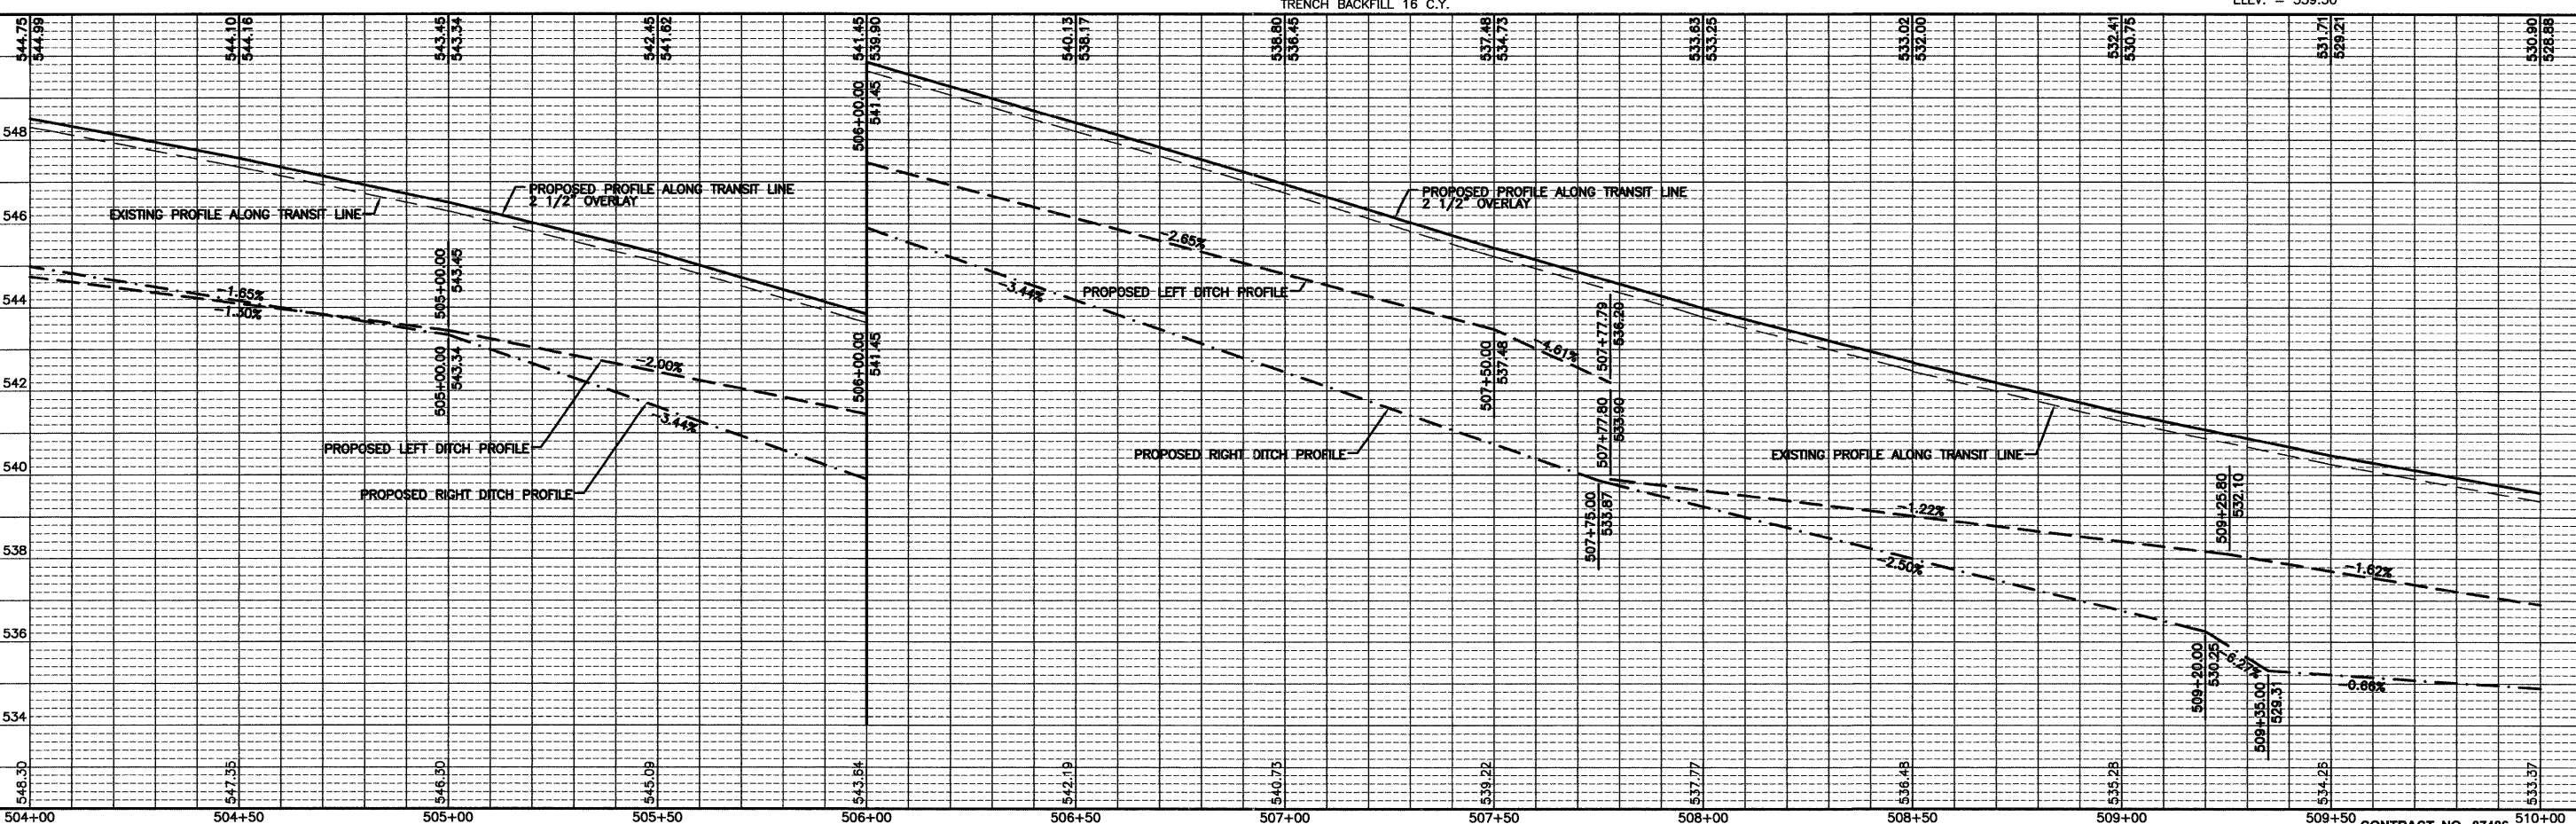


- HOT-MIX ASPHALT BASE COURSE WIDENING
- PCC BASE COURSE WIDENING
- TEMPORARY DITCH CHECK
- HOT-MIX ASPHALT SURFACE REMOVAL, BUTT JOINT
- PCC DRIVEWAY, 8"
- INLET AND PIPE PROTECTION

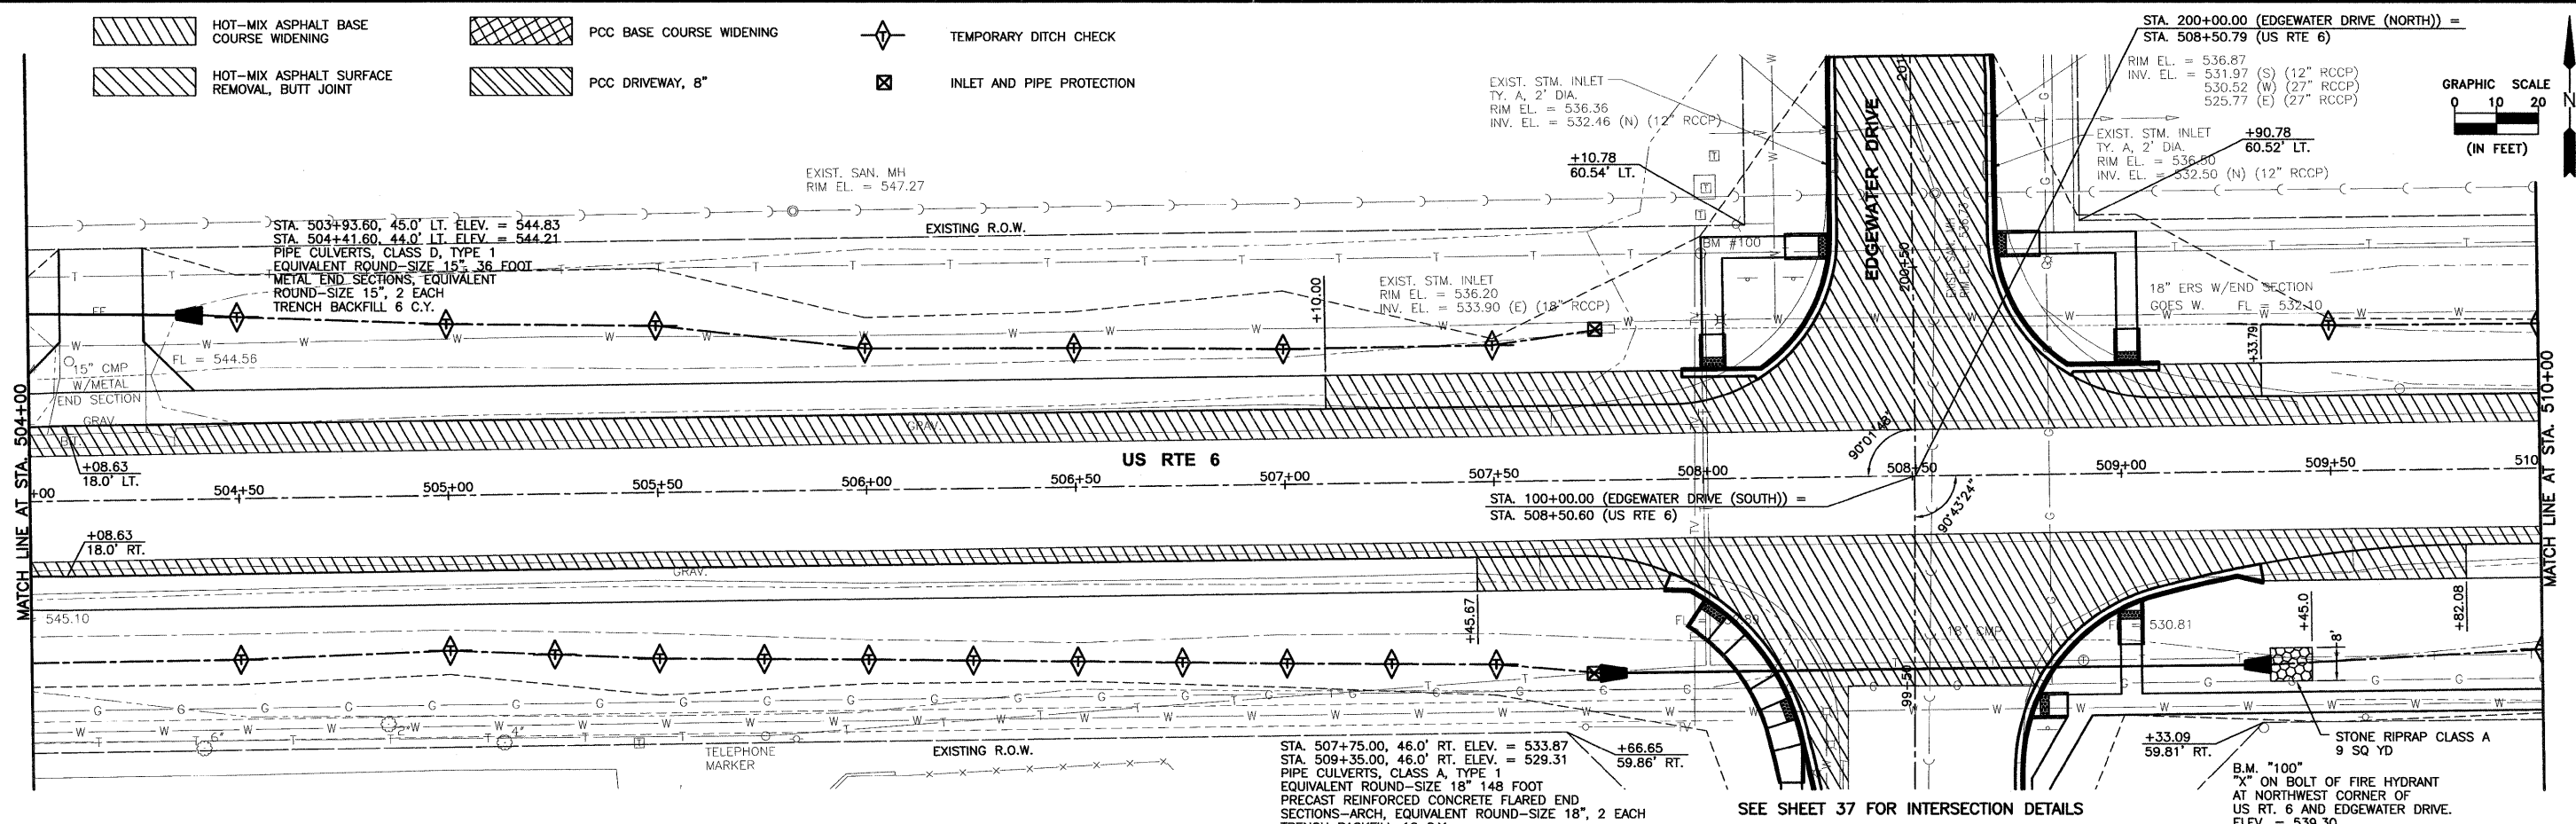

CHAMBLIN & ASSOCIATES, INC. © 2010
 Drawing Name: G:\Users\j6869-00\Morris-STU\CAD\PLANS-STU\014-PP04-510.dwg Last Modified: Oct 13, 2011 - 9:52am Plotted on: Oct 13, 2011 - 10:18am by rnsdick

DRAWN BY: CHAMS	LEVEL	BY	DATE	REVISIONS	DESCRIPTION
CHECKED BY: JKC					
DATE: 10/11					

CHAMBLIN & ASSOCIATES
 PERU MORRIS ILLINOIS

FAU 5952 (US 6)
 SECTION 10-00083-00-TL
 CITY OF MORRIS
 GRUNDY COUNTY

PLAN AND PROFILE
 US 6
 STA. 504+00 TO STA. 510+00

CONSTRUCTION PLANS
 CURRENT AS OF: 10/11
 SCALE: AS NOTED
 FILE NO.: 6969.00 Y- OF 70

CONTRACT NO. 87486

MATCH LINE AT STA. 510+00

MATCH LINE AT STA. 504+00

