


F.A.I. RTE.	SECTION	COUNTY	TOTAL SHEETS	SHEET NO.
90/94	2021-922PT.1-AC	COOK	460	77
STA.	TO STA.			
FED. ROAD DIST. NO. 1	ILLINOIS	FED. AID PROJECT		

62693

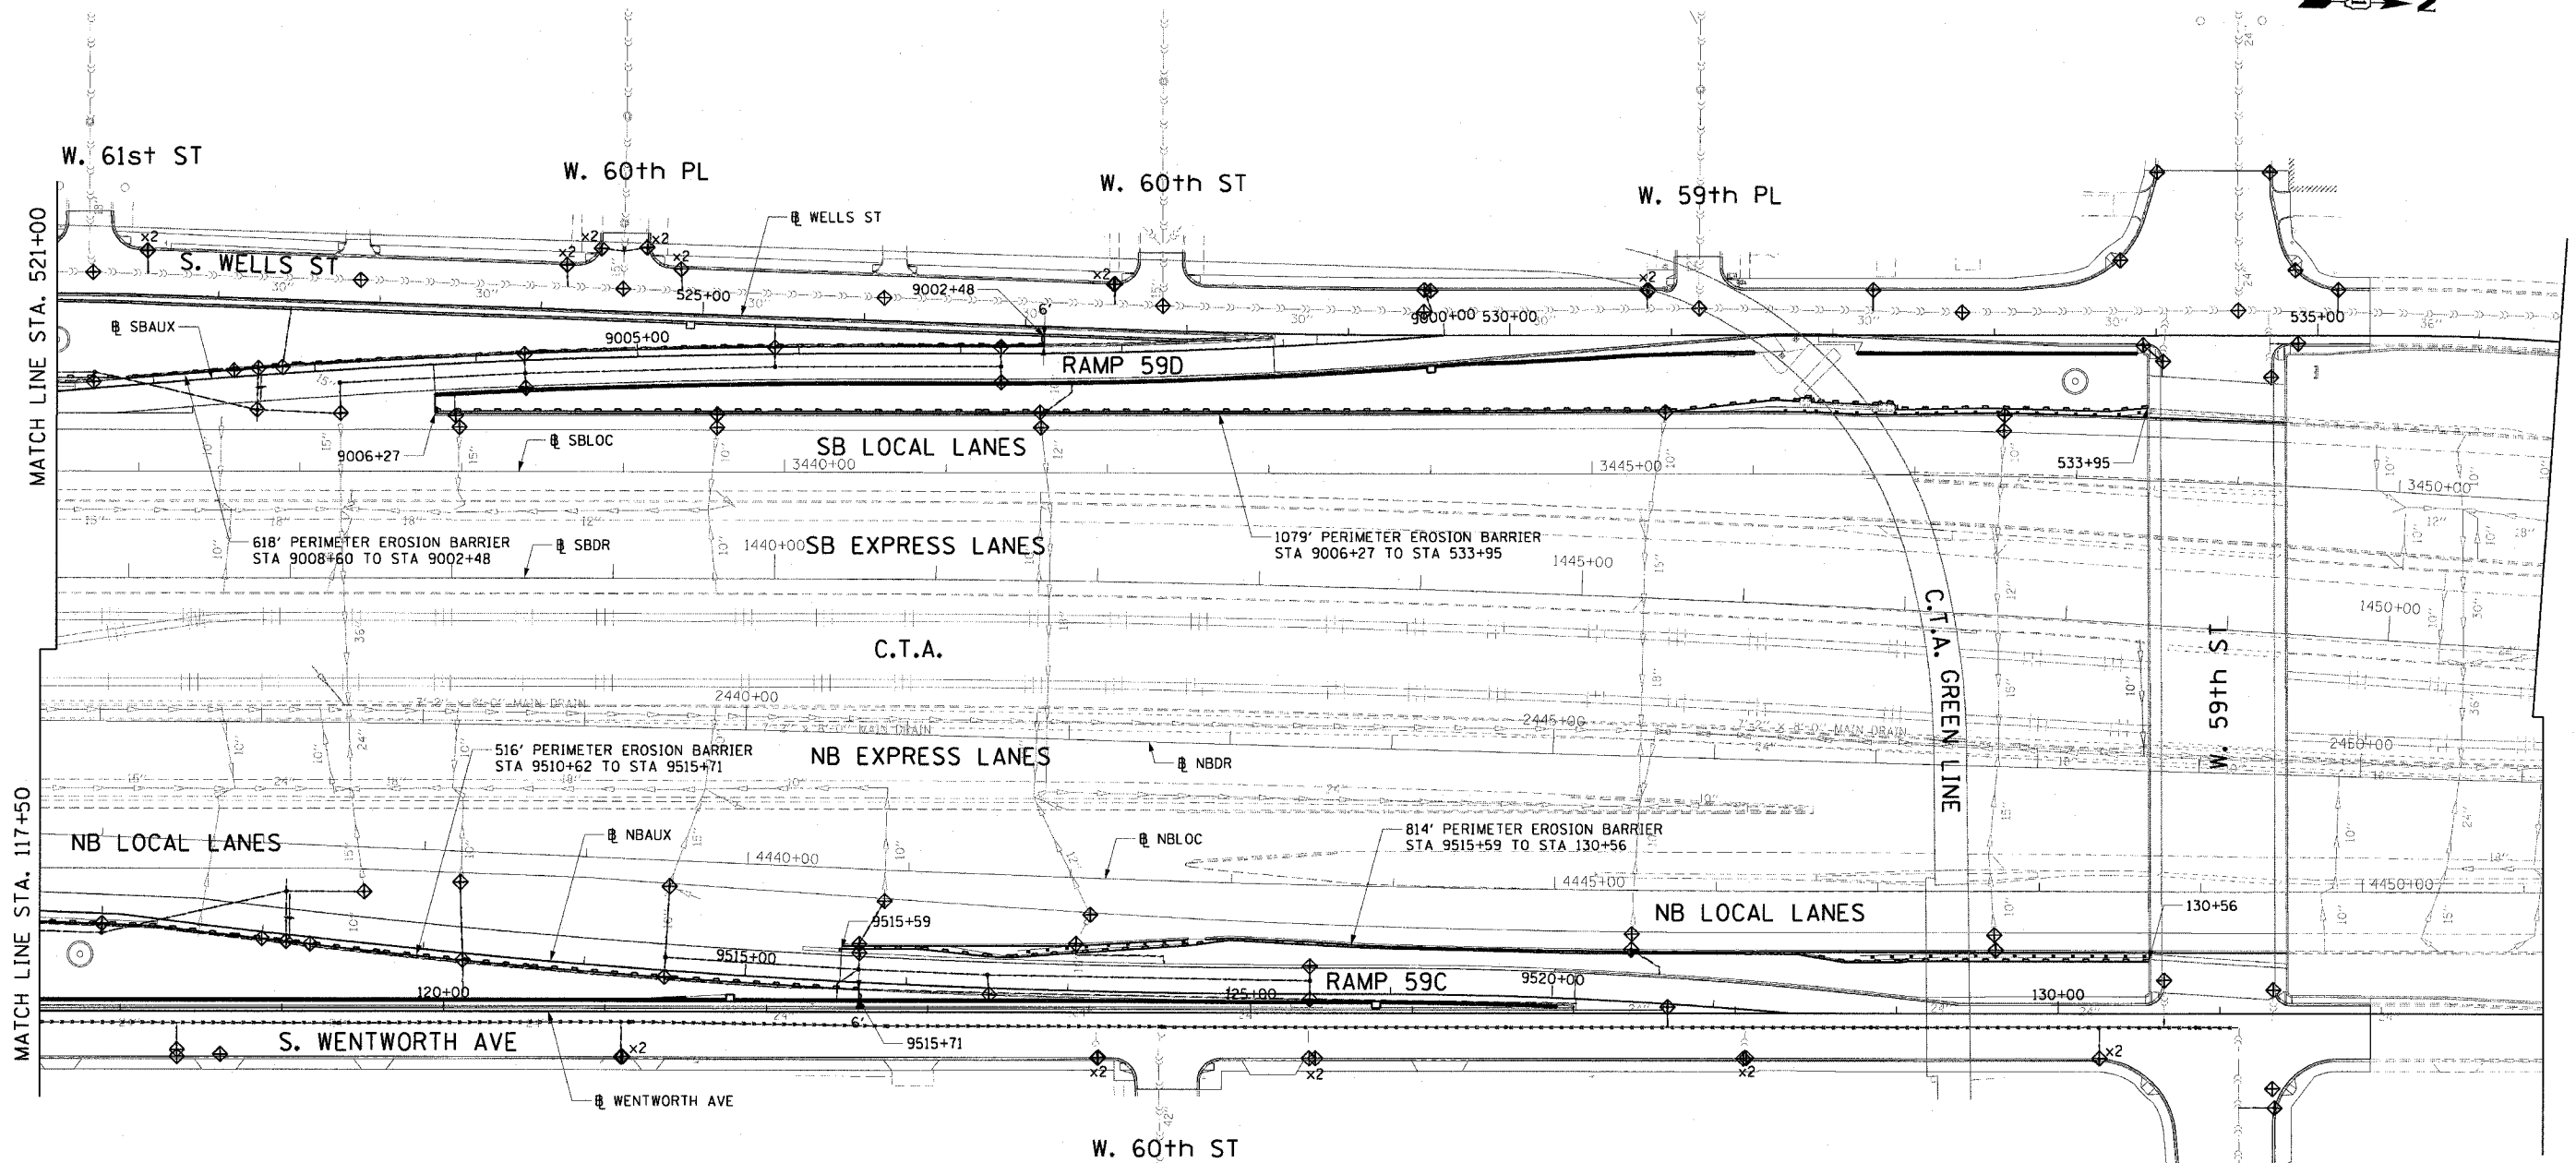

- LEGEND:
- ◆ INLET FILTER
 - PERIMETER EROSION BARRIER

NOTE: REFER TO NOTES ON SHEET 1 OF EROSION CONTROL NOTES

REVISIONS	
NAME	DATE

ILLINOIS DEPARTMENT OF TRANSPORTATION
F.A.I. 90/94 (DAN RYAN EXPRESSWAY)
63rd ST TO 59th ST (FRONTAGE ROAD & RAMPS)

EROSION CONTROL PLANS
AND DETAILS

SCALE: 1"=50'
DATE: October 29, 2004

DRAWN BY: JB
CHECKED BY: RMG