



STATE OF ILLINOIS
DEPARTMENT OF TRANSPORTATION

F.A.I. RTE.	SECTION	COUNTY	TOTAL SHEETS	SHEET NO.
90/94	2021-922PT.1-AC	COOK	460	296
STA.	TO STA.			
FED. ROAD DIST. NO. 1	ILLINOIS	FED. AID PROJECT		

62693

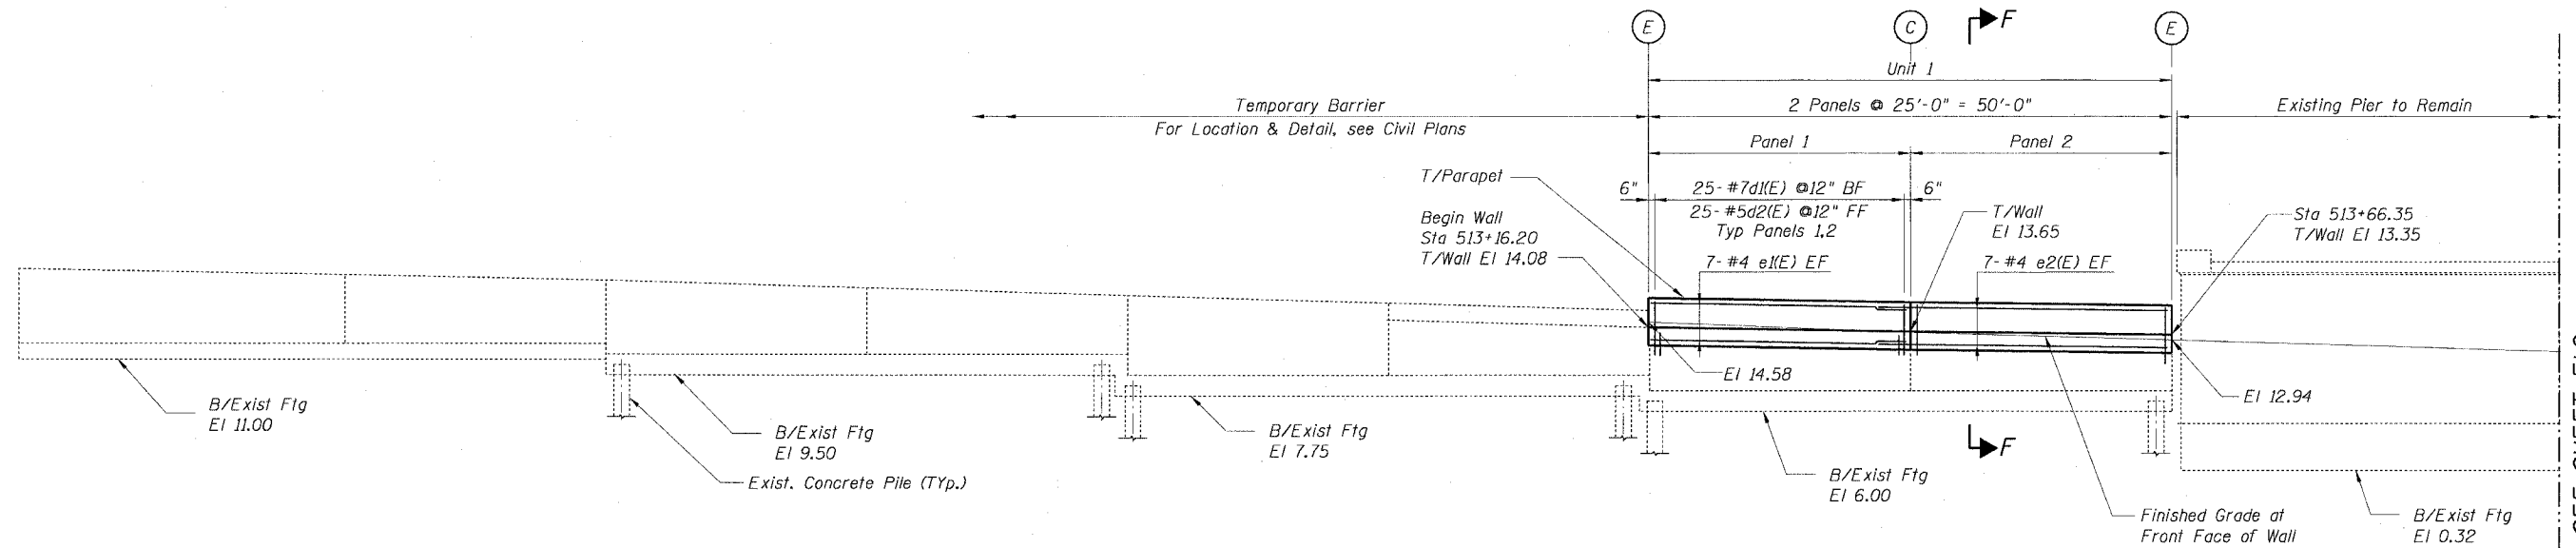

FRONT FACE ELEVATION
(Looking West)

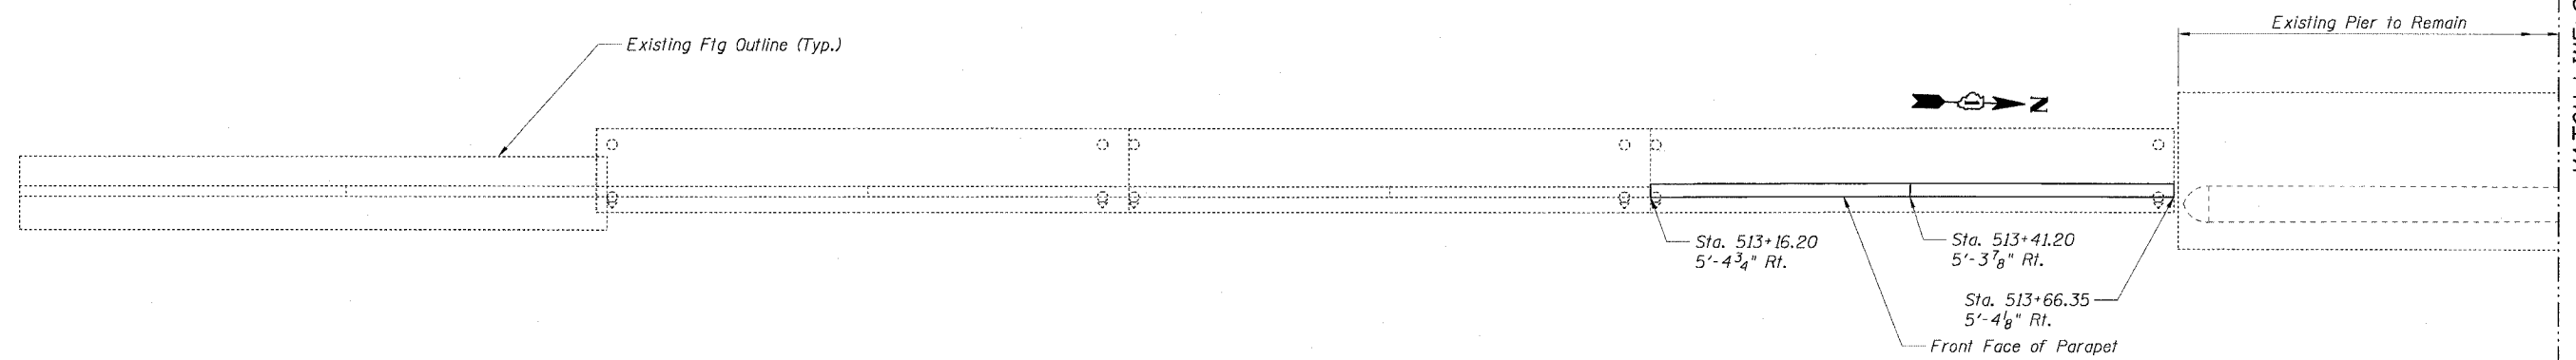

PLAN VIEW

NOTES:

- For Wall Sections see Sheets Eb15 & Eb16.
- For Step Details see Sheet Eb16.
- For Bar Bending Diagrams see Sheet Eb18.
- For Non-Metallic Sleeve and Grout detail see Sheet Eb16.
- Conduit and non-metallic sleeves shall be installed to miss Wall reinforcing bars.
- Minimum lap lengths for horizontal bars shall be as follows:
for #4e bars - 1'-8"
for #5h bars - 2'-2"
for #5w bars - 2'-5"
- Bars indicated thus 18x6-#5 etc. indicates 18 lines of bars with 6 lengths per line.
- Work Sheets Eb8 thru Eb17 together.

REVISIONS	
NAME	DATE

Sheet Eb8 of 23
ILLINOIS DEPARTMENT OF TRANSPORTATION
F.A.I. 90/94 (DAN RYAN EXPRESSWAY)
DETAILED PLAN AND ELEVATION
SOUTH WELLS STREET RETAINING WALL
WEST 62ND STREET TO WEST 59TH STREET
SECTION 2021-922PT.1-AC
STATION 513+16.20 TO 528+23.69
COOK COUNTY SN. 016-W906-W903
SCALE: None DRAWN BY: R/J/CHD
DATE: October 29, 2004 CHECKED BY: AJS/MM



10/21/2004 04:52:34 PM