
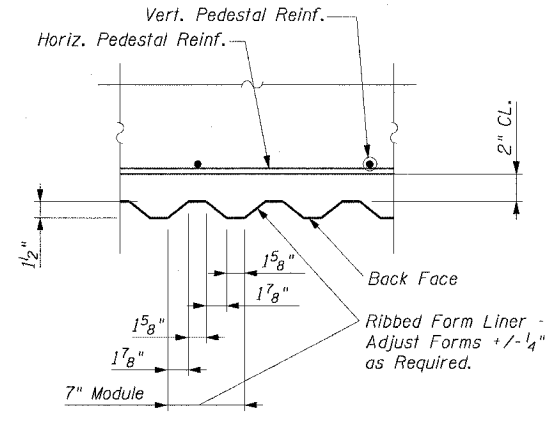
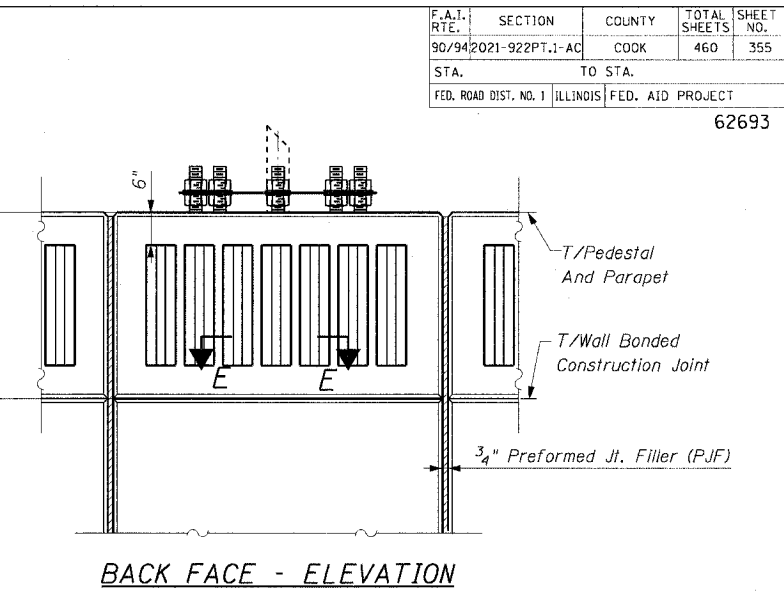
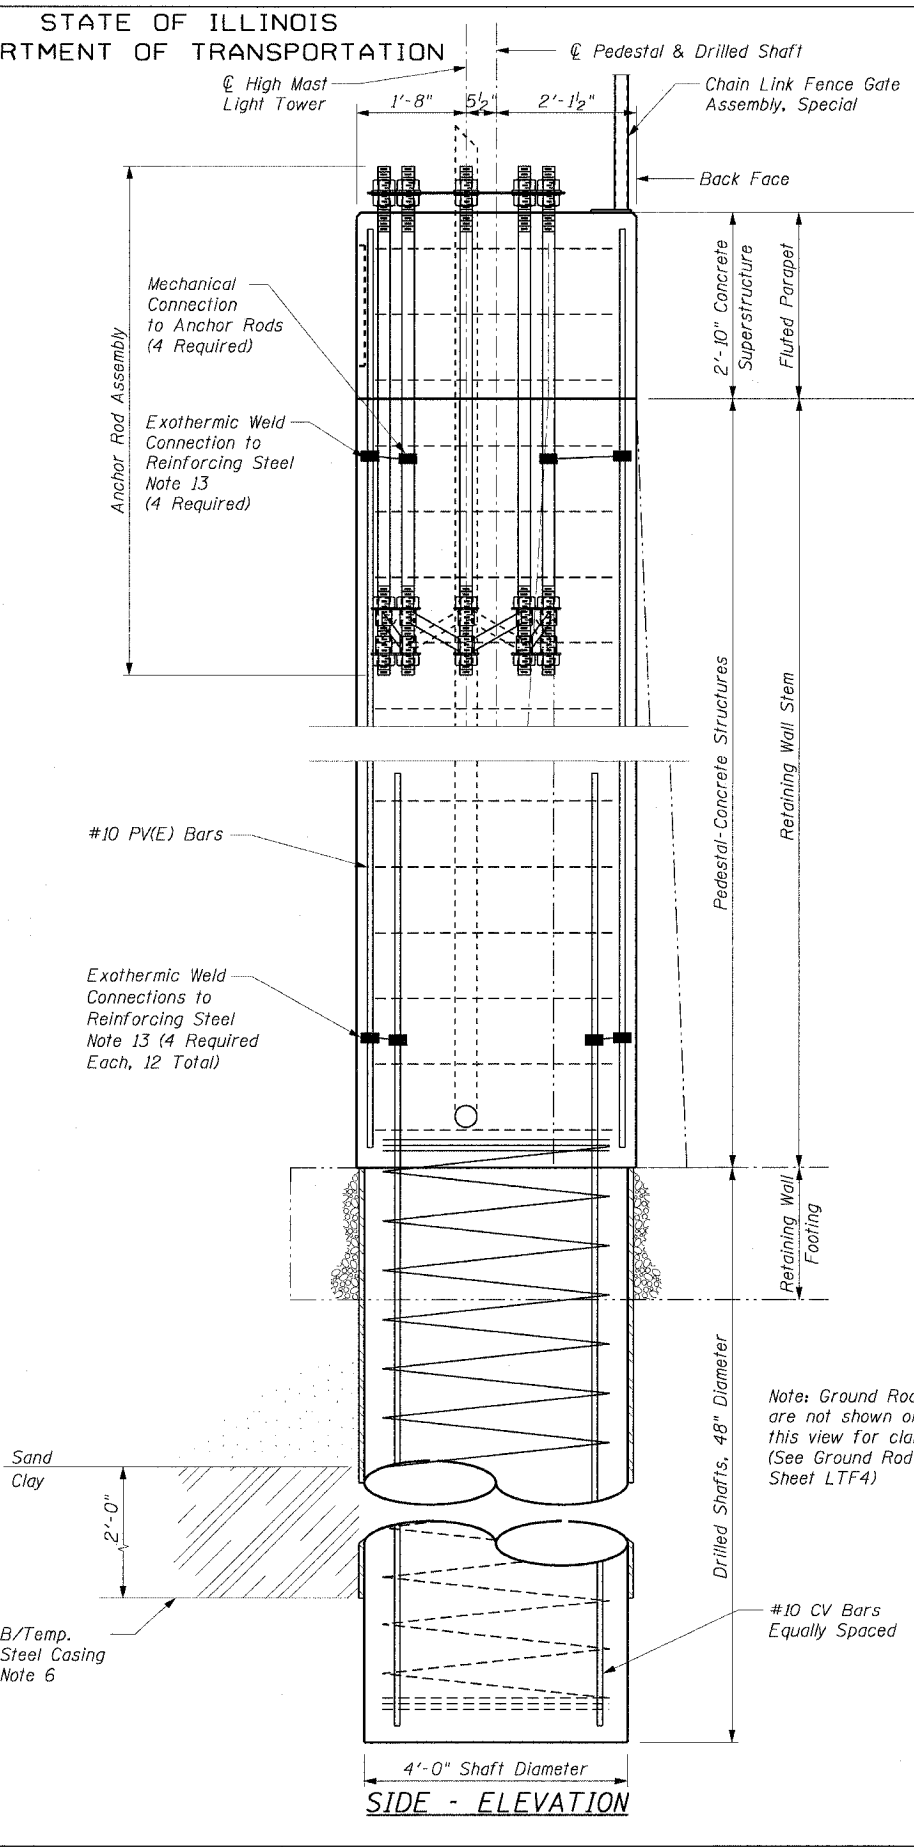


STATE OF ILLINOIS
DEPARTMENT OF TRANSPORTATION

F.A.I. RTE.	SECTION	COUNTY	TOTAL SHEETS	SHEET NO.
90/94	2021-922PT.1-AC	COOK	460	355
STA.	TO STA.			
FED. ROAD DIST. NO. 1	ILLINOIS	FED. AID PROJECT	62693	

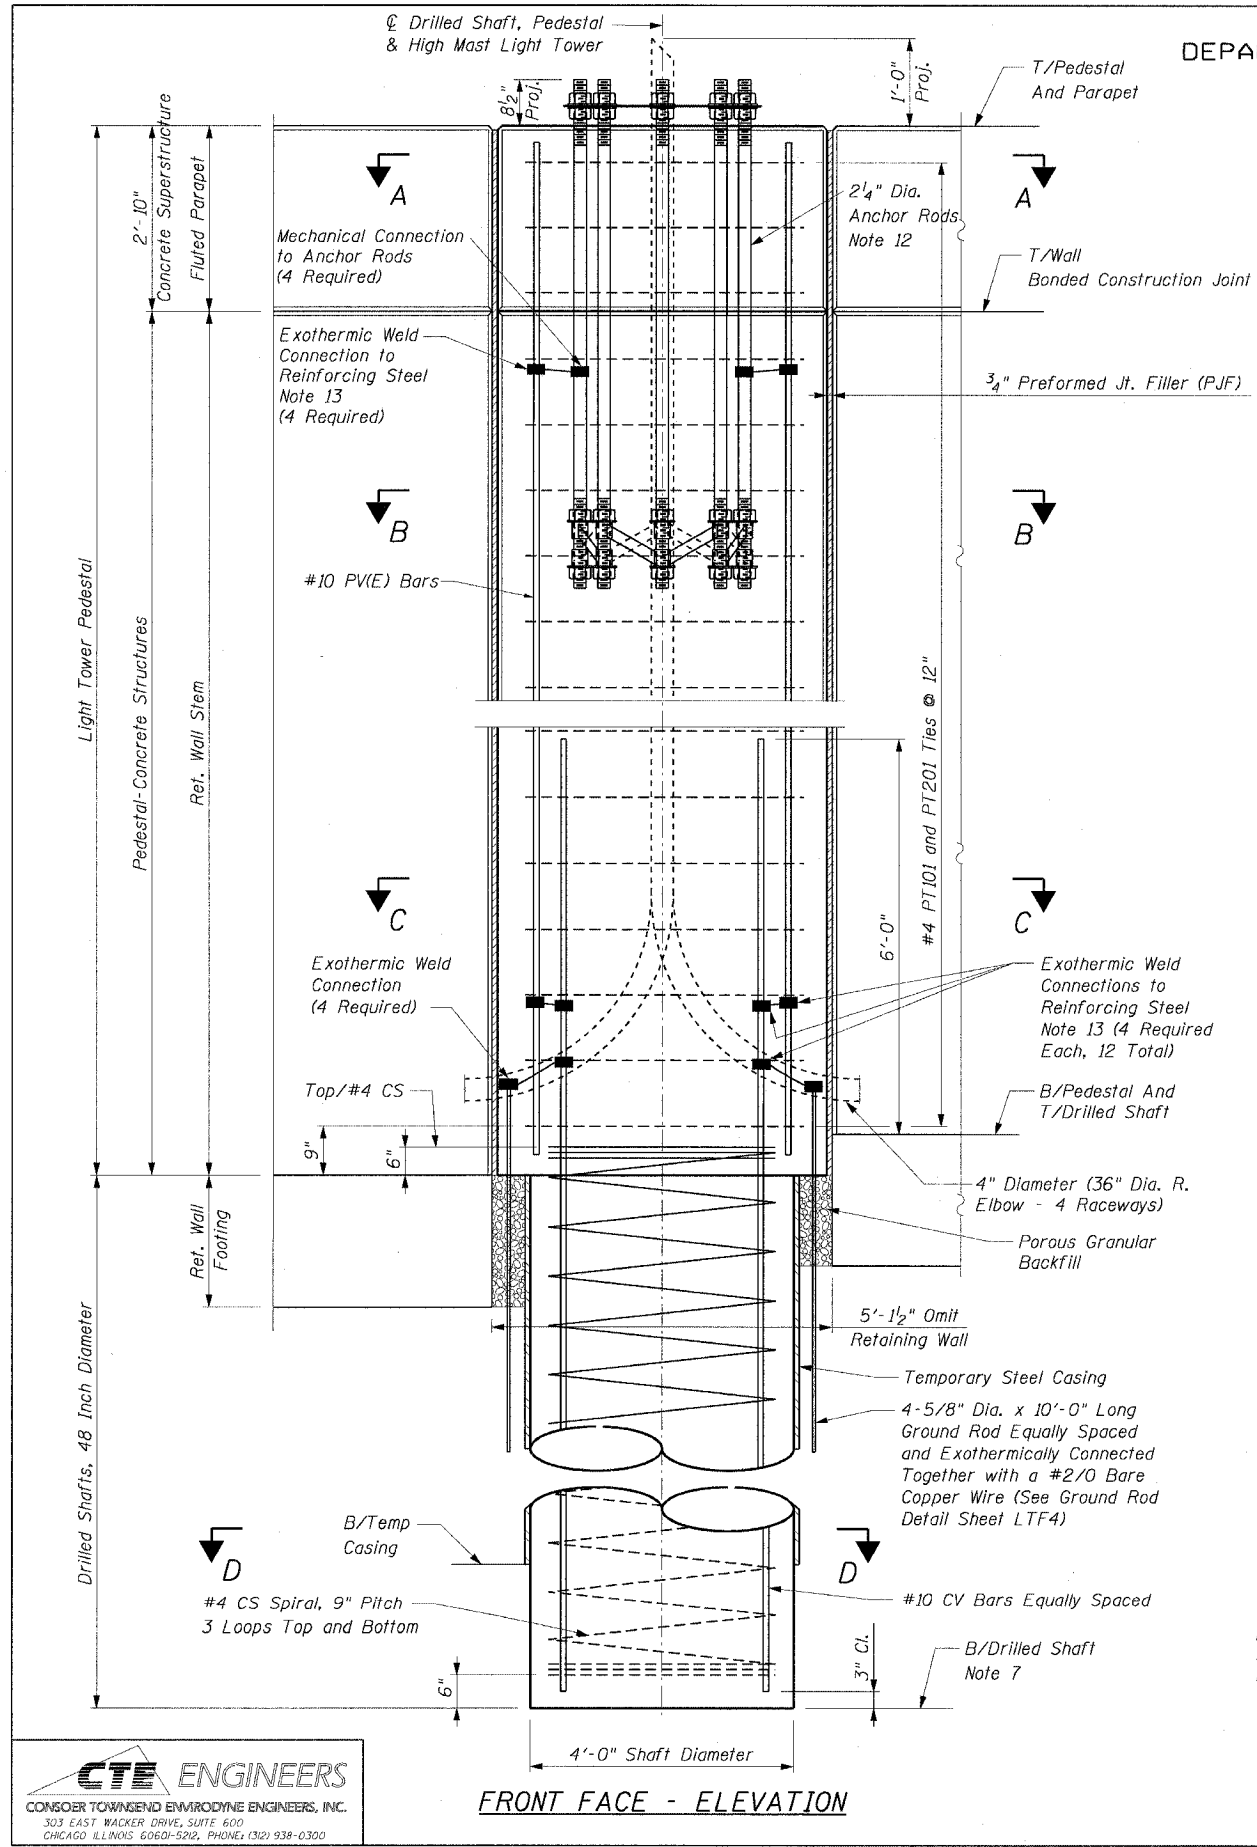

- NOTES:**
- For Pedestal And Drilled Shaft Schedule See Sheet LTF1.
 - For Reinforcement Details See Sht. LTF1.
 - For Bill Of Material See Sht. LTF1.
 - For Sections A-A, B-B, C-C And D-D See Sht. LTF3.
 - All Faces Of Pedestal To Be Vertical.
 - For Notes 1 Through 13 See Sheet LTF1.

CTE ENGINEERS
CONSERVATIVE ENVIRONMENTAL ENGINEERS, INC.
303 EAST WACKER DRIVE, SUITE 600
CHICAGO, ILLINOIS 60601-5202, PHONE: (312) 938-0300

REVISIONS	
NAME	DATE

SHEET LTF2 of 11

ILLINOIS DEPARTMENT OF TRANSPORTATION
F.A.I. 90/94 (DAN RYAN EXPRESSWAY)
TYPICAL ELEVATIONS
HIGH MAST LIGHT TOWERS
7TEF1, 7TEF3, 7TAB2 & 7TAB3
WEST 63RD STREET TO WEST 59TH STREET
HIGH MAST LIGHT TOWER FOUNDATIONS
COOK COUNTY

SCALE: None
DATE: October 29, 2004
DRAWN BY: CD
CHECKED BY: ML

10/21/2004 02:49:45 PM