


STATE OF ILLINOIS  
DEPARTMENT OF TRANSPORTATION

F.A.I. RTE.	SECTION	COUNTY	TOTAL SHEETS	SHEET NO.
90/94	2021-922PT.1-AC	COOK	460	374
STA.	TO STA.			
FED. ROAD DIST. NO. 1 ILLINOIS FED. AID PROJECT				

62693

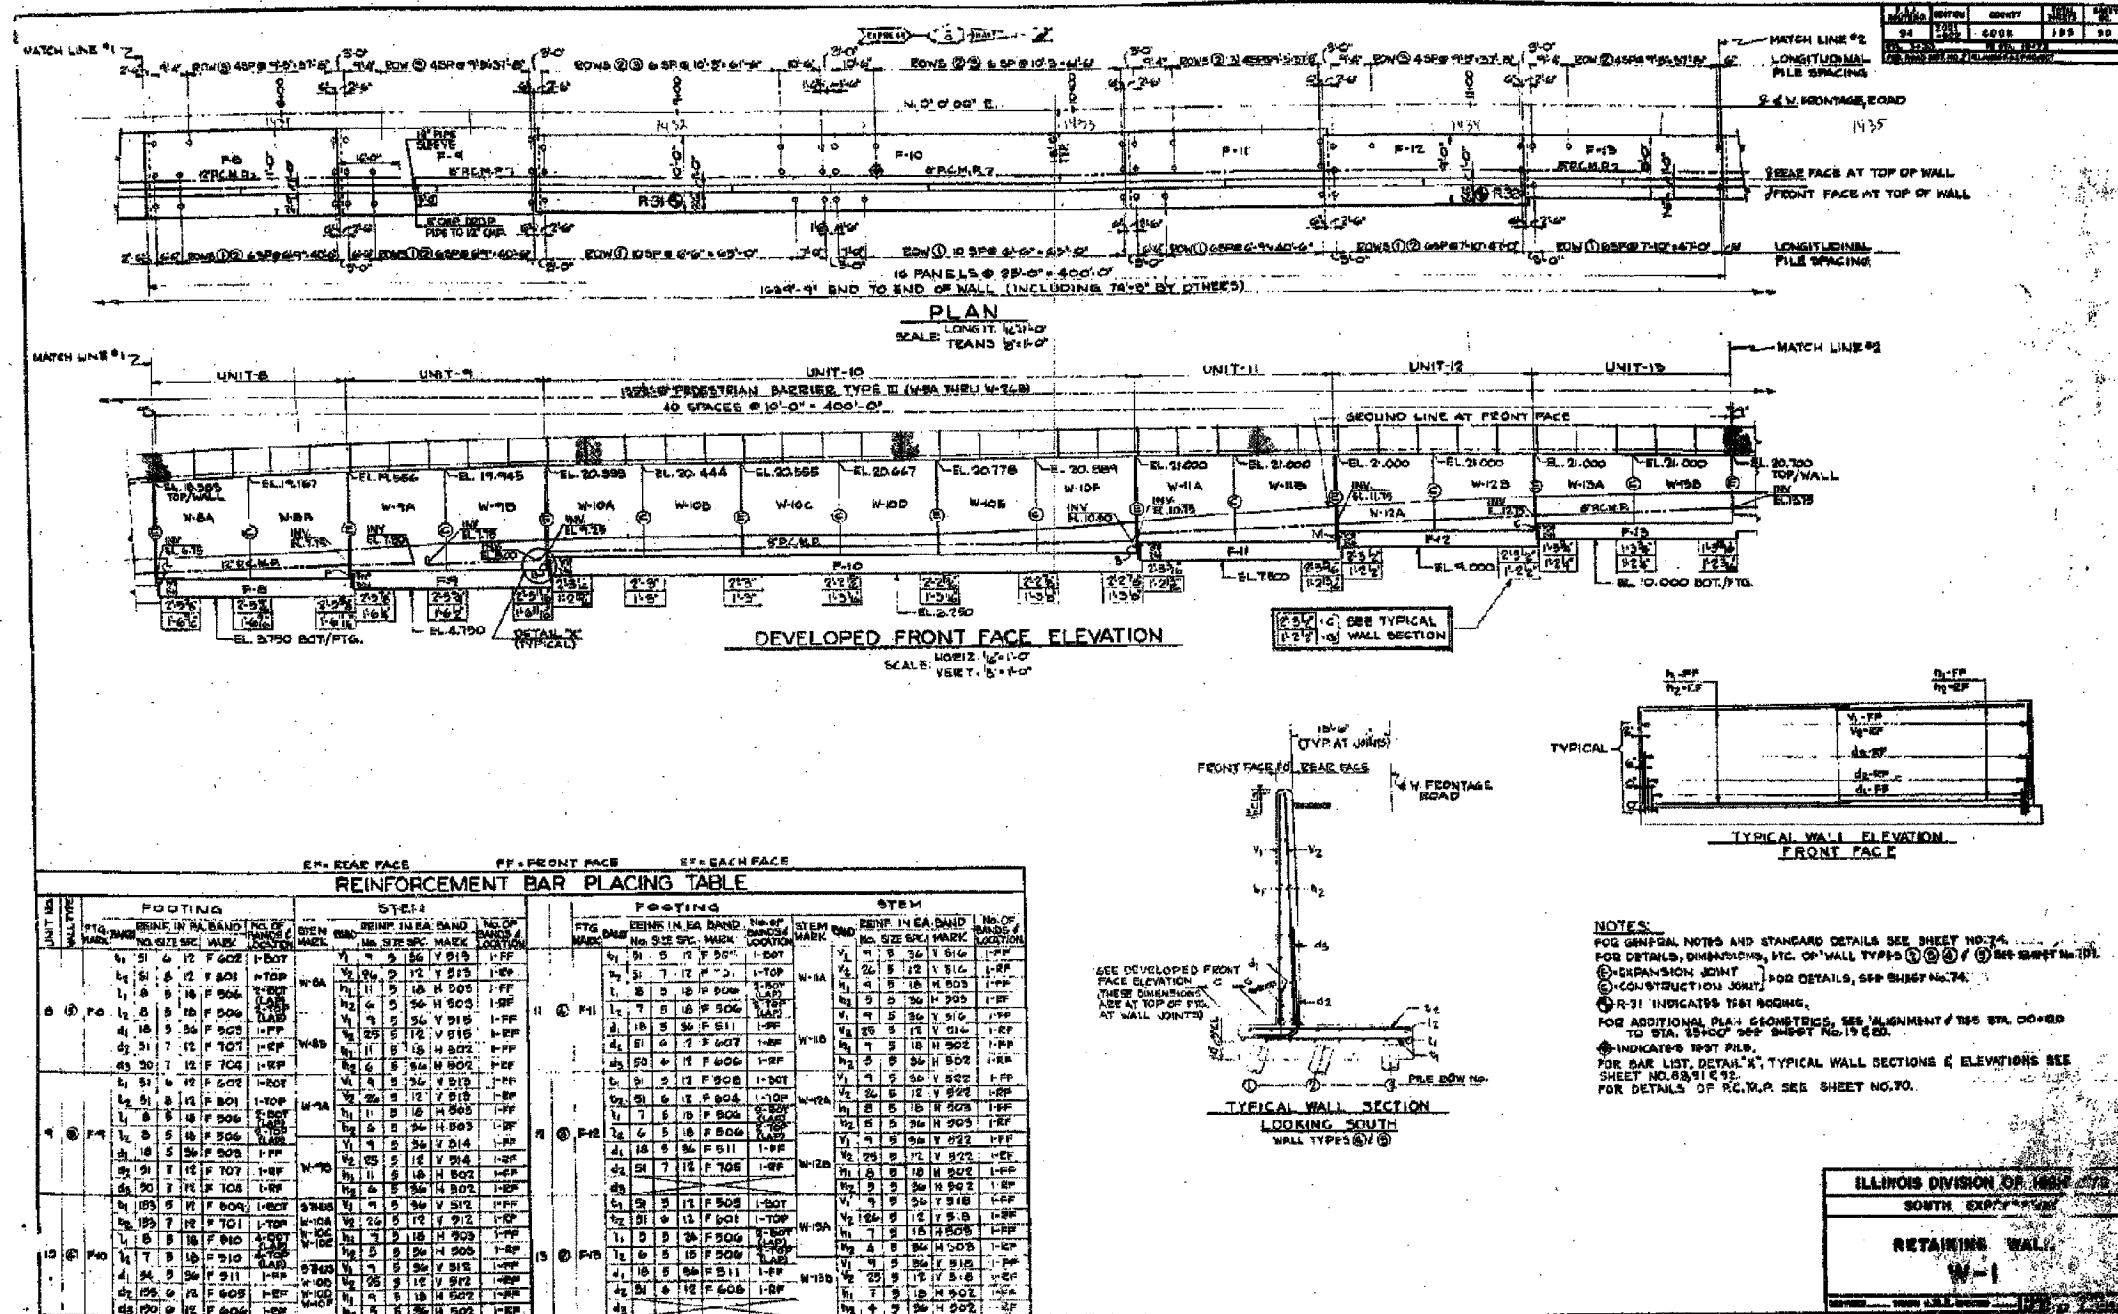

**NOTES:**  
 1. FOR GENERAL NOTES AND STANDARD DETAILS SEE SHEET NO. 74.  
 2. FOR DETAILS, DIMENSIONS, ETC. OF WALL TYPES 1 & 2 SEE SHEET NO. 74.  
 3. CONSTRUCTION JOINT FOR DETAILS, SEE SHEET NO. 74.  
 4. R-31 INDICATES TEST REGIME.  
 5. FOR ADDITIONAL PLAN GEOMETRICS, SEE ALIGNMENT / TIE STA. CO-ORD TO STA. 12+00 SEE SHEET NO. 19 & 20.  
 6. INDICATES TEST PILE.  
 7. FOR BAR LIST, DETAIL 'A', TYPICAL WALL SECTIONS & ELEVATIONS SEE SHEET NO. 91 & 92.  
 8. FOR DETAILS OF R.C.W.P. SEE SHEET NO. 70.

ILLINOIS DIVISION OF HIGHWAYS  
SOUTH DISTRICT  
**RETAINING WALL W-1**

REVISIONS	DATE
NAME	

ILLINOIS DEPARTMENT OF TRANSPORTATION  
F.A.I. 90/94 (DAN RYAN EXPRESSWAY)

EXISTING RETAINING WALL W-1

SCALE: None  
DATE: October 29, 2004  
DRAWN BY:  
CHECKED BY:



m:\p-04668\scans\9094\922pt1\374.dwg